



1 Existing Contiguous Front Elevation
Scale: 1:200

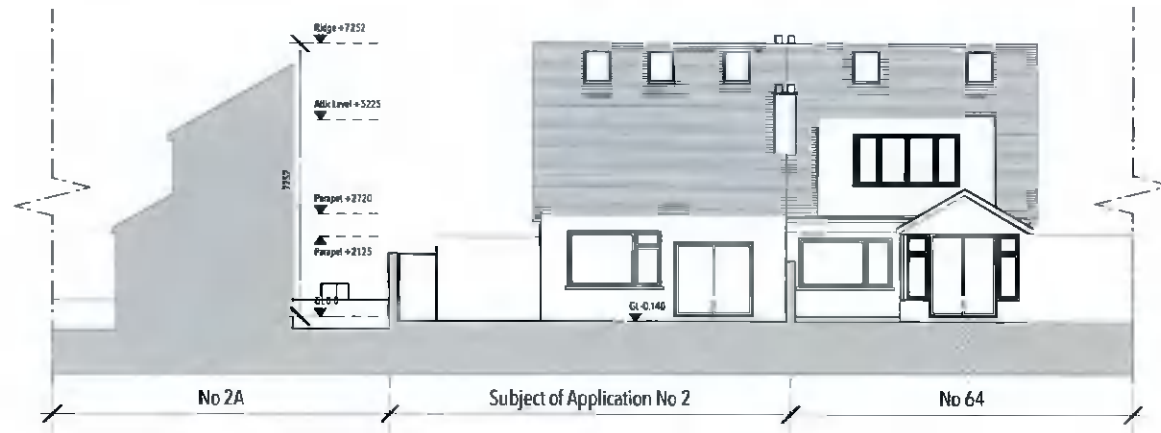

2 Existing Contiguous Rear Elevation
Scale: 1:200

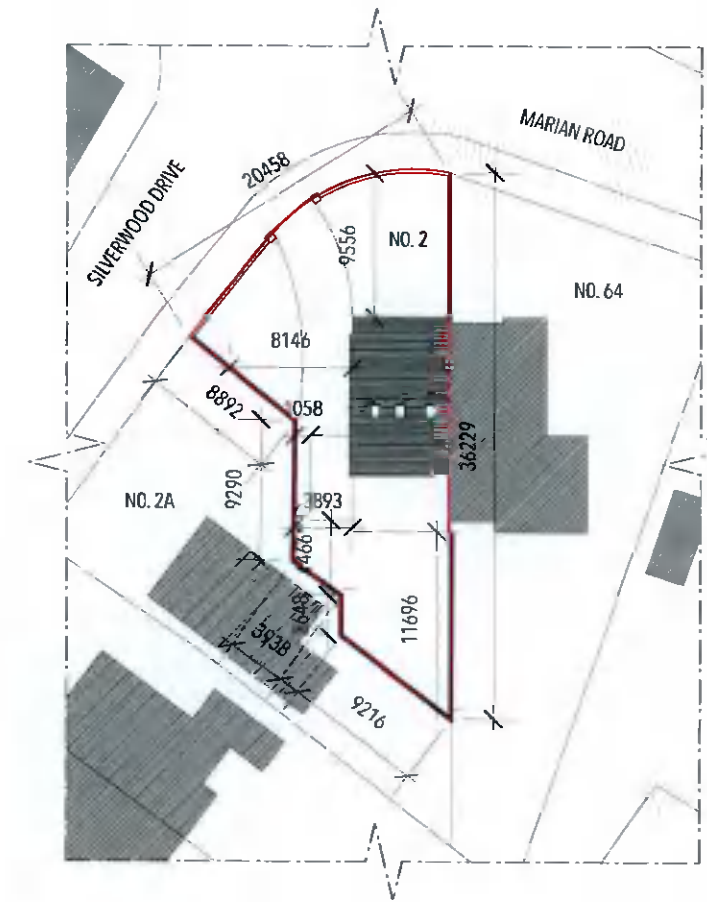

1 Existing Site Plan
Scale: 1:500

REV	DATE	NOTE	KELLIHER MILLER ARCHITECTS			
			<small>10 BLESSINGTON COURT DUBLIN 7 T 01 353 1 0308652 E info@kma.ie</small>		Status: Survey	
			PROJECT 2 Silverwood Drive, Rathfarnham, Dublin 14, D14 T2V8			
			DRAWING Existing Contiguous Elevations & Site Plan			
			<small>DRAWN BY</small> JR	<small>CHECKED BY</small> TM	<small>SCALE</small> 1:100 / 1:500	<small>AMENDED BY</small>
					<small>DRG NO</small> 2123-S-004	<small>AMENDMENT</small>
			<small>THIS DRAWING IS COPYRIGHT © DO NOT SCALE. USE FIGURED DIMENSIONS ONLY</small>			