

Proposed Ground Floor Plan


Scale 1:100

Revision	Date	Amendment	Author
A	28.01.2022	Issue for review	CT



Client	Kirti Srivastava		
Author	C. Tlathui	Checked	G. Veeran
Stage	Planning	Status	Issue
Page Size	A3	Date	December 2021

The general contractor is responsible for the verification of all dimensions or site and the architect is to be informed of any discrepancy. This drawing is copyright and should not be reproduced without written permission of Equator Architects Limited. DO NOT SCALE off this drawing.

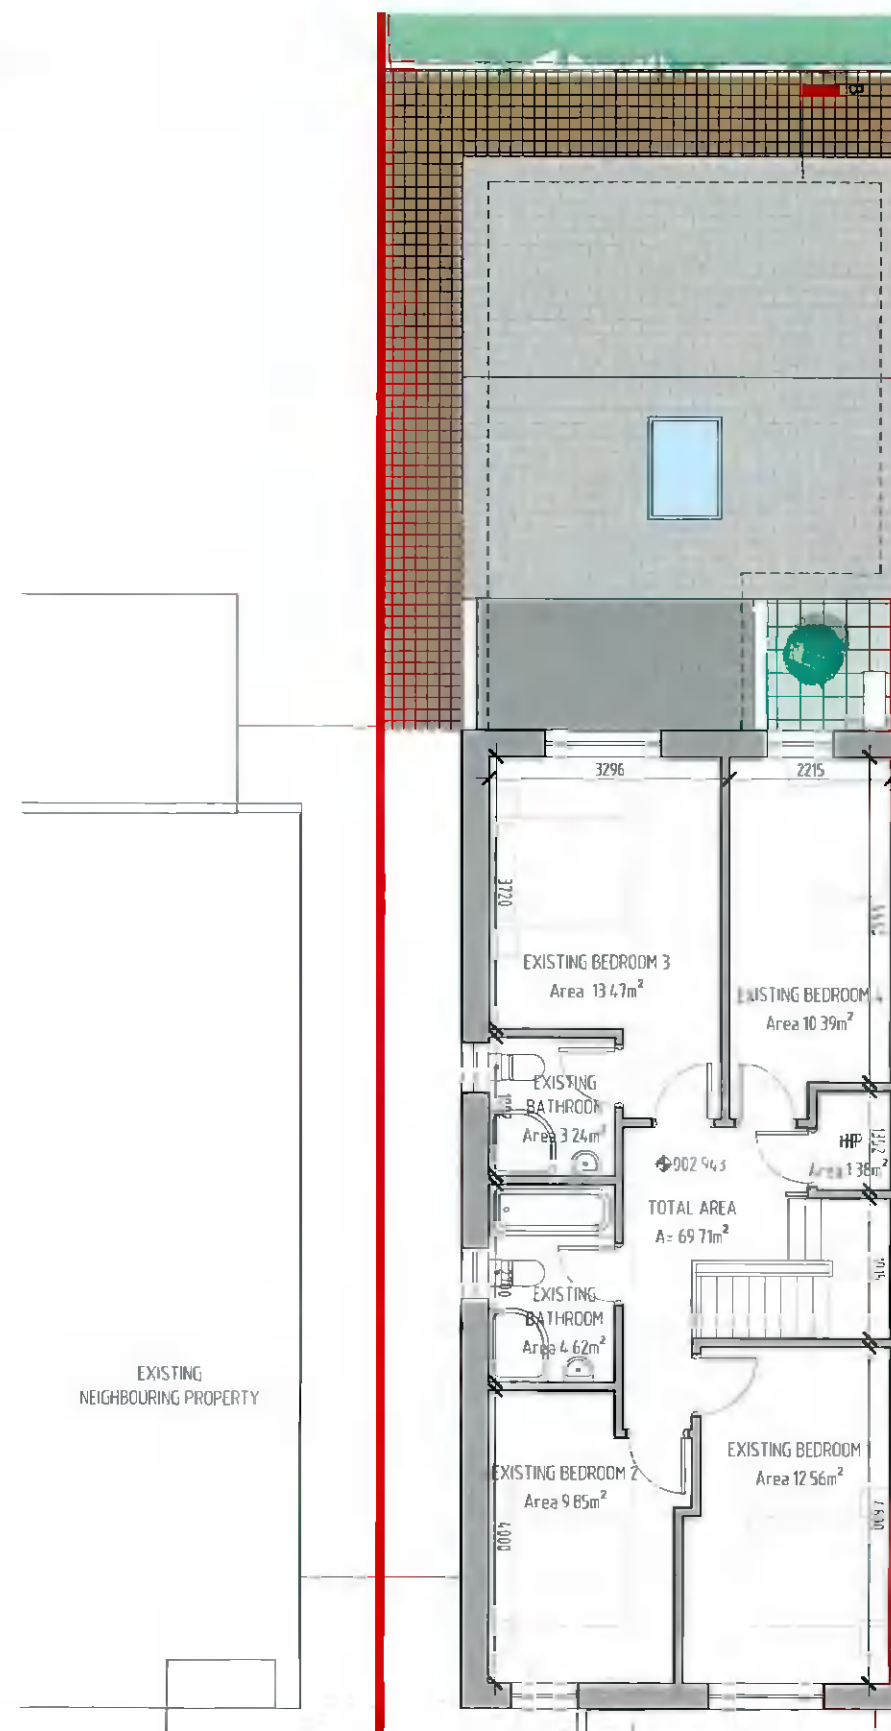

Proposed First Floor Plan (no change)

Scale 1:100

Project	Proposed Extension 81 Newcastle Boulevard, Graydon		
Drawing	Site Drawings Proposed Ground and First Floor Plans		
Project No	21123	Drawing No	PL-101
Scale	As shown	Revision	A

Ex. Ground Floor: 68.29 m²
 Prop. Ground Floor: 36.27 m²
 Ex. First Floor: 69.71 m²
 Prop. First Floor: 0 m²

Total Ex. Area: 138.00 m²
 Total Prop. Area: 36.27 m²

TOTAL AREA: 174.27 m²

Dublin Office
 23 Fitzwilliam Square
 Dublin 2, Ireland
 Telephone: +353 (0)1 524 0228
 Email: info@equator-architects.ie

London Office
 27 Old Gloucester Street
 London, WC1N 3AX
 Telephone: +44 (0)208 099 1901

PLANNING
EQUATOR
 architects
 master planners · project managers
 www.equator-architects.ie

A member of
Equator European Architects