


Existing East Elevation
Scale 1:100

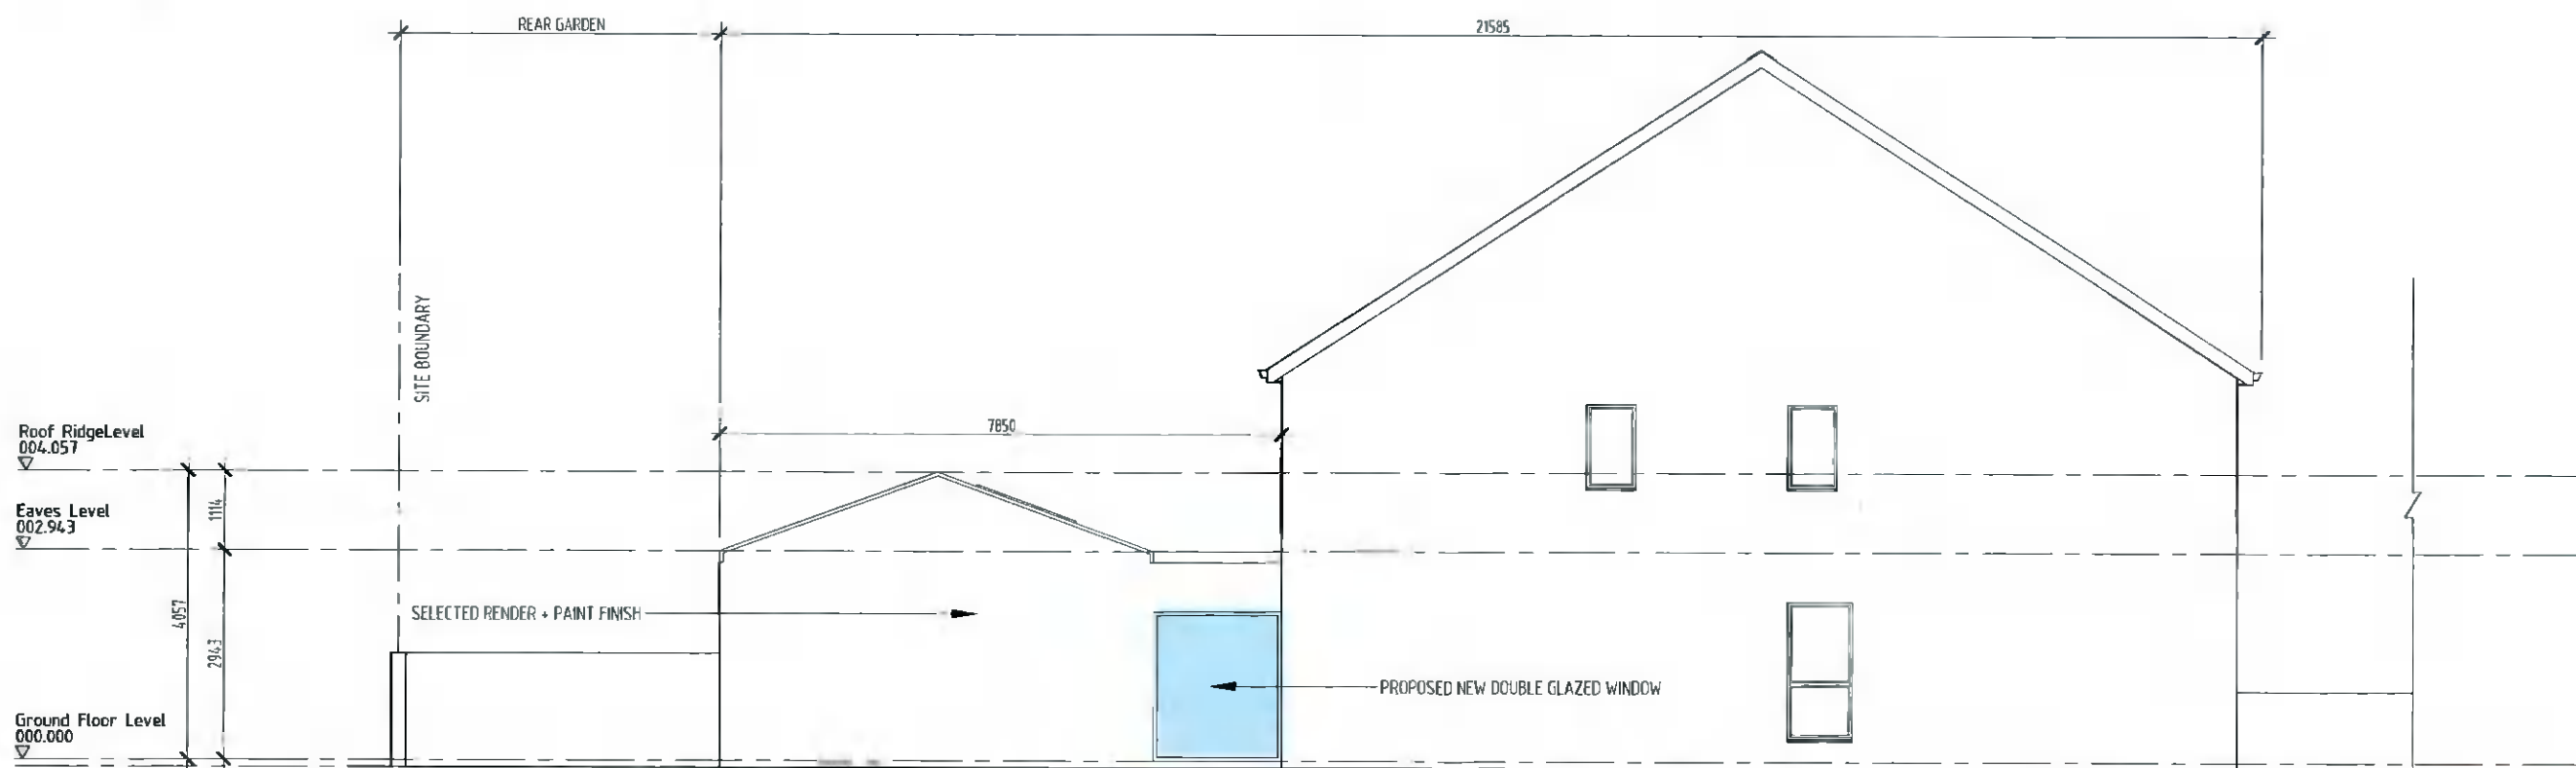

Proposed East Elevation
Scale 1:100

Revision	Date	Amendment	Author
A	27.01.2022	Issue for review	CT

Client	Kirti Srivastava		
Author	C. Tlathui	Checked	G. Veeran
Stage	Planning	Status	Issue
Page Size	A3	Date	December 2021

The general contractor is responsible for the verification of all dimensions on site and the architect is to be informed of any discrepancy. This drawing is copyright and should not be reproduced without written permission of Equator Architects Limited. DO NOT SCALE off this drawing.

Project	Proposed Extension 81 Newcastle Boulevard, Graydon		
Drawing	Site Drawings Existing & Proposed East Elevations		
Project No	21123	Drawing No	PL-300
Scale	As shown	Revision	A

Dublin Office
23 Fitzwilliam Square
Dublin 2, Ireland
Telephone: +353 (0)1 524 0228
Email: info@equator-architects.ie

London Office
27 Old Gloucester Street
London, WC1N 3AX
Telephone: +44 (0)208 099 1901

P L A N N I N G
E Q U A T O R
a r c h i t e c t s
www.equator-architects.ie

A member of
Equator European Architects