





SITE PLAN
Scale 1:500

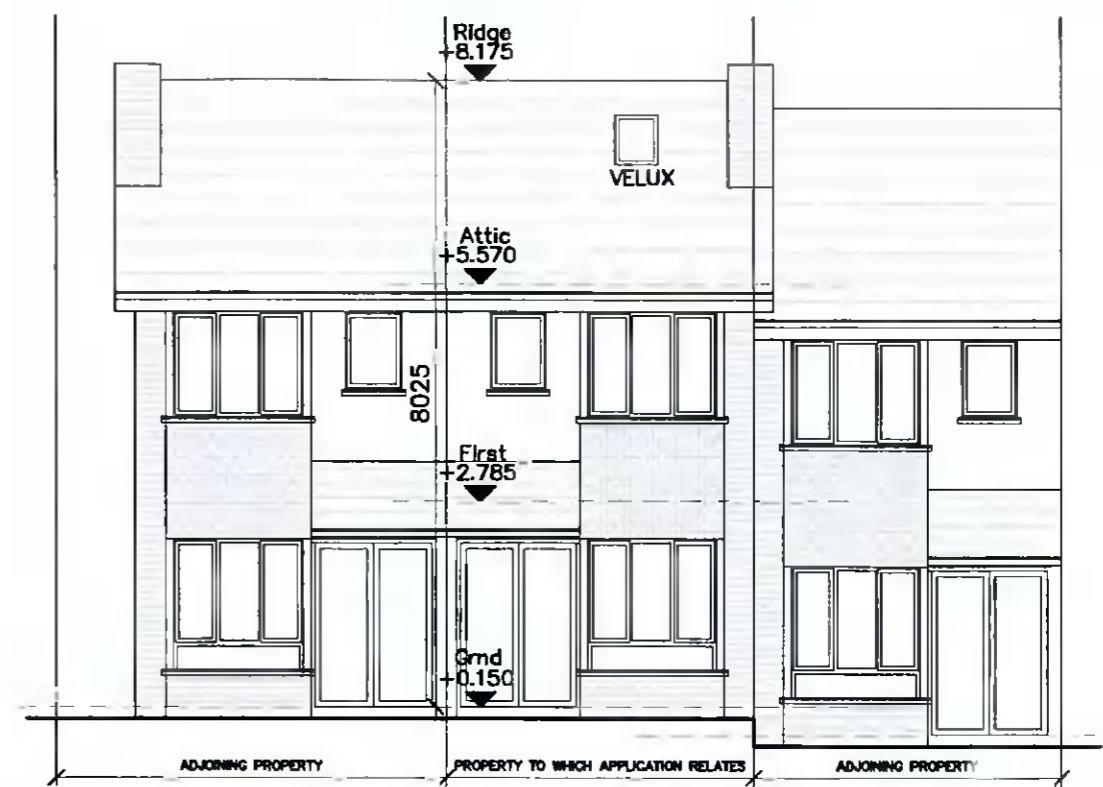

PROPOSED FRONT CONTIGUOUS ELEVATION
Scale 1:100

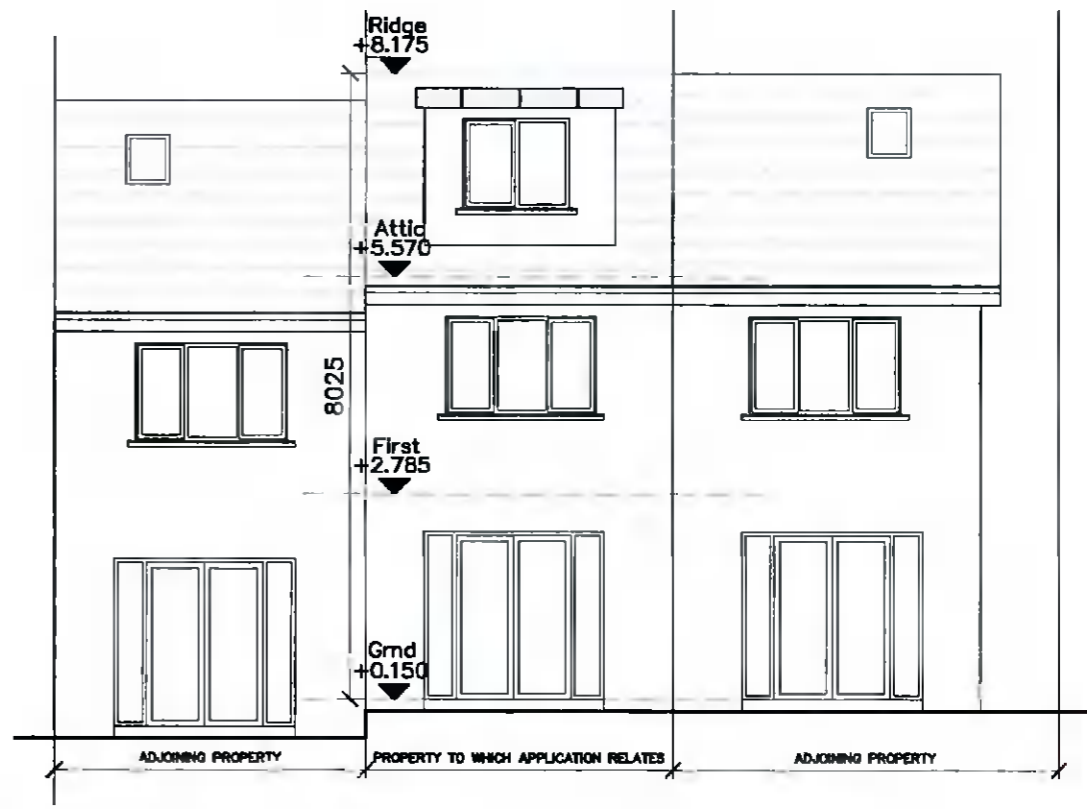

PROPOSED REAR CONTIGUOUS ELEVATION
Scale 1:100

WHERE ACCESS IS RESTRICTED ASSUMPTIONS HAVE BEEN MADE

Project Title:
Conversion of attic space to non-habitable space, dormer to rear, velux to front & all associated site works to existing dwelling at 3 Castlefield Green, Dublin 16, D16A2C1

NOT FOR CONSTRUCTION


Client: Client: Suzanne McCaffery **Date:** Mar 2022

Drawing No: 22-31-DD-0001
Rev: -
Drawing Title - SITE PLAN & CONTIGUOUS ELEVATIONS

Scale - as shown

architectural & planning consultants
m 087 7579329
e grahammcnevin@gmail.com
3 Killakee Gardens, Firhouse, Dublin 24

This drawing is copyright © to Graham McNevin and may not be used or copied without written permission. Use only figured dimensions. Do not scale this drawing. The contractor is responsible for checking all dimensions on site. These drawings are for Planning Application or Pricing ONLY not for Construction. Drawings are based on measured survey and visual inspection only. No opening up of construction or hidden areas was carried out.

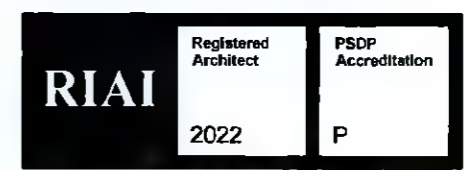

architectural & planning consultants
3 Killakee Gardens, Firhouse, Dublin 24
ph 0877579329
e graham@mcnevin.design.com
www.mcnevin.design.com

