




PROPOSED GROUND FLOOR PLAN
Scale 1:100

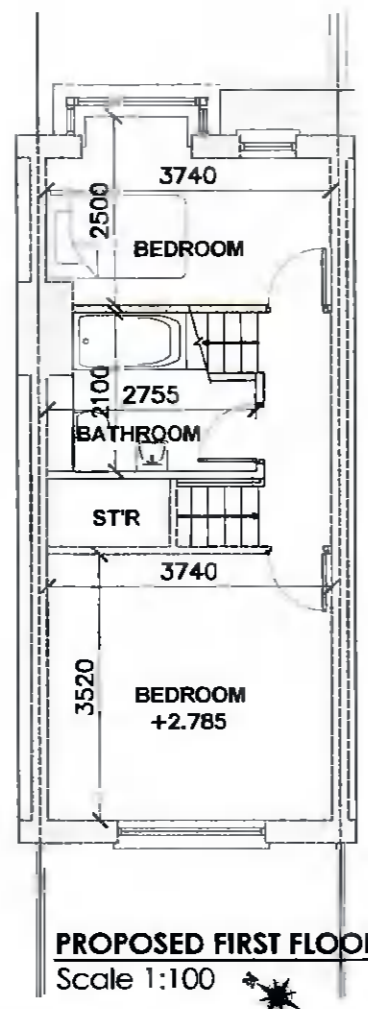


PROPOSED FIRST FLOOR PLAN
Scale 1:100

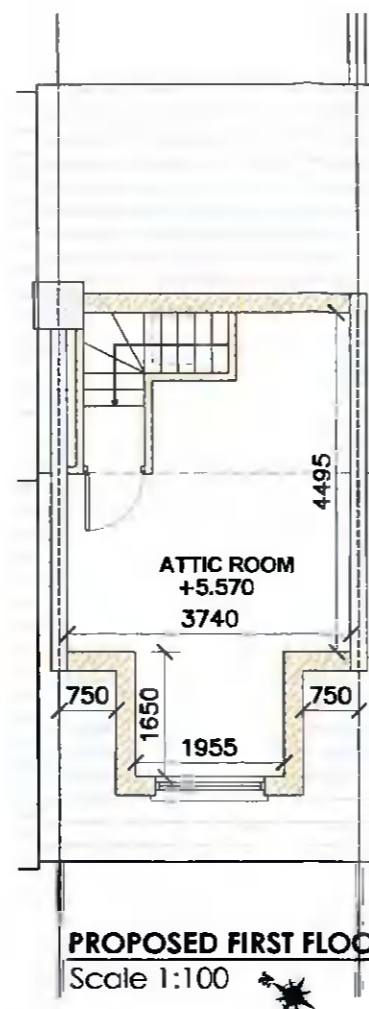


PROPOSED FIRST FLOOR PLAN
Scale 1:100

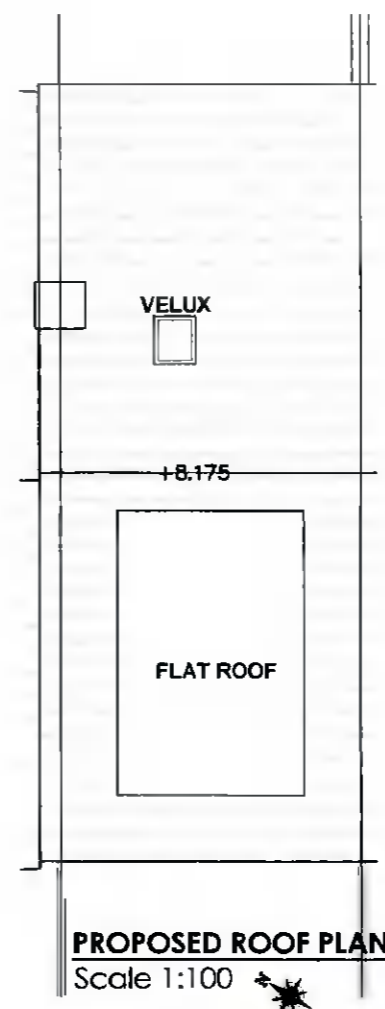


PROPOSED ROOF PLAN
Scale 1:100

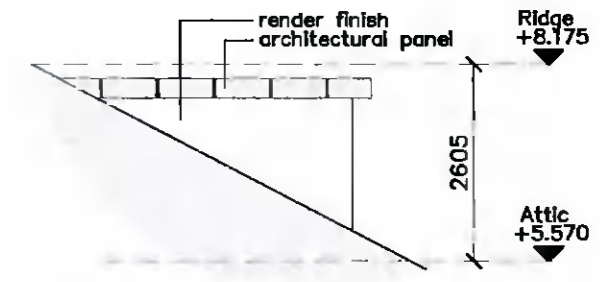


PROPOSED SIDE ELEVATION
Scale 1:100

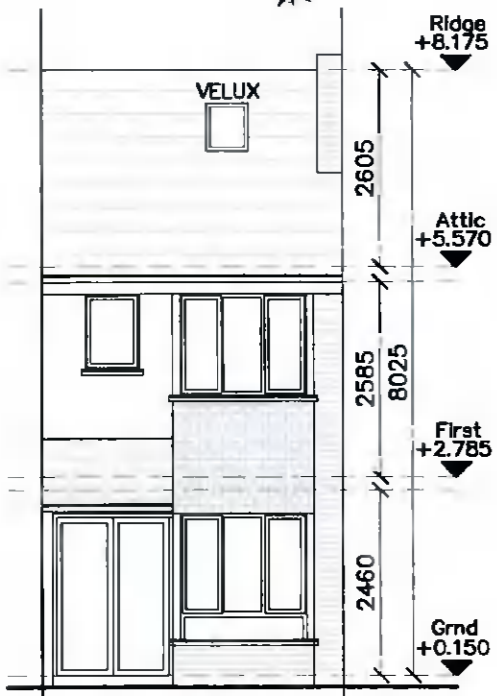


PROPOSED FRONT ELEVATION
Scale 1:100

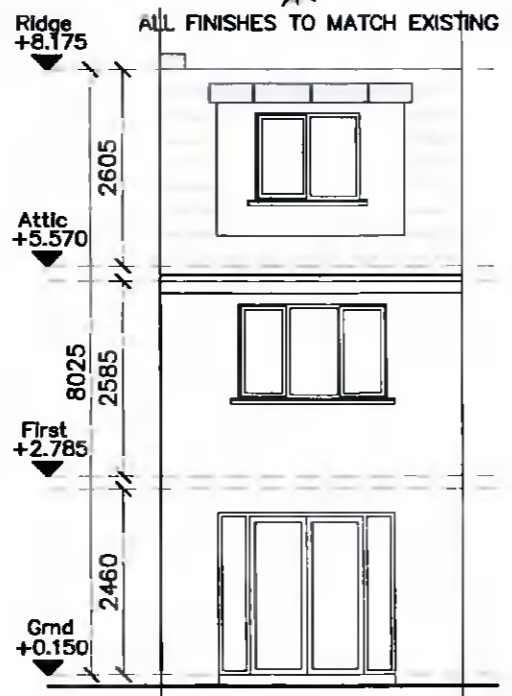

PROPOSED REAR ELEVATION
Scale 1:100

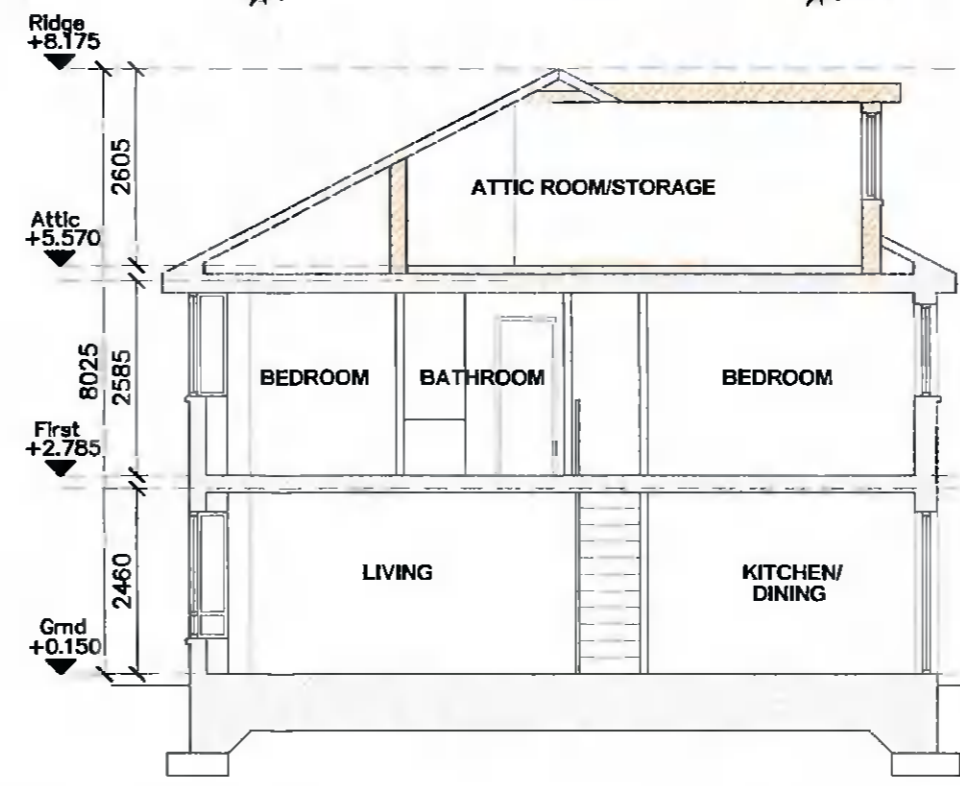

PROPOSED SECTION B-B
Scale 1:100

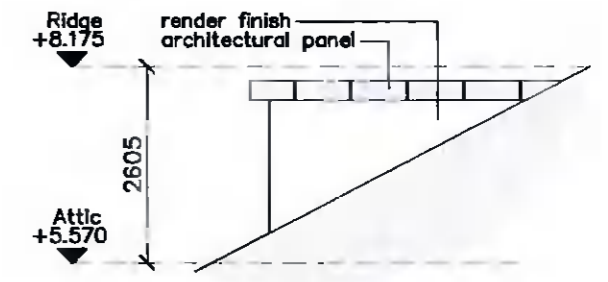

PROPOSED SIDE ELEVATION
Scale 1:100

Project Title:
Conversion of attic space to non-habitable space, dormer to rear, velux to front & all associated site works to existing dwelling at 3 Castlefield Green, Dublin 16, D16A2C1

NOT FOR CONSTRUCTION

Client: Client: Suzanne McCaffery **Date:** Mar 2022

Drawing No: 22-31-DD-0003
Rev: -

Drawing Title - EXISTING PLANS, ELEVS & SECTION A-A

Scale - as shown

architectural & planning consultants
m 087 7579329
e grahammcnevin@gmail.com
3 Killakee Gardens, Firhouse, Dublin 24

This drawing is copyright © to Graham McNevin and may not be used or copied without written permission. Use only figured dimensions. Do not scale this drawing. The contractor is responsible for checking all dimensions on site. These drawings are for Planning Application or Pricing ONLY not for Construction. Drawings are based on measured survey and visual inspection only. No opening up of construction or hidden areas was carried out.



architectural & planning consultants
3 Killakee Gardens, Firhouse, Dublin 24
ph 0877579329
e graham@mcnevindesign.com
www.mcnevindesign.com

