



*Cúil*  
**WESTONWAY Draighneach**  
**Cooldrinagh**

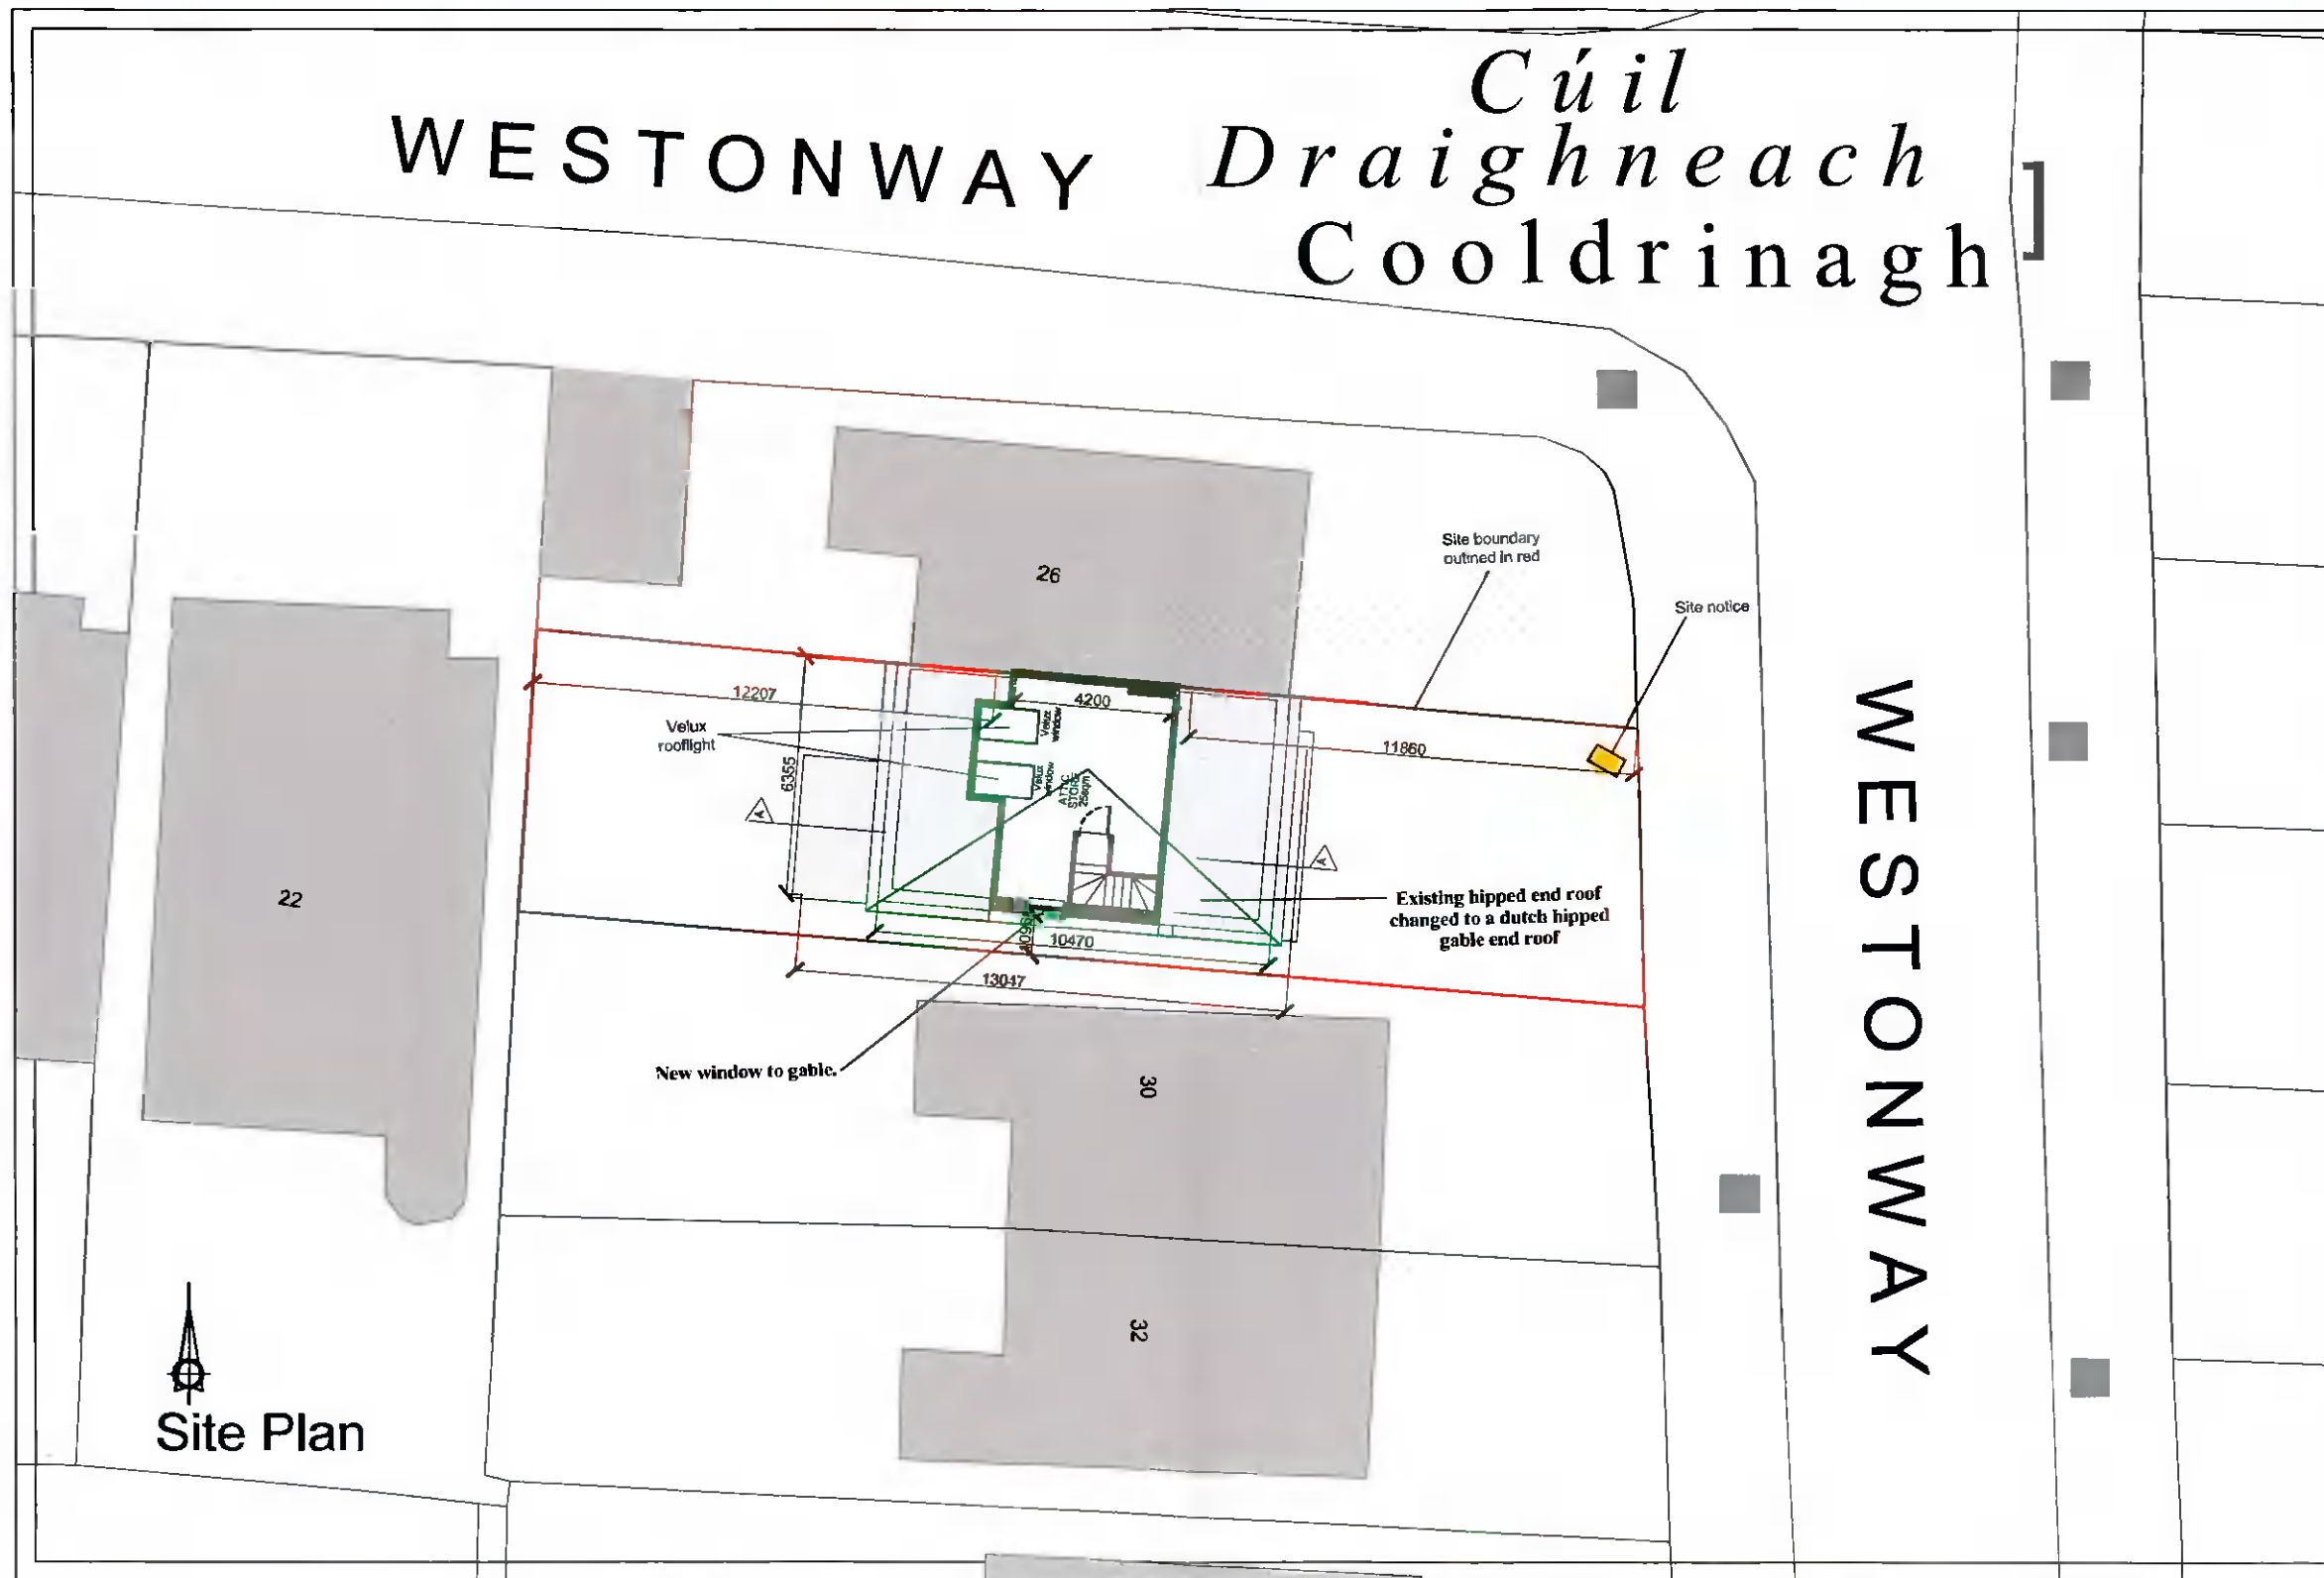

Site outlined in Red  
 Proposed works highlighted in Green

 

|  |                          |  |  |
|--|--------------------------|--|--|
| Project<br>Attic Conversion to No 28<br>Westion Way, Lucan |                          | 74 Lambour Park<br>Clonsilla,<br>Dublin 15 |  |
| Drawing Title<br><b>Site Plan</b>                          |                          | Phone -<br>087 2310726                     |  |
| Job No<br>22.10  | Drwg No<br>--002         | E Mail -<br>drbdesign@gmail.com            |  |
| Ref Drwg   | Pilot Date<br>March 2022 |  |  |
| Scale<br>1: 200  | Drn<br>db                |  |  |
| Date   | Chkd                     |  |  |