





WOODFIELD

SITE AREA 275m²
0.0275ha

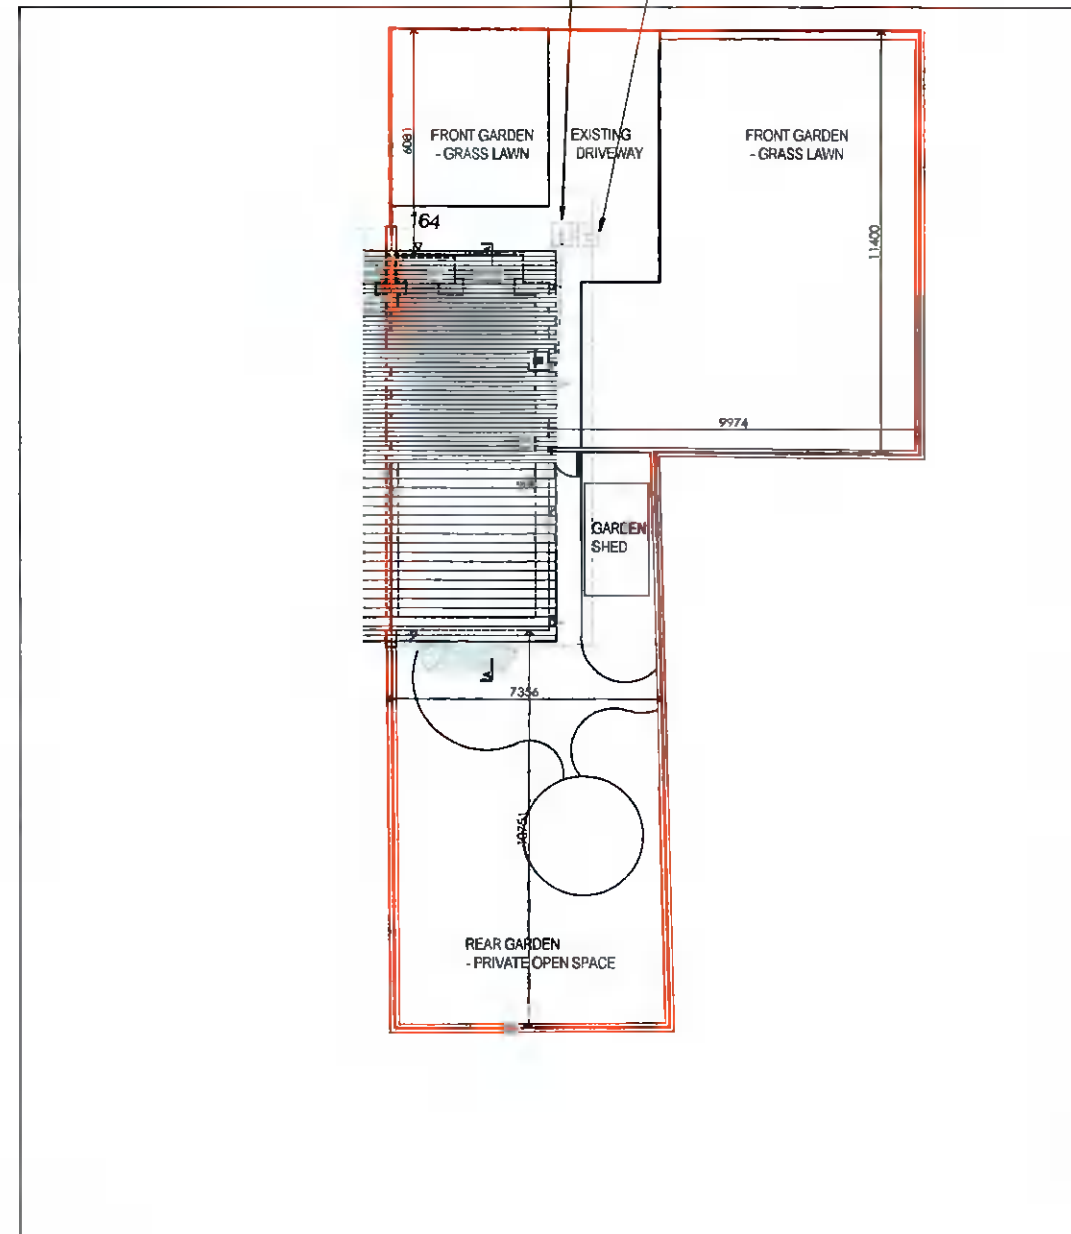

EXISTING SITE PLAN scale 1:200 @ A3

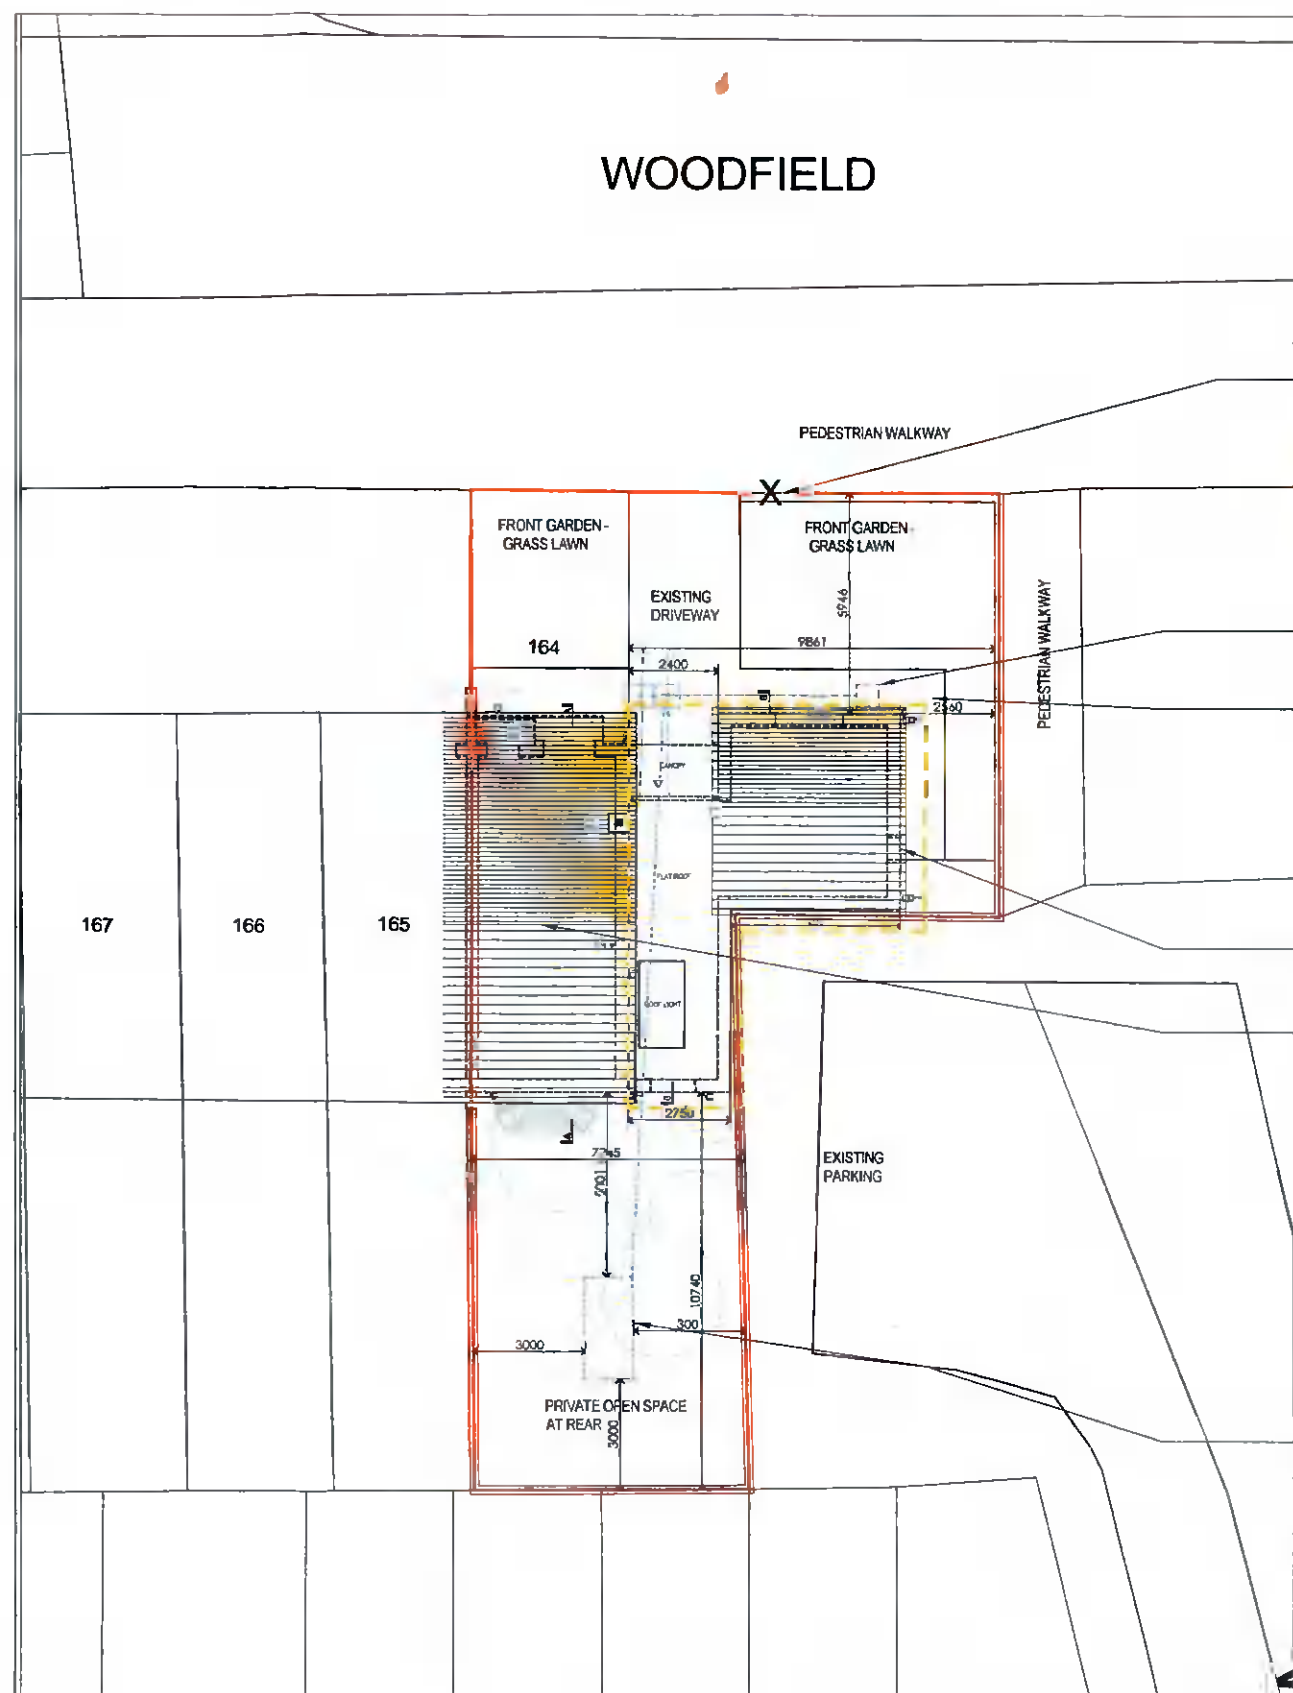

PROPOSED SITE PLAN scale 1:200 @ A3

SITE NOTICE LOCATION

LEGEND

- PROPOSED EXTENSION
- SITE AREA OUTLINED IN RED

PROPOSED FOUL MANHOLE TO BE CONNECTED WITH EXISTING DRAINAGE

PROPOSED SURFACE WATER MANHOLE

PROPOSED SINGLE STOREY EXTENSION

EXISTING END-TERRACE HOUSE

EXISTING PARKING

PROPOSED SOAKWAY: DESIGN IN ACCORDANCE WITH BRE DIGEST 365 1991 STORM WATER MANAGEMENT WITH COLLECTOR OVER FLOW TO LOCAL SURFACE WATER DRAIN

NOTE:
NO ALTERATIONS TO EXISTING BOUNDARIES

- NOTES**
- 1 DO NOT SCALE FROM DRAWING. USE FIGURED DIMENSIONS ONLY. ANY DISCREPANCIES TO BE REPORTED TO THIS OFFICE.
 - 2 ALL DIMENSIONS TO BE CHECKED ON SITE.
 - 3 ANY OTHER DISCREPANCIES MUST BE REPORTED IMMEDIATELY TO THIS OFFICE.
 - 4 PLANNING DRAWINGS HAVE INSUFFICIENT INFORMATION FOR CONSTRUCTION.

DAREK TAR MRIA
ARCHITECT
5 Darley Court, Palatine Square, off Arbour Hill, Stoneybatter, Dublin 7, IE
email: darek.tar.ie@gmail.com

PLANNING		
No.	Description	Date

Client:	DEIRDRE FARRELL	Scale:	1:200 @ A3	Issued:	2022
Project:	HOUSE EXTENSION AT 164 Woodfield, Scholarstown, Dublin 16, D16 E0P2	Drawn By:	DT	Date:	2022
Title:	EXISTING AND PROPOSED SITE PLAN	Checked By:	DT	Date:	2022
		Issue:	PLANNING	Revision:	
		Drawing No:	22-DF-PL-002		