



EXISTING REAR ELEVATION scale:1:100 @ A3

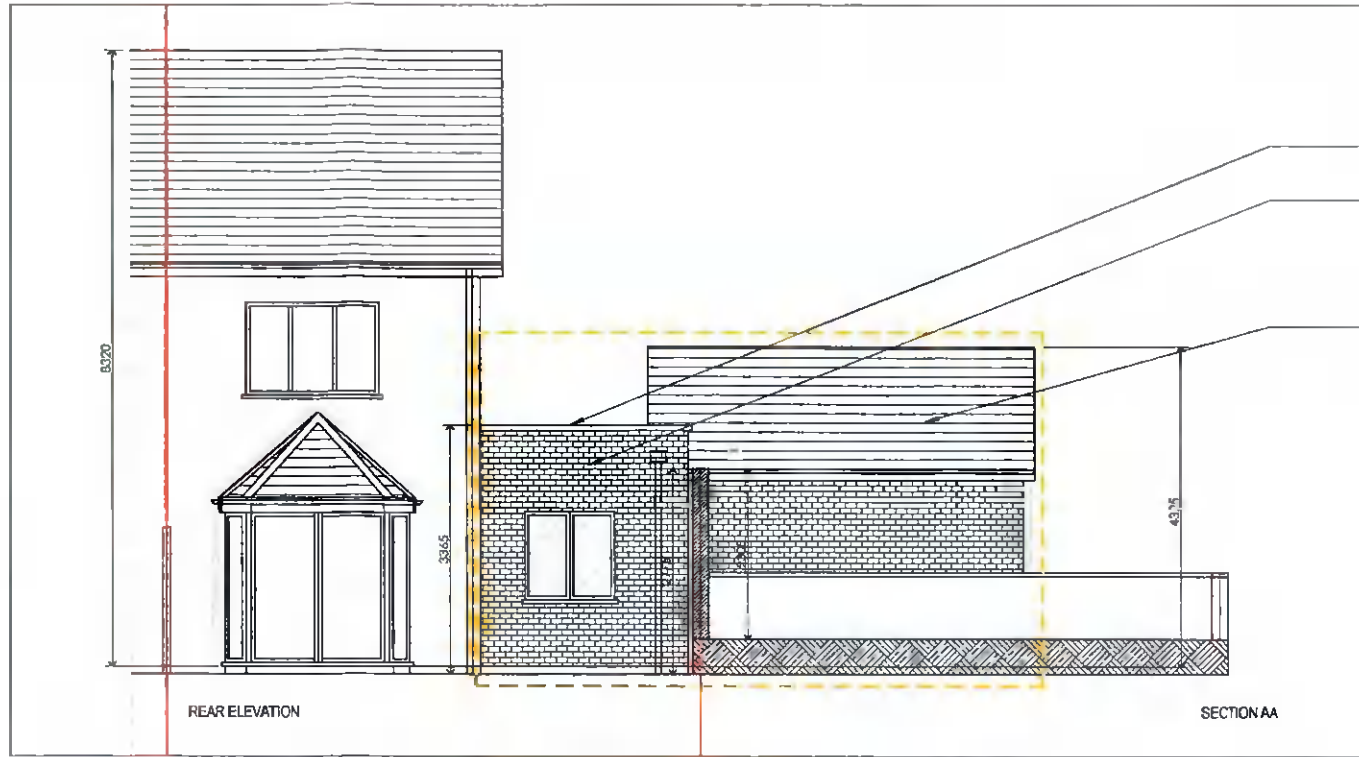


PROPOSED REAR ELEVATION scale:1:100 @ A3

- SELECTED CONCRETE CAPPING
- SELECTED BRICK
- SELECTED CONCRETE ROOF TILES TO MATCH EXISTING

LEGEND
 PROPOSED EXTENSION

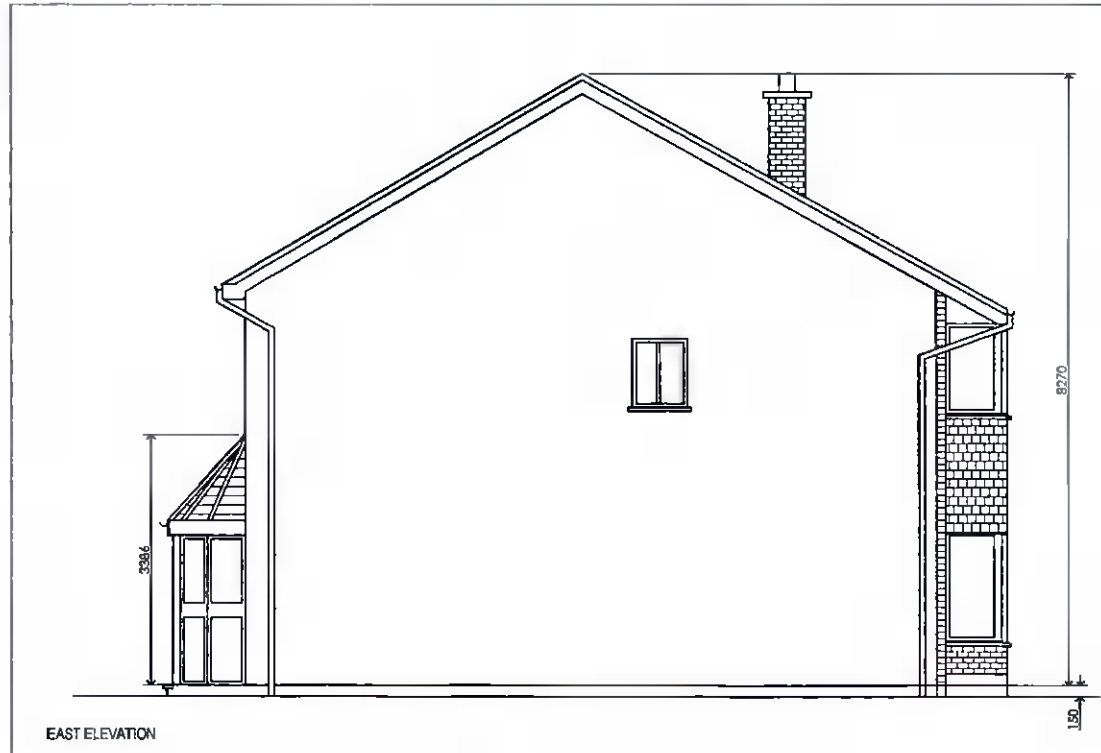

EXISTING SIDE ELEVATION scale:1:100 @ A3

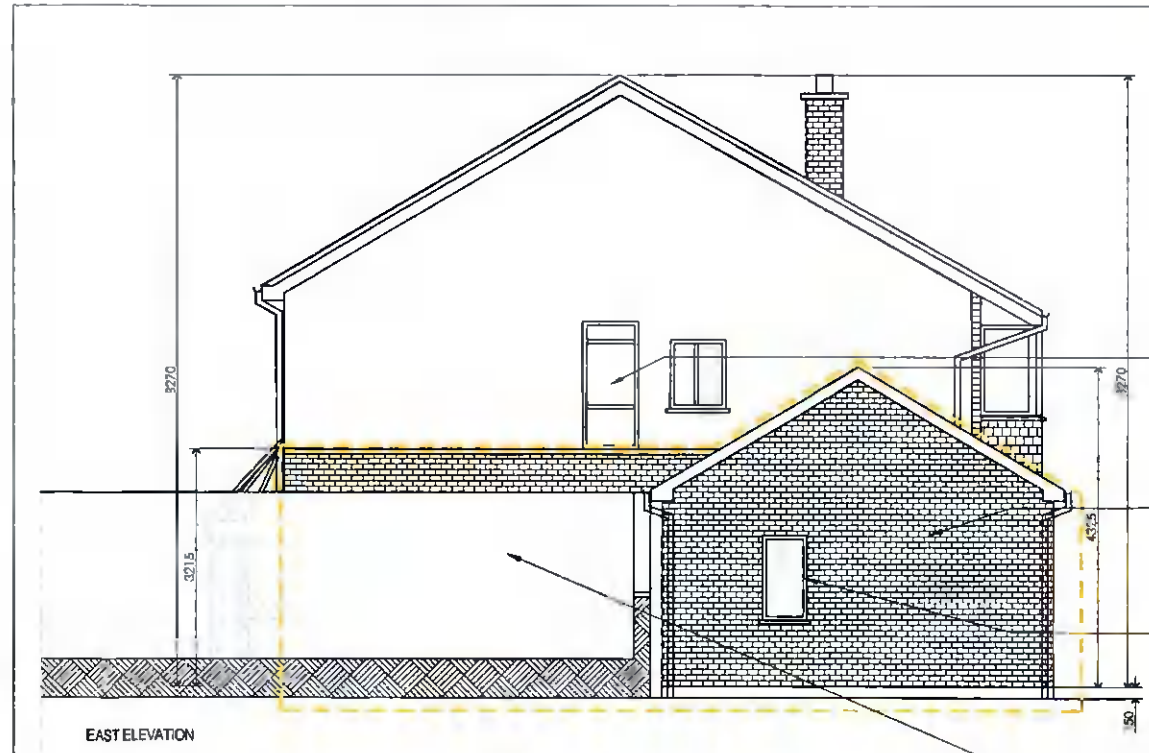

PROPOSED SIDE ELEVATION scale:1:100 @ A3

- ADDITION WINDOWS ON GABLE ELEVATION TO LIGHT UP STAIR CORE
- SELECTED BRICK
- SELECTED ALU-CLAD WINDOWS OR OTHER APPROVED
- EXISTING BOUNDARY WALL TO BE RETAINED

NOTES
 1 DO NOT SCALE FROM DRAWING USE FIGURED DIMENSIONS ONLY ANY DISCREPANCIES TO BE REPORTED TO THIS OFFICE
 2 ALL DIMENSIONS TO BE CHECKED ON SITE
 3 ANY OTHER DISCREPANCIES MUST BE REPORTED IMMEDIATELY TO THIS OFFICE
 4 PLANNING DRAWINGS HAVE INSUFFICIENT INFORMATION FOR CONSTRUCTION

DAREK TAR MRIA
 ARCHITECT
 5 Darley Court, Palatine Square, off Arbour Hill, Stoneybatter, Dublin 7, IE
 email: darek.tar.ie@gmail.com

Rev	Description	Date
PLANNING		

Client:	DEIRDRE FARRELL	Scale:	1:100 @ A3	Issue:	2022
Project:	HOUSE EXTENSION AT 164 Woodfield, Scholarstown, Dublin 16, D16 E0P2	Drawn By:	DT	Date:	2022
		Checked By:	DT	Date:	2022
		Issue:	PLANNING	Revision:	
Title:	EXISTING AND PROPOSED SIDE AND REAR ELEVATIONS	Drawing No:	22-DF-PL-004		