




FRONT ELEVATION

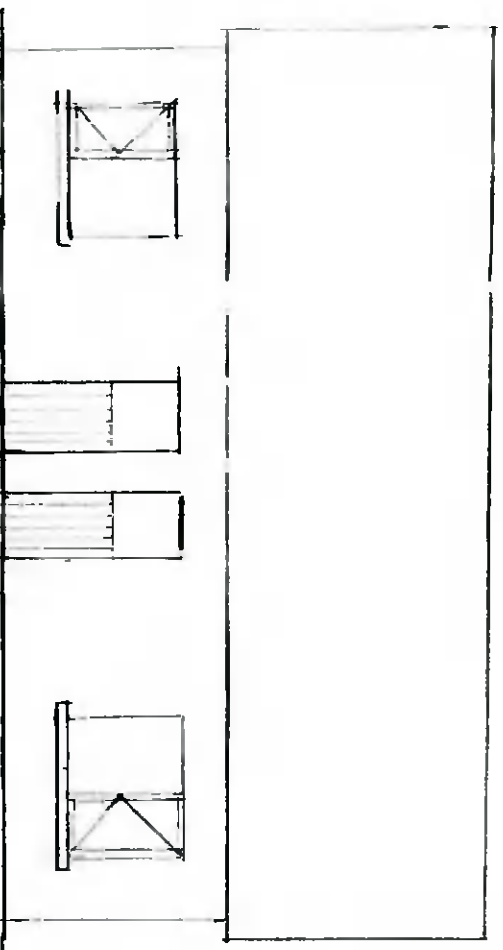


REAR ELEVATION

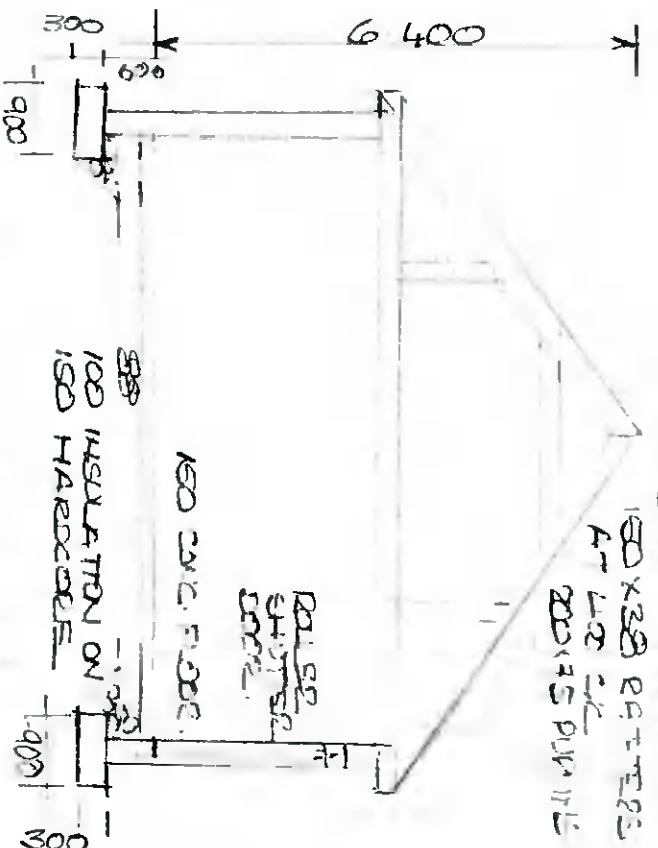

SECTION A-A.

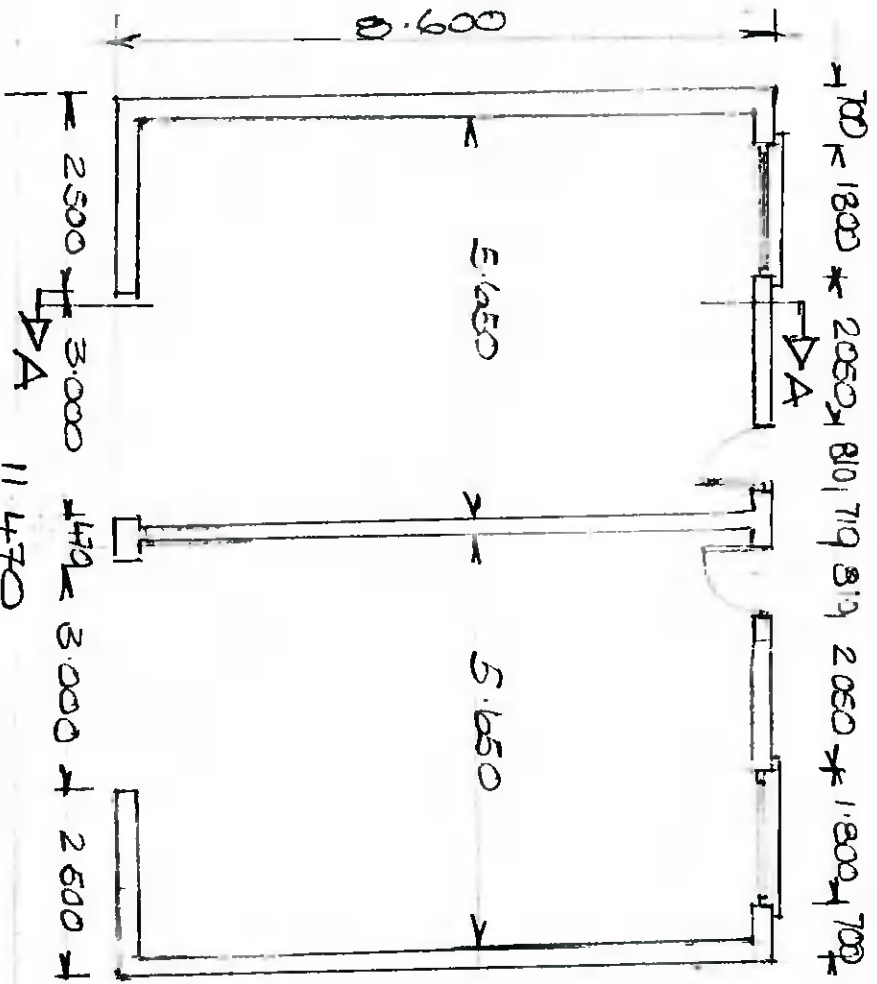

PLAN

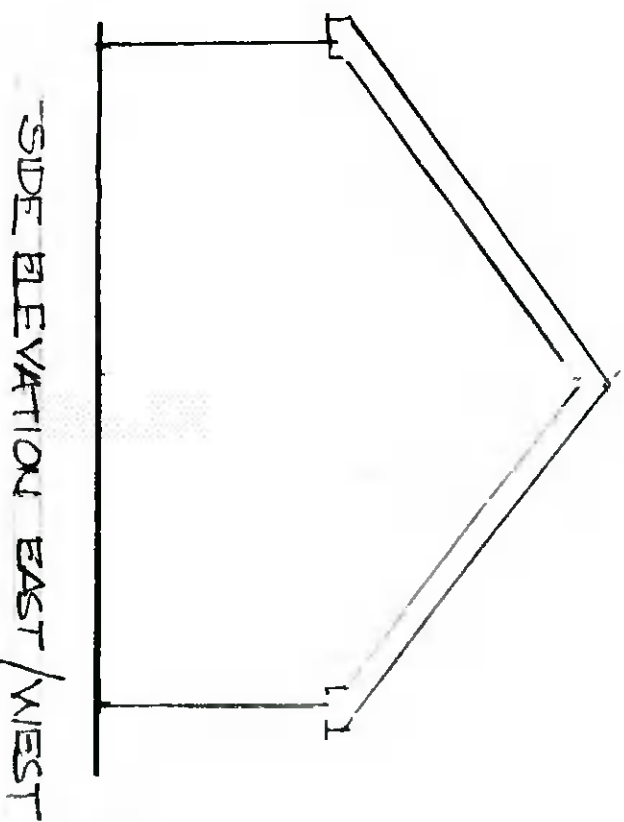

SIDE ELEVATION EAST/WEST

PROJECT:

NEW DOMESTIC GARAGE TO
REAR OF EXISTING DWELLING AT
RAHEEN, BERTHAS, CO DUBLIN. FOR
JAMES & BRENDA TRACEY

PLAN, SECTION & ELEVATIONS

DRAWING PREPARED BY:

J. CALLAGHAN, THELUGA, BUTTKES
CO. DUBLIN

SCALE 1:100

DATE JULY 2021

DRAWING No JT/001

REVISION 0