

NOTES:
 THIS DRAWING AND ALL DESIGN HEREIN IS THE COPYRIGHT OF THE CONSULTANTS AND MUST NOT BE REPRODUCED WITHOUT THEIR WRITTEN CONSENT.
 ALL DRAWINGS REMAIN THE PROPERTY OF THE CONSULTANTS.
 DIMENSIONS ONLY TO BE TAKEN FROM THIS DRAWING.
 DO NOT SCALE.
 ALL DIMENSIONS TO BE CHECKED ON SITE.
 CONSULTANTS TO BE INFORMED OF ANY DISCREPANCIES BEFORE WORK COMMENCES



THE COURT

LEGEND


- EXISTING FOUL PIPE
- EXISTING SURFACE WATER PIPE
- PROPOSED FOUL PIPE

LEGEND

- EXISTING WALL
- PROPOSED NEW WORKS

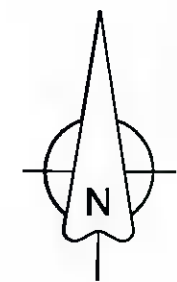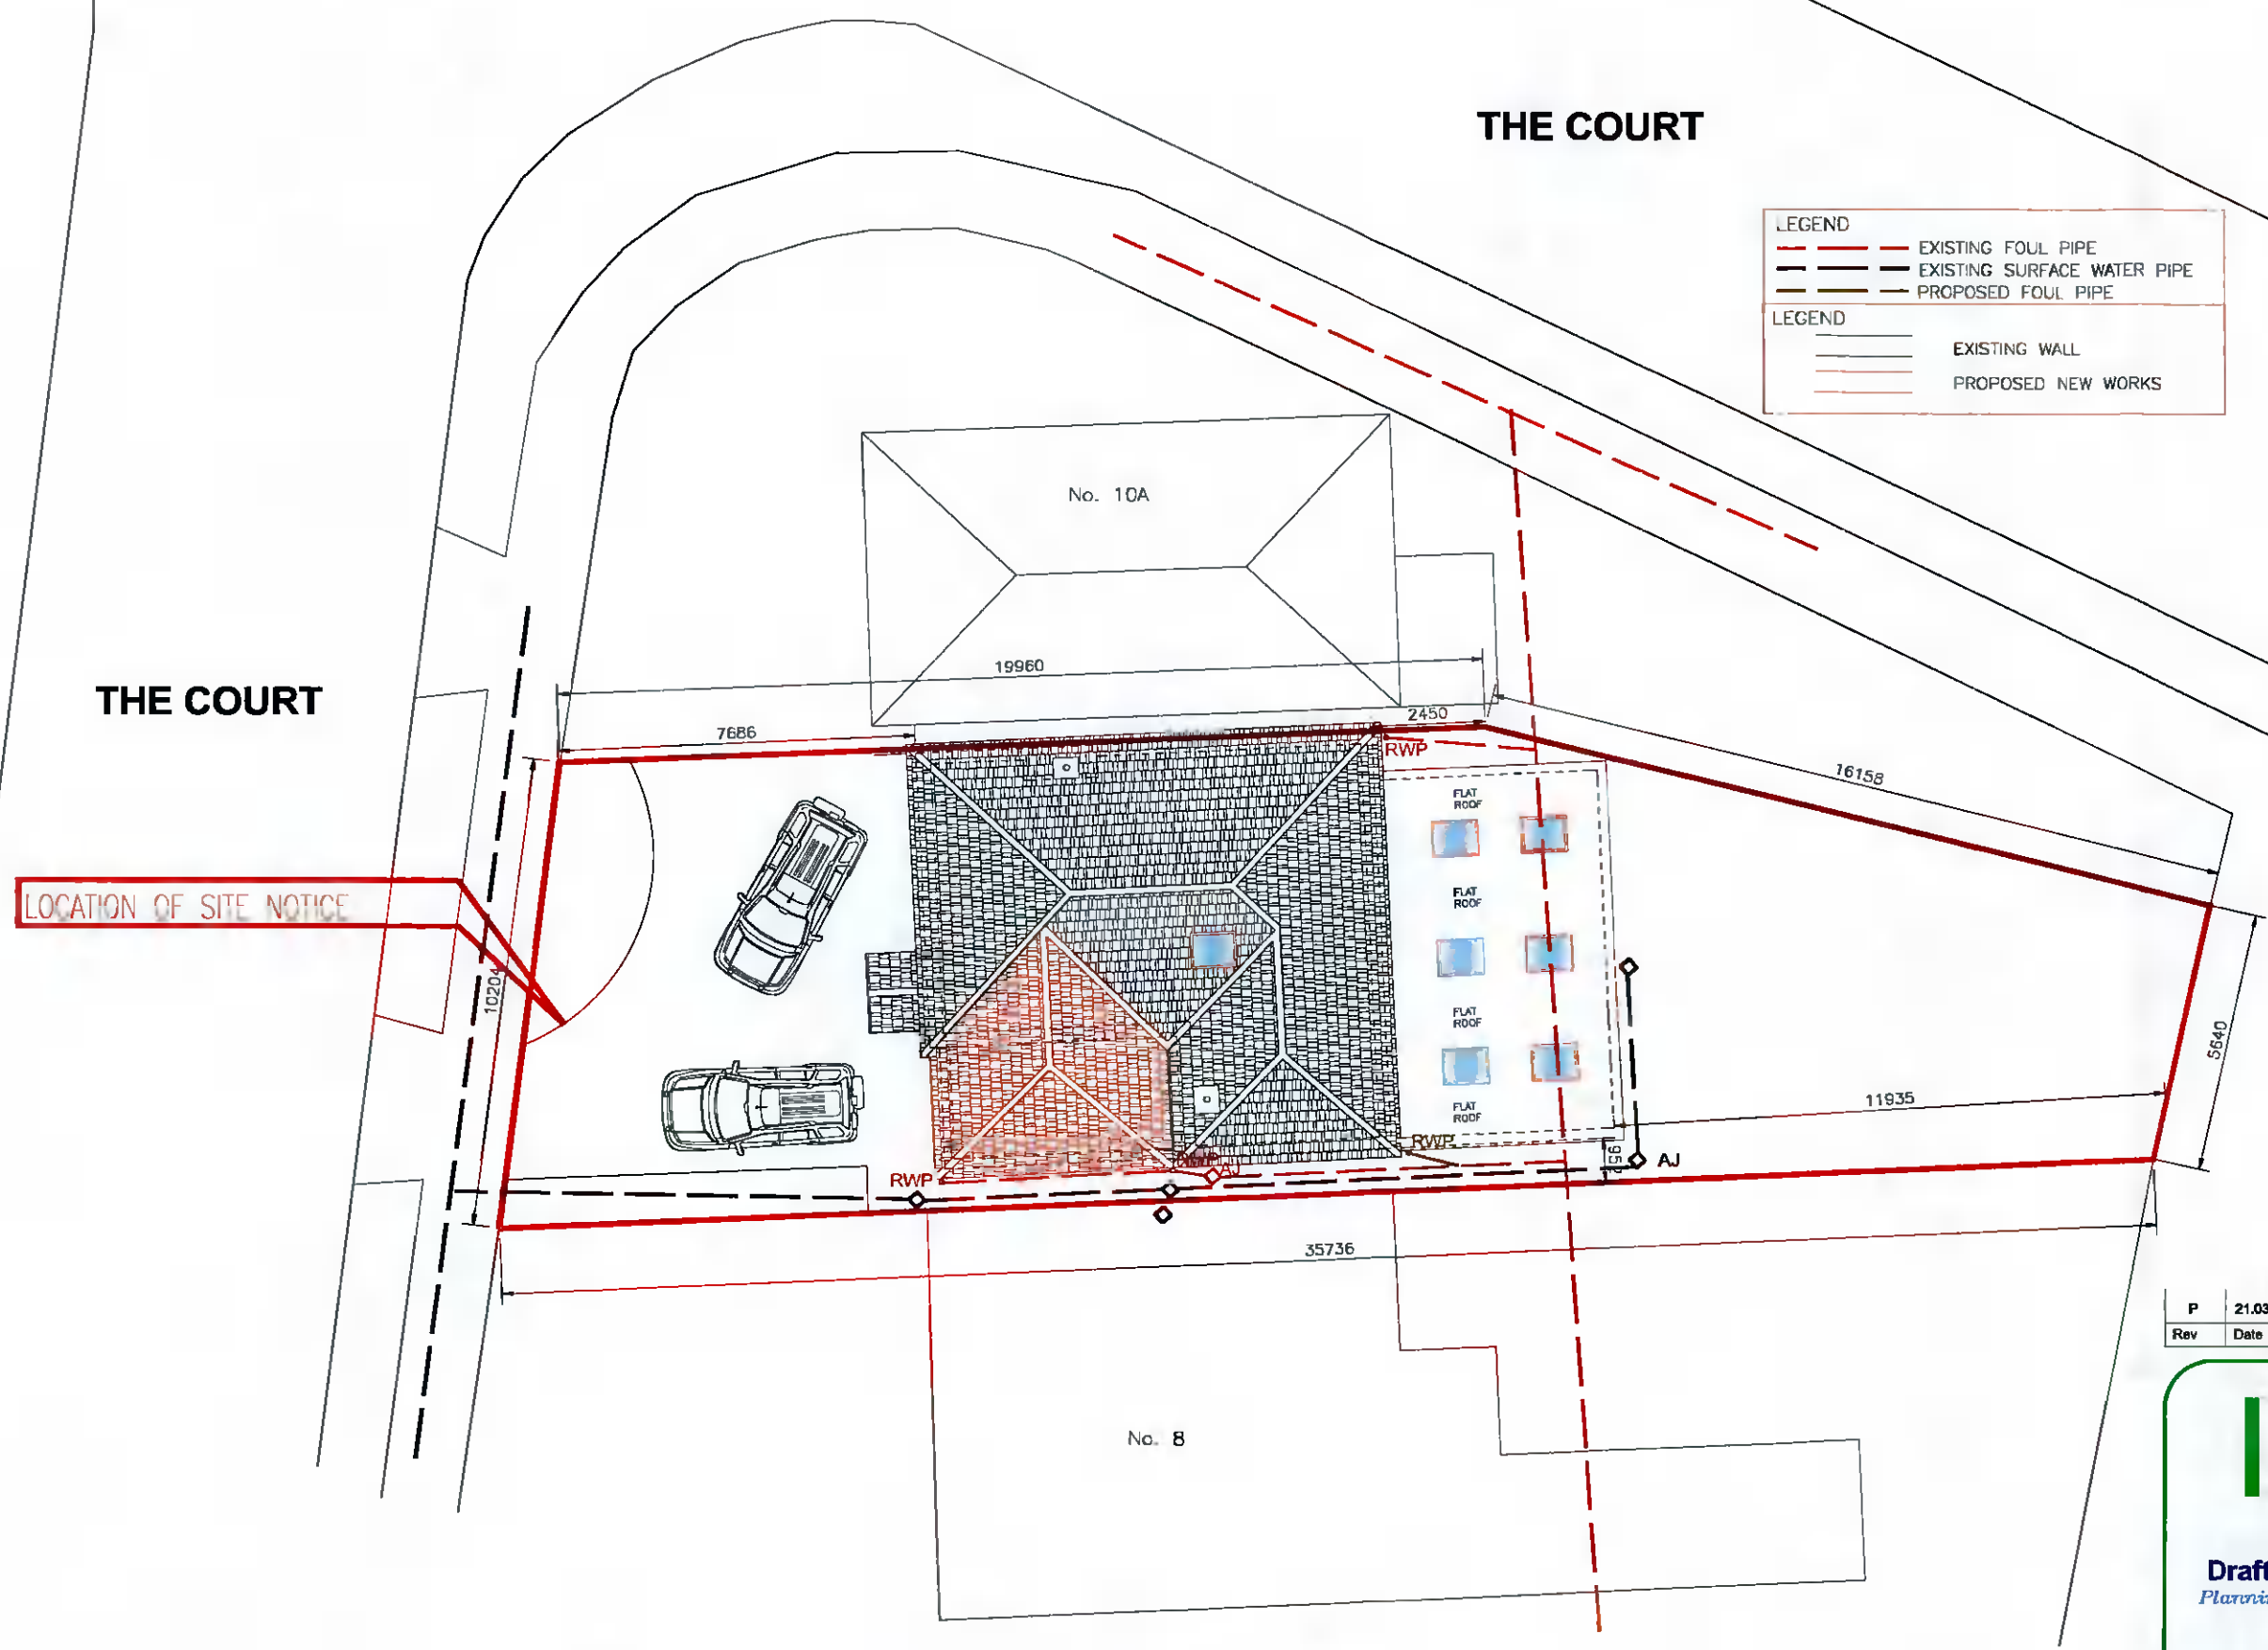

Rev	Date	Description	By	Chkd
P	21.03.22	ISSUED FOR PLANNING	TOR	TOR



DraftCAD Ltd.
Planning & Design

Client: **RONAN & BETHANY COTTER**

Project Title: **THE COURT CYPRESS DOWNS TEMPLEOUGE DUBLIN 6W**

Drawing Title: **EXISTING & PROPOSED SITE PLANS**

Scale: A3 1:100 Date: MAR.2022

Drawn: TOR Chkd: TOR

32 Glen Easton Way, Tel: (01) 6104634
 Labrig, Co. Kildare, Mob: 086 1737758
 Email: orion@draftcad.com

EXISTING & PROPOSED SITE LAYOUT
 SCALE 1:150

Drawing Status	Job Number	Drawing Number	Revision
PLANNING	01/22	S01	P