

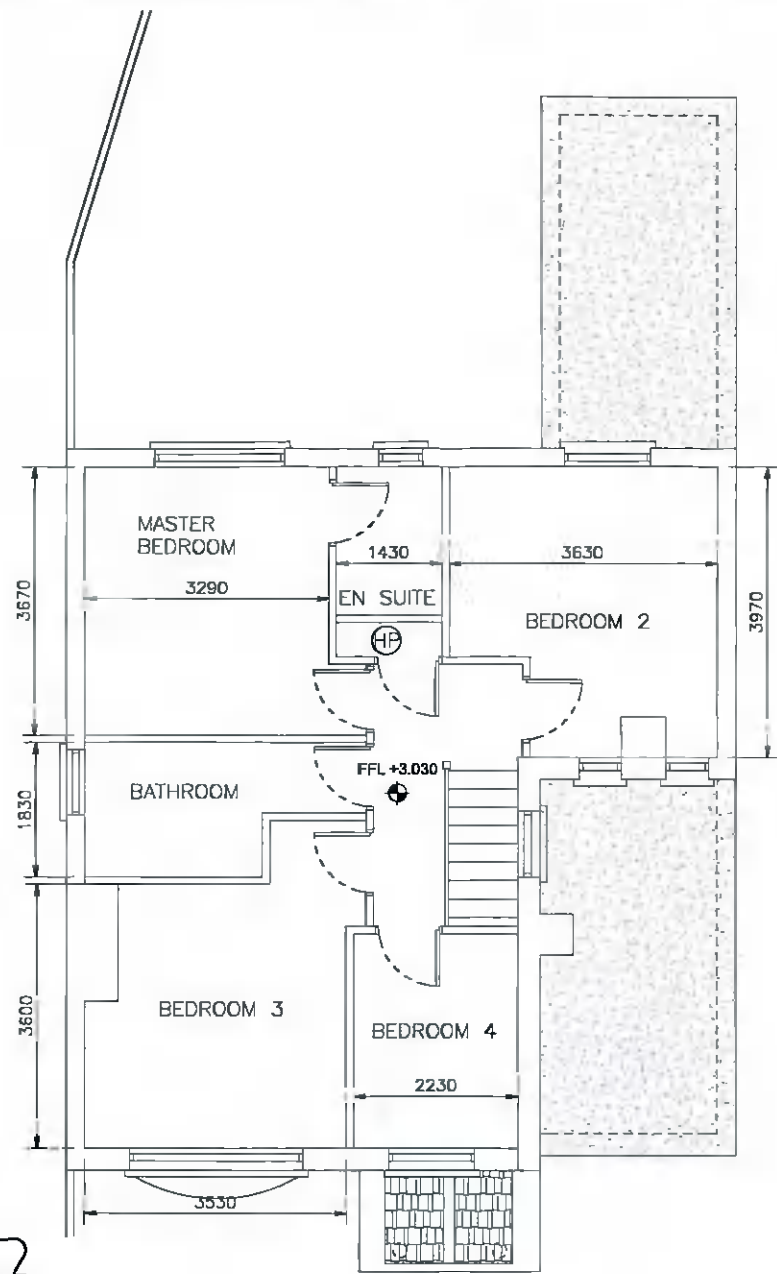


**EXISTING GROUND FLOOR LAYOUT**  
SCALE 1:100

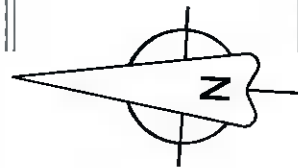


**EXISTING FIRST FLOOR LAYOUT**  
SCALE 1:100

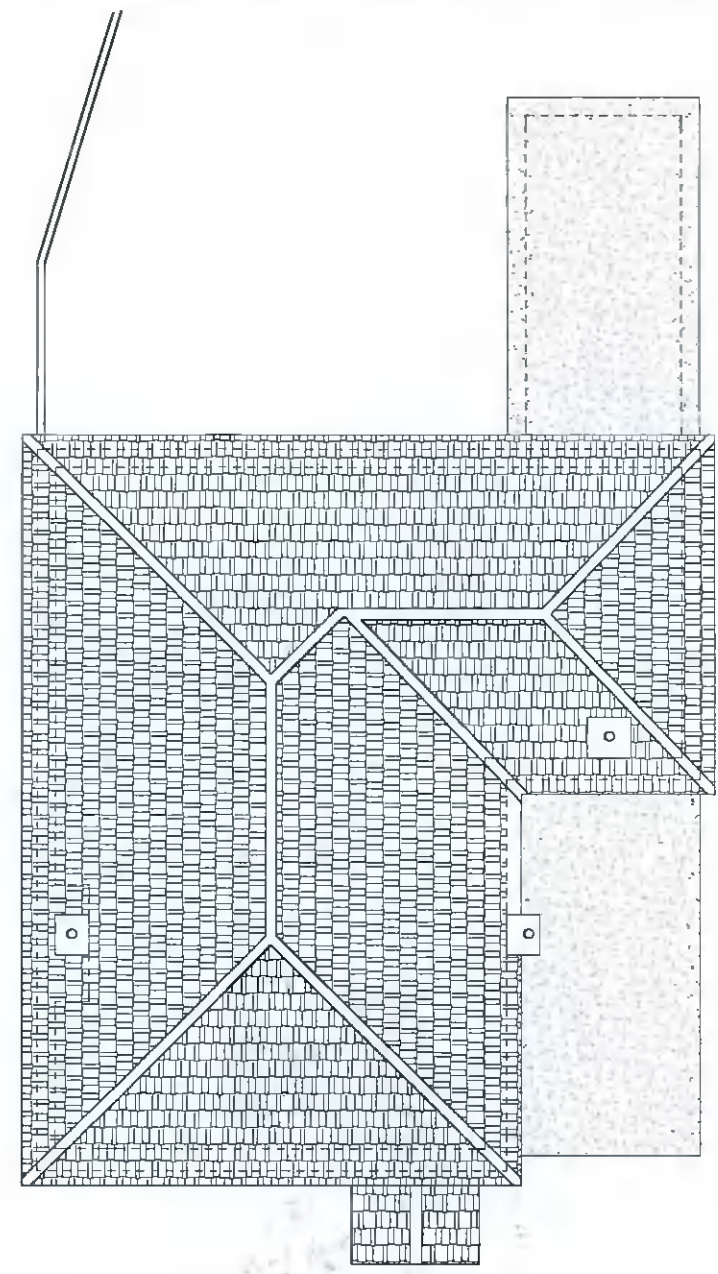

**EXISTING ROOF LAYOUT**  
SCALE 1:100

NOTES:  
THIS DRAWING AND ALL DESIGN HEREON IS THE COPYRIGHT OF THE CONSULTANTS AND MUST NOT BE REPRODUCED WITHOUT THEIR WRITTEN CONSENT.  
ALL DRAWINGS REMAIN THE PROPERTY OF THE CONSULTANTS.  
FIGURED DIMENSIONS ONLY TO BE TAKEN FROM THIS DRAWING. DO NOT SCALE.  
ALL DIMENSIONS TO BE CHECKED ON SITE.  
CONSULTANTS TO BE INFORMED OF ANY DISCREPANCIES BEFORE WORK COMMENCES. ©

P	21.03.22	ISSUED FOR PLANNING	TOR	TOR
Rev	Date	Description	By	Chkd



**DraftCAD Ltd.**  
Planning & Design

Client: **RONAN & BETHANY COTTER**

Project Title: **0 THE COURT CYPRESS DOWNS TEMPLEOUGE DUBLIN 6W**

Drawing Title: **EXISTING FLOOR PLANS**

Scale: A3 1:100      Date: MAR.2022

Drawn: TOR      Chkd: TOR

Drawing Status: **PLANNING**      Job Number: **01/22**      Drawing Number: **S02**      Revision: **P**

32 Glen Easton Way, Tel: (01) 6164634  
Loughlinstown, Co. Wick. Mob: 086 1737755  
Email: orlinden.larry@gmail.com