




EXISTING FRONT ELEVATION


SCALE 1:100

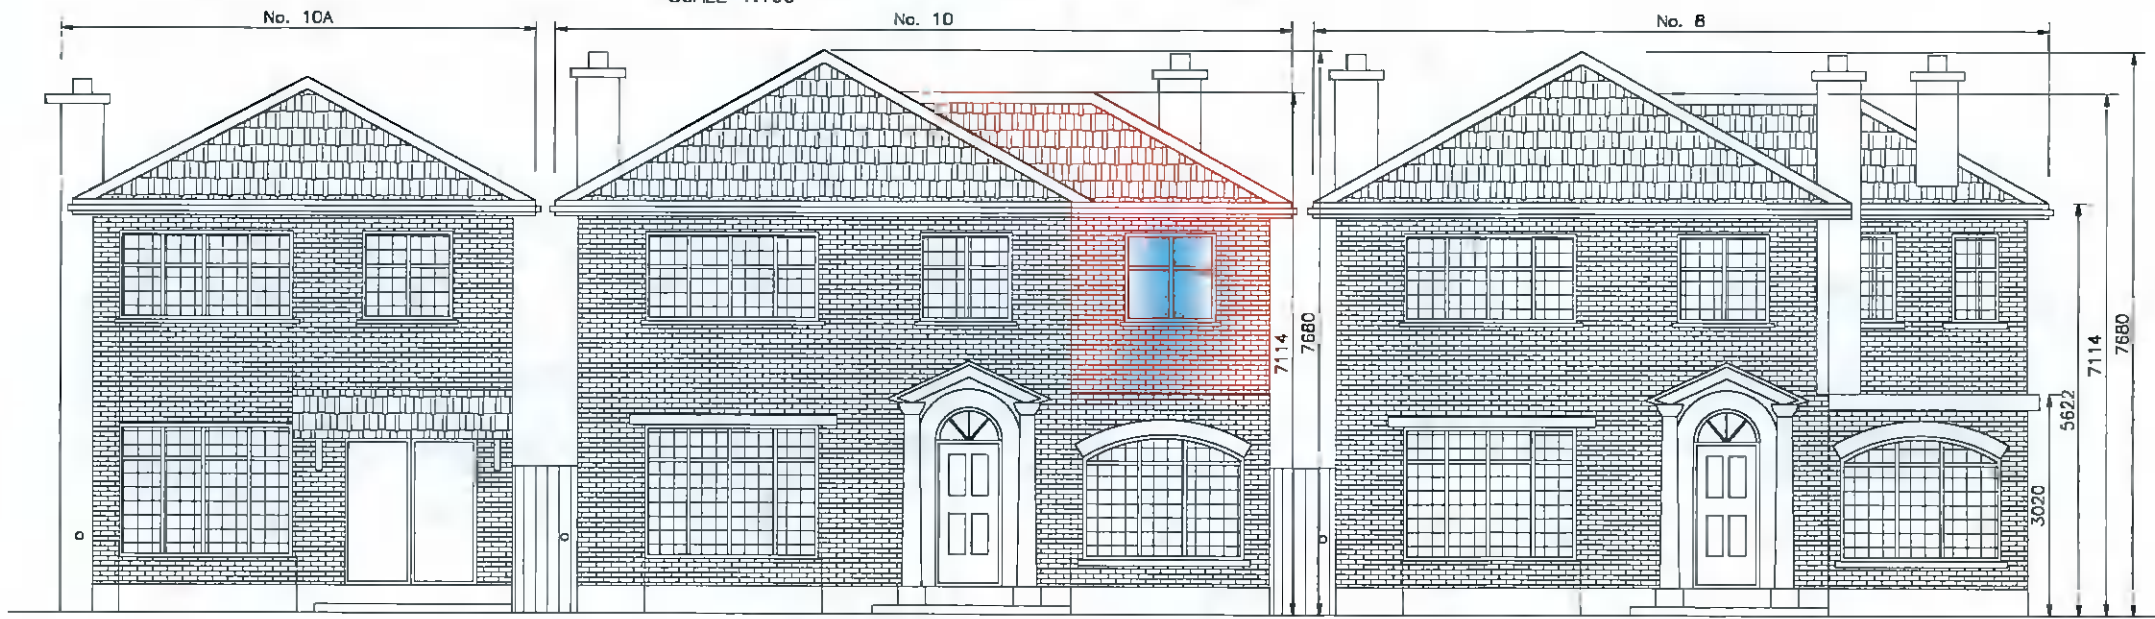

PROPOSED FRONT ELEVATION

SCALE 1:100

Rev	Date	Description	By	Chkd
P	21.03.22	ISSUED FOR PLANNING	TOR	TOR



DraftCAD Ltd.
Planning & Design

Client
RONAN & BETHANY COTTER

Project Title
**0 THE COURT
CYPRESS DOWNS
TEMPLEOUGE
DUBLIN 6W**

Drawing Title
**EXISTING & PROPOSED
FRONT ELEVATIONS**

Scale @ A3 1:100 Date MAR.2022

Drawn TOR Chkd TOR

32 Glen Easton Way, Tel: (01) 6104634
Lamp, Co. Kildare Mob: 088 1737756
Email: ronordan.lavy@gmail.com

NOTES:
THIS DRAWING AND ALL DESIGN HEREON IS THE COPYRIGHT OF THE CONSULTANTS AND MUST NOT BE REPRODUCED WITHOUT THEIR WRITTEN CONSENT.

ALL DRAWINGS REMAIN THE PROPERTY OF THE CONSULTANTS.

FIGURED DIMENSIONS ONLY TO BE TAKEN FROM THIS DRAWING. DO NOT SCALE.

ALL DIMENSIONS TO BE CHECKED ON SITE.

CONSULTANTS TO BE INFORMED OF ANY DISCREPANCIES BEFORE WORK COMMENCES

Drawing Status	Job Number	Drawing Number	Revision
PLANNING	01/22	S04	P