



NOTES:
 THIS DRAWING AND ALL DESIGN HEREDIN IS THE COPYRIGHT OF THE CONSULTANTS AND MUST NOT BE REPRODUCED WITHOUT THEIR WRITTEN CONSENT.
 ALL DRAWINGS REMAIN THE PROPERTY OF THE CONSULTANTS
 FIGURED DIMENSIONS ONLY TO BE TAKEN FROM THIS DRAWING. DO NOT SCALE.
 ALL DIMENSIONS TO BE CHECKED ON SITE.
 CONSULTANTS TO BE INFORMED OF ANY DISCREPANCIES BEFORE WORK COMMENCES

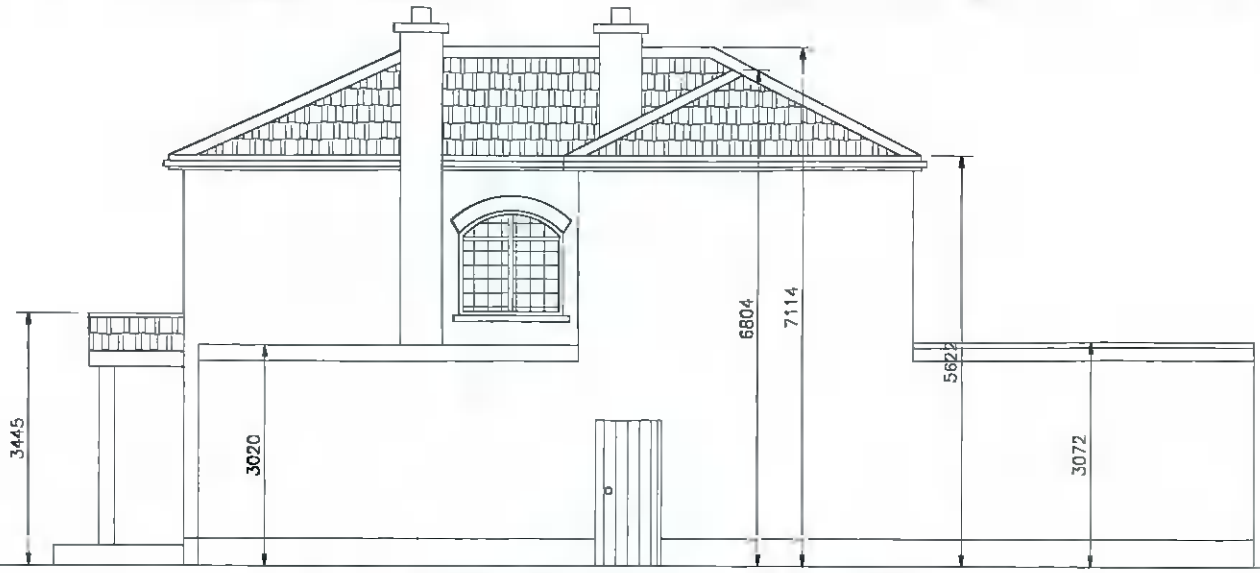


EXISTING SIDE ELEVATION

SCALE 1:100
 No. 8

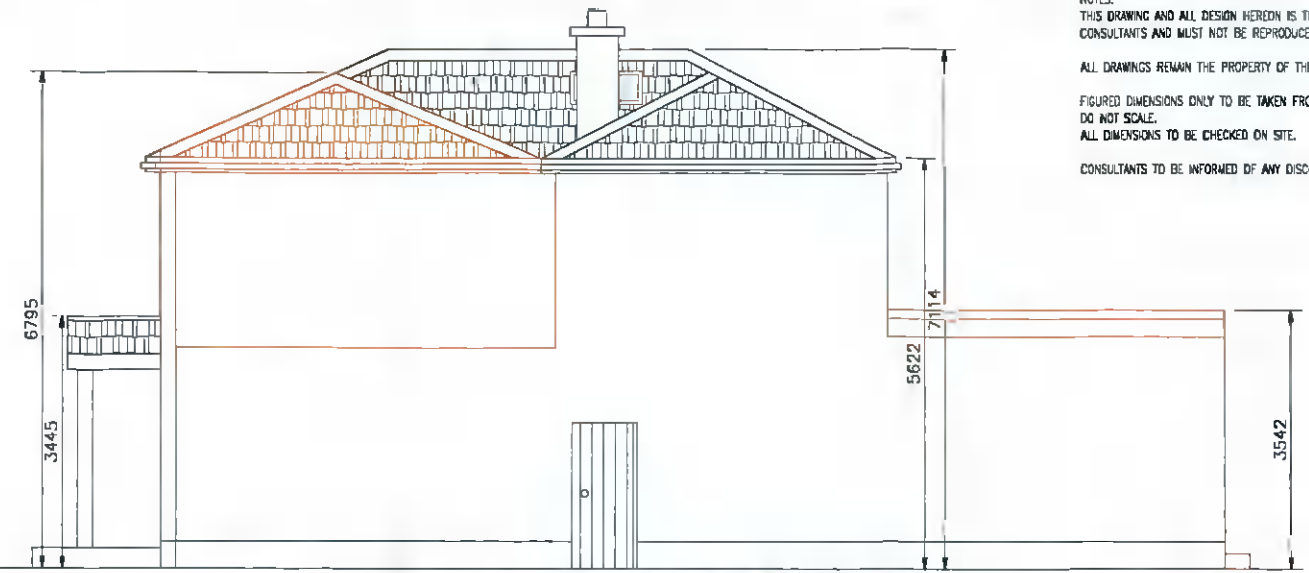


PROPOSED SIDE ELEVATION

SCALE 1:100
 No. 10A

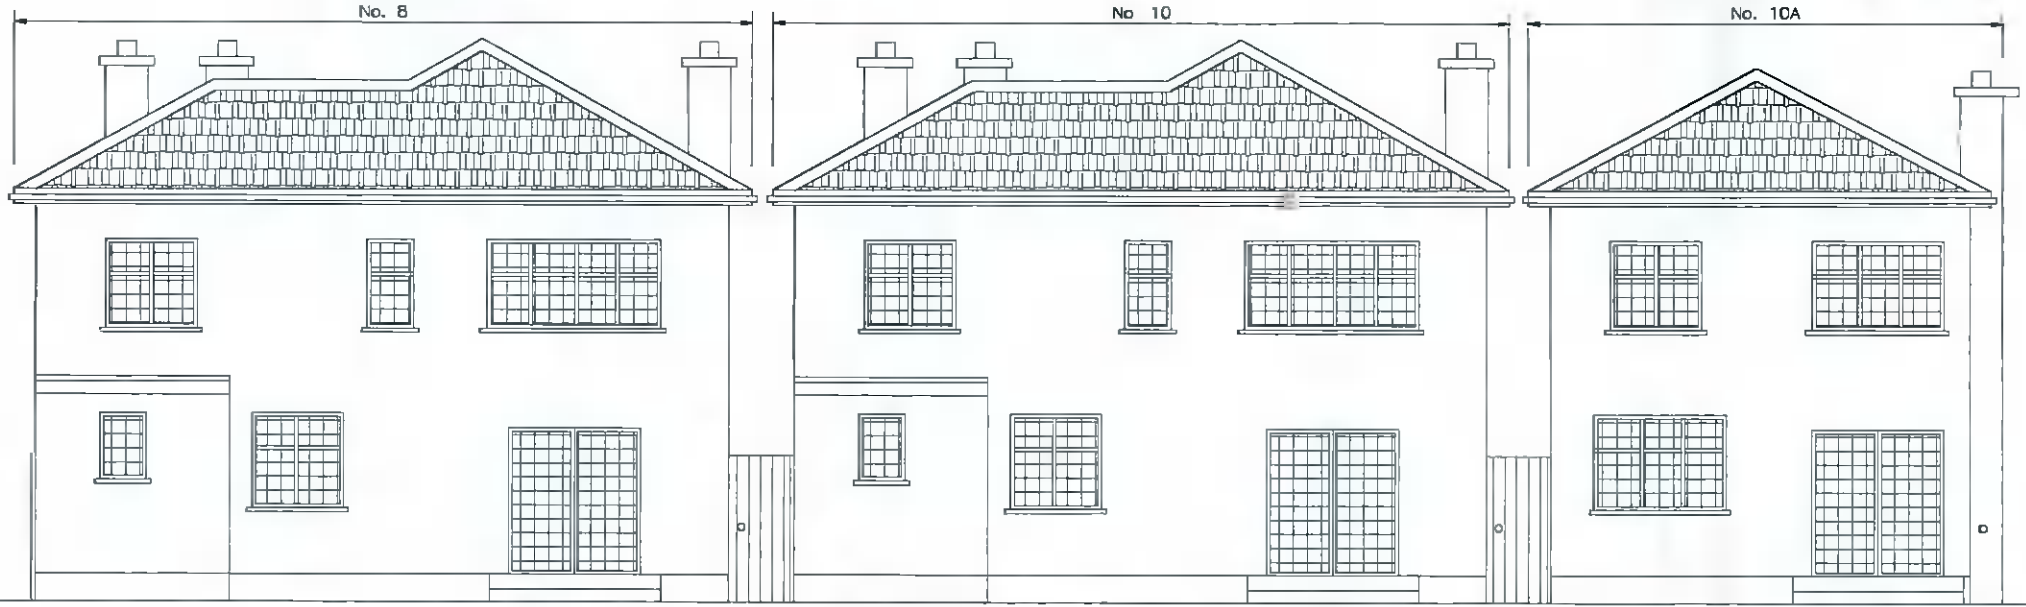

EXISTING REAR ELEVATION


SCALE 1:100

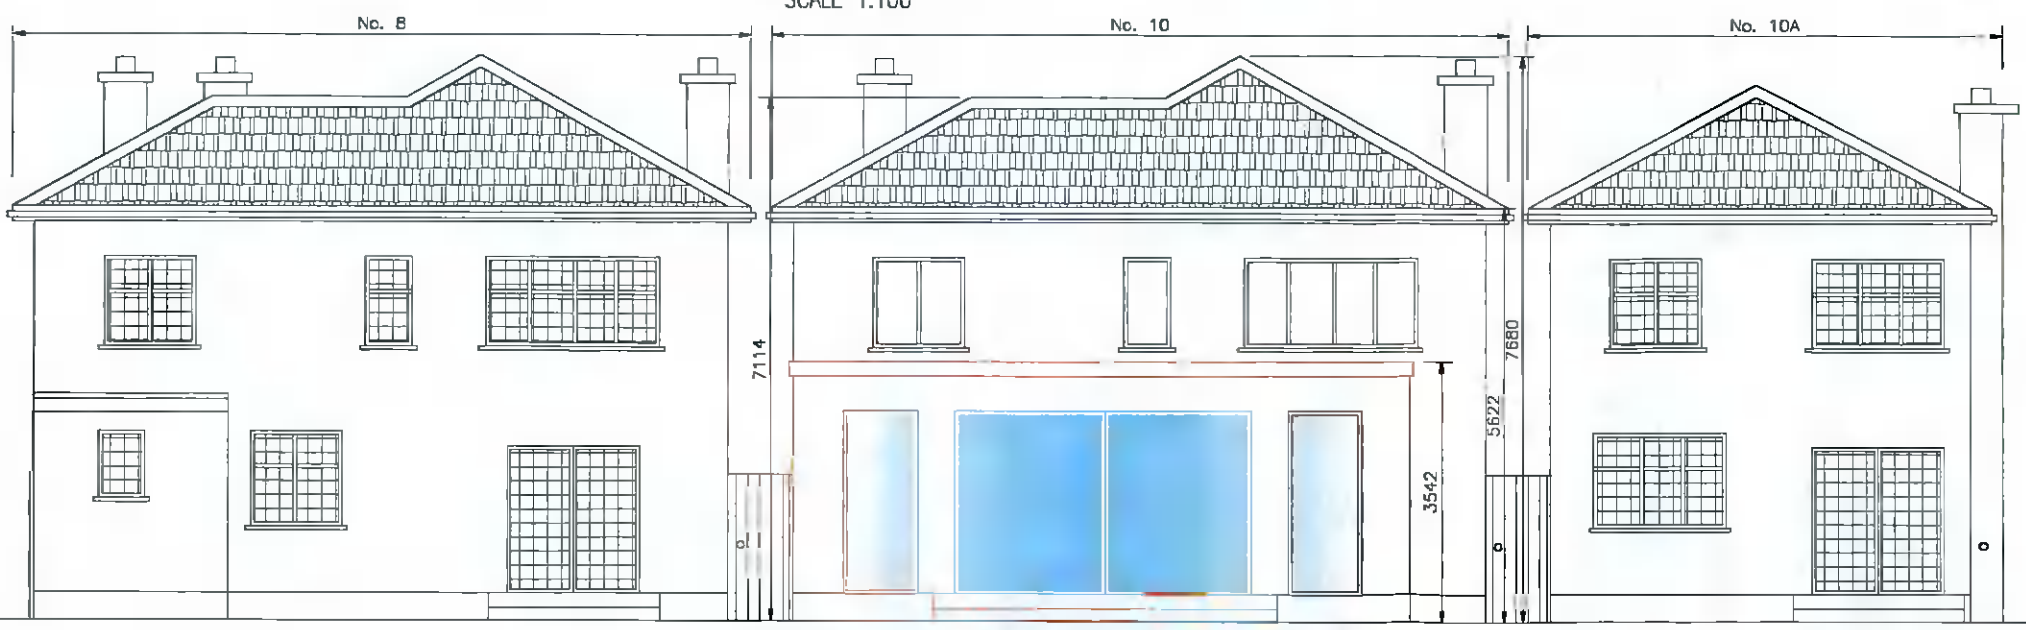

PROPOSED REAR ELEVATION

SCALE 1:100

Rev	Date	Description	By	Chkd
P	21.03.22	ISSUED FOR PLANNING	TOR	TOR



DraftCAD Ltd.
 Planning & Design

Client: **RONAN & BETHANY COTTER**

Project Title: **0 THE COURT
 CYPRESS DOWNS
 TEMPLEOUGE
 DUBLIN 6W**

Drawing Title: **EXISTING & PROPOSED
 REAR & SIDE ELEVATIONS**

Scale@A3 1:100 Date: MAR.2022

Drawn: TOR Chkd: TOR

32 Glen Elston Way, Tel: (01) 6104634
 Ladb., Mob: 086 1737768
 Co. Kildare Email: ronandbethany@gmail.com

Drawing Status	Job Number	Drawing Number	Revision
PLANNING	01/22	S05	P