




01 FRONT ELEVATION
SCALE 1:100

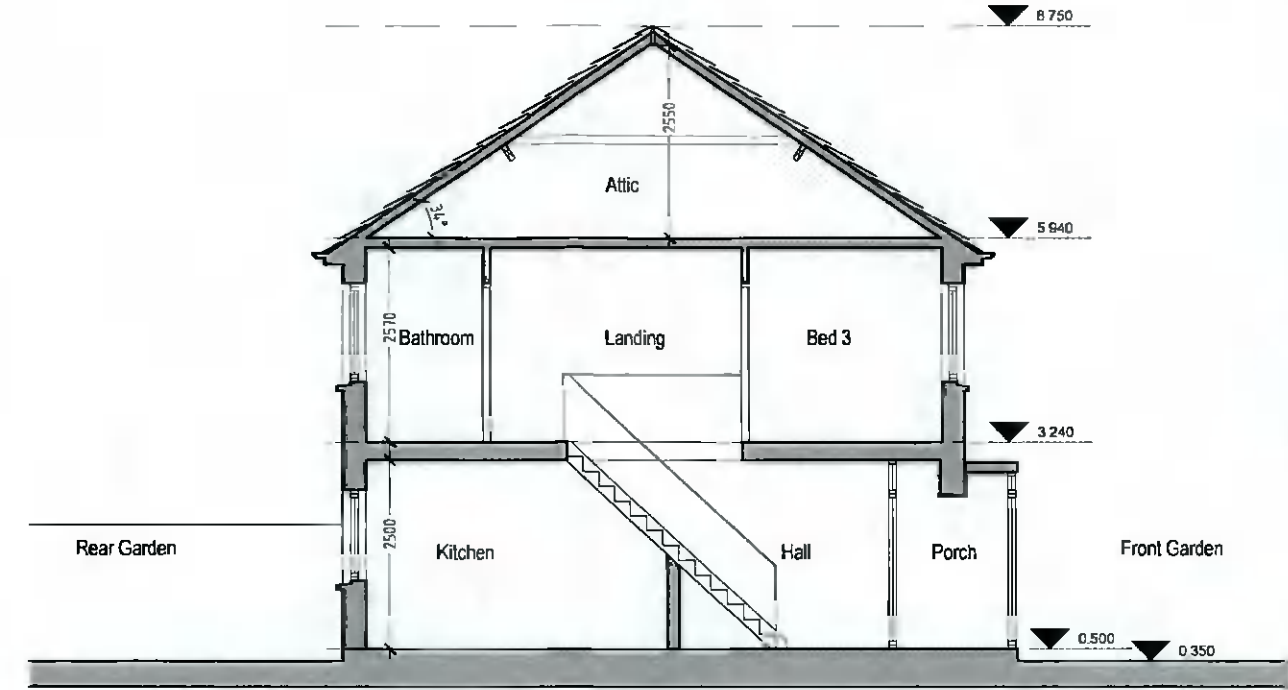

05 SECTION A:A
SCALE 1:100



01 REAR ELEVATION
SCALE 1:100

PLANNING APPLICATION EXISTING DATA

THIS DRAWING HAS BEEN PREPARED SOLELY FOR THE PURPOSE OF DESIGN ONLY THIS DRAWING IS NOT TO BE RELIED UPON FOR CONSTRUCTION AND NO GUARANTEE IS GIVEN AS TO ITS SUITABILITY FOR CONSTRUCTION

REV	DESCRIPTION	DRWN	CHKD	DD/MM/YY
REVISION INFORMATION				

Copyright:
The contents and design of this drawing are the property of KBAD LTD. No part of this drawing may be photocopied or otherwise reproduced without the prior permission in writing of KBAD LTD

Project : ALTERATION TO 54 BEECHFIELD ROAD, WALKINSTOWN, DUBLIN 12

Drawing : EXISTING SECTION A-A & ELEVATIONS

Client : CILLIAN & GALE McCORMACK DOYLE
Date FEB 2022
Scale as shown
Sheet size A3

K+B Architecture+Design
2 Ridgeway Villas, Kilmainham Lane Dublin 8
Ph +353 (0)87 6816037 +353 (0)1 6588803
email kbad.ie
Drawing no. 377 P-02
Revision