

UPVC DOUBLE GLAZED WINDOWS AND SLIDING DOORS.

CONNECT RAINWATER TO 2 x 350L WATER BUTTS

RENDERED BLOCKWORK WALLS

PARAPET CAPPING TO FLAT ROOF


BUILT UP FLAT ROOF WITH PARALON OR TROCAL MEMBRANE

2 x FLAT ROOF SKYLIGHTS

UPVC DOUBLE GLAZED WINDOWS WITH RESTRICTORS


GREY TROCAL ROOFING WITH STANDING SEAMS FALL BACK TO MAIN ROOF

DORMER FASCIA SET BACK FROM EAVES

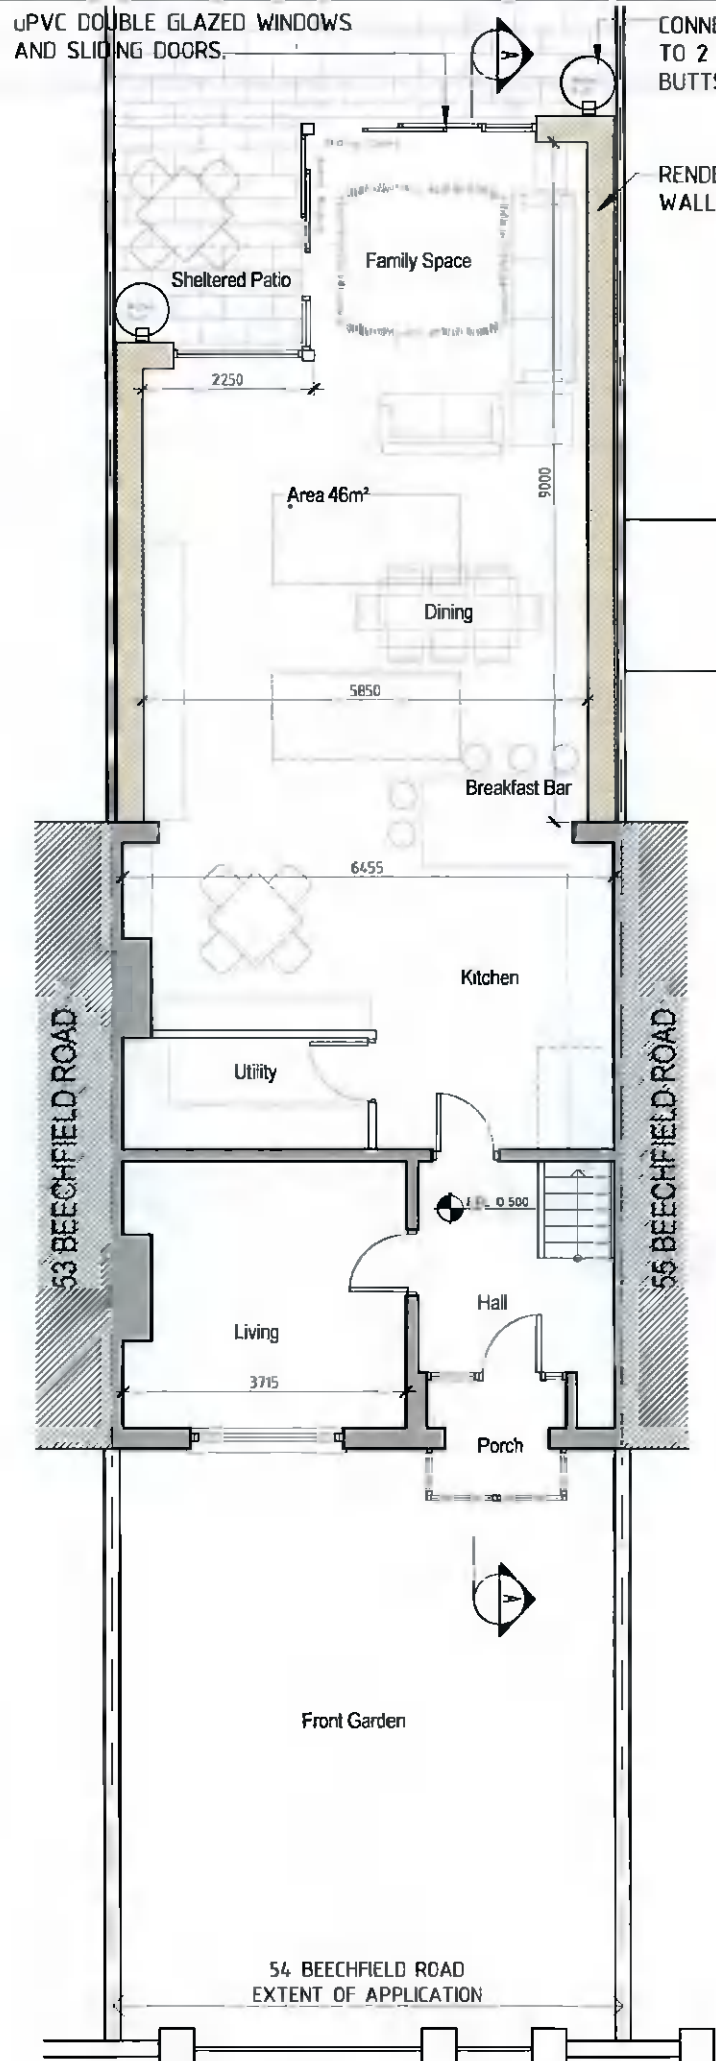


01 GROUND FLOOR PLAN

SCALE 1:100

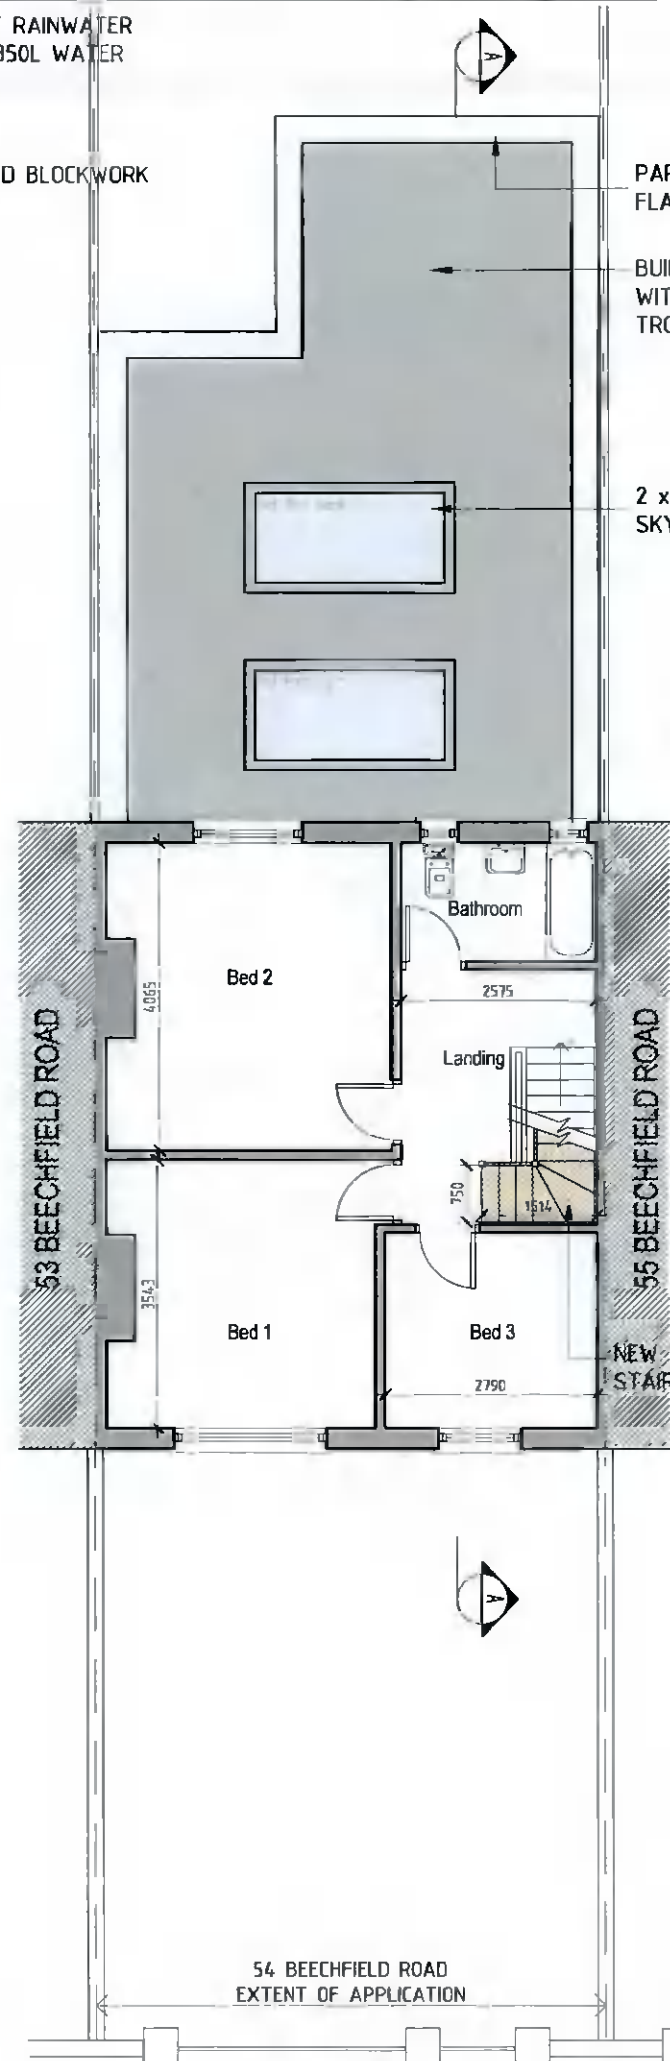


02 FIRST FLOOR PLAN

SCALE 1:100

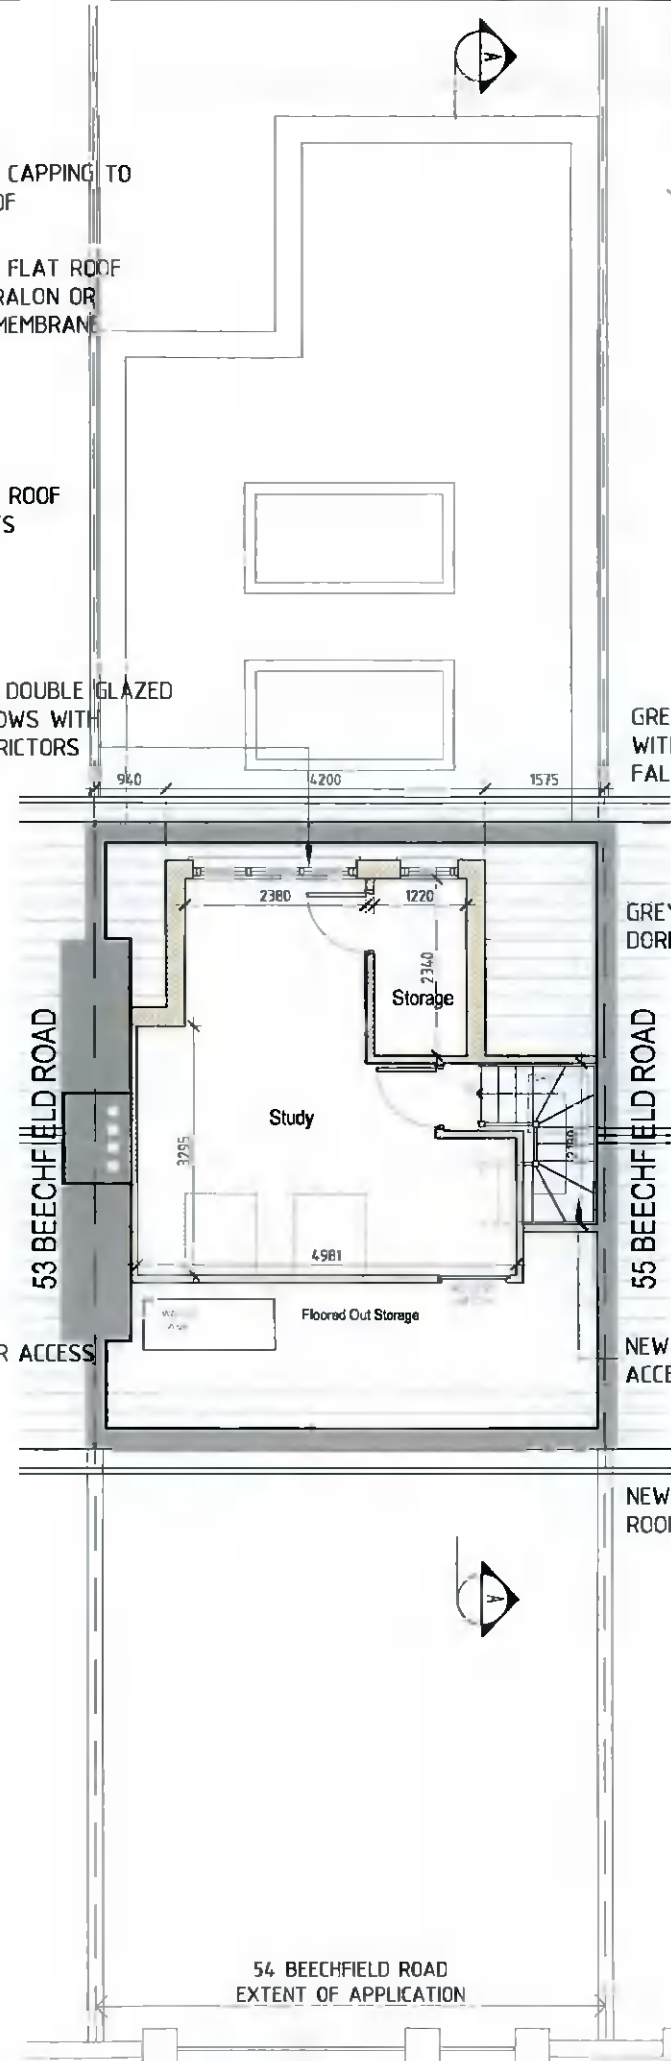

03 ATTIC PLAN

SCALE 1:100

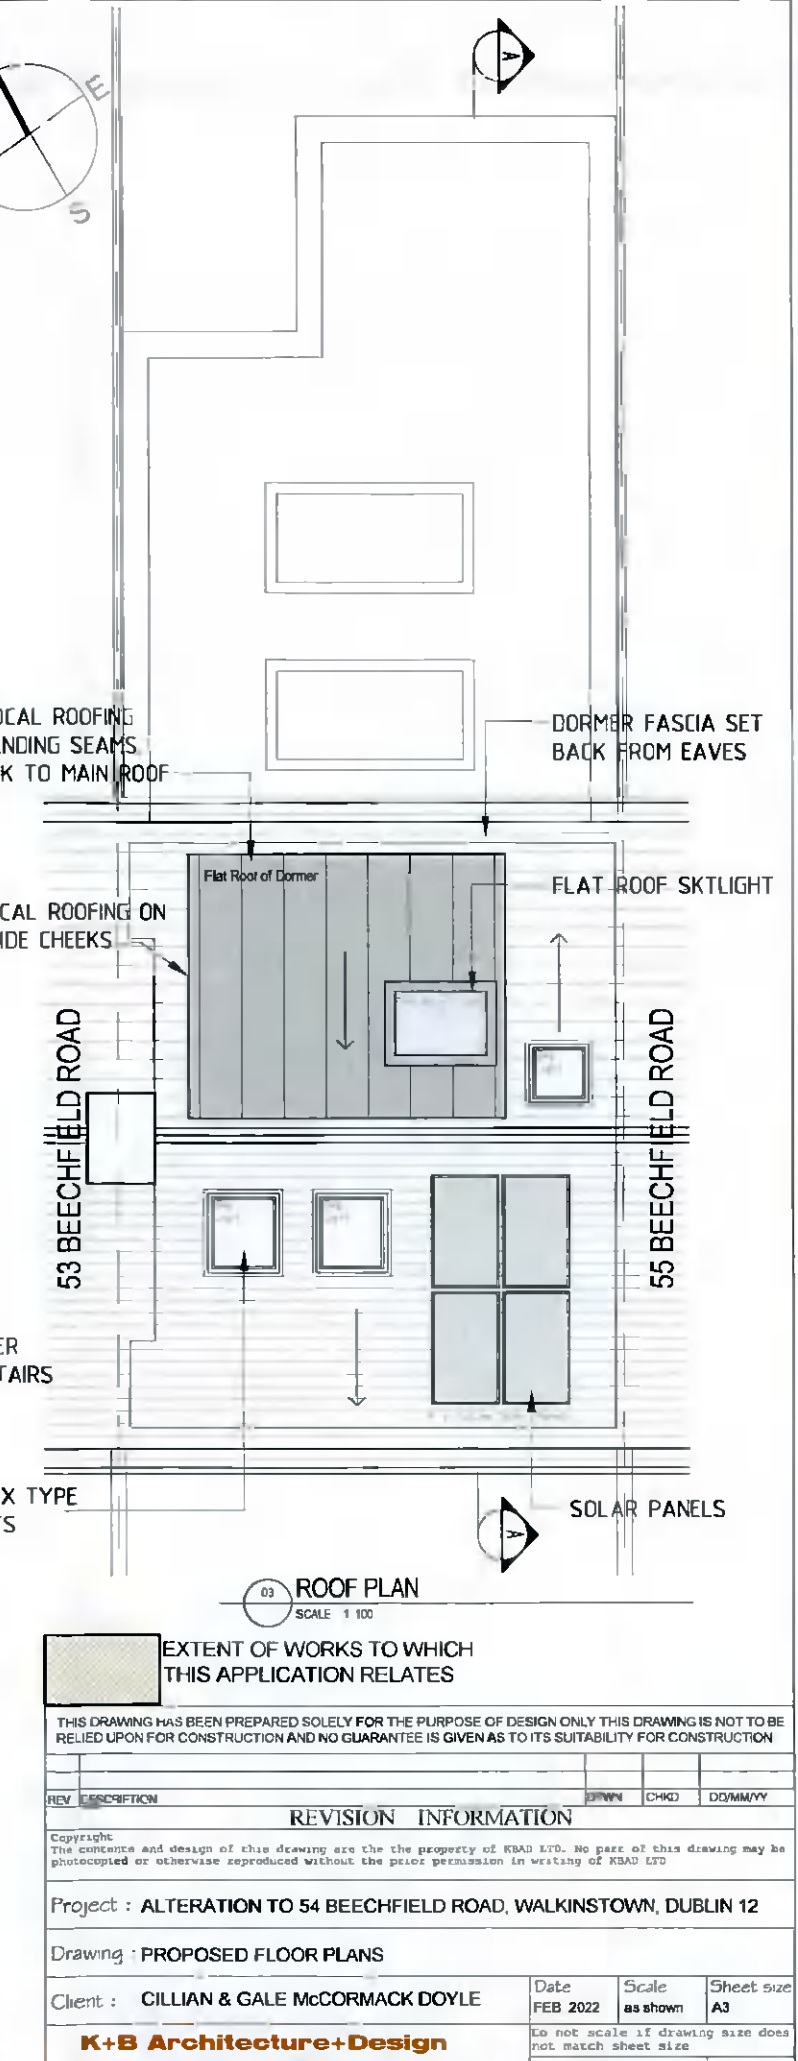

03 ROOF PLAN

SCALE 1:100

EXTENT OF WORKS TO WHICH THIS APPLICATION RELATES

THIS DRAWING HAS BEEN PREPARED SOLELY FOR THE PURPOSE OF DESIGN ONLY THIS DRAWING IS NOT TO BE RELIED UPON FOR CONSTRUCTION AND NO GUARANTEE IS GIVEN AS TO ITS SUITABILITY FOR CONSTRUCTION

REV	DESCRIPTION	DRWN	CHKD	DD/MM/YY
REVISION INFORMATION				

Copyright: The contents and design of this drawing are the property of KBAD LTD. No part of this drawing may be photocopied or otherwise reproduced without the prior permission in writing of KBAD LTD

Project : ALTERATION TO 54 BEECHFIELD ROAD, WALKINSTOWN, DUBLIN 12

Drawing : PROPOSED FLOOR PLANS

Client : CILLIAN & GALE McCORMACK DOYLE

Date: FEB 2022, Scale: as shown, Sheet size: A3

K+B Architecture+Design
 2 Ridgeway Villas, Kilmainham Lane Dublin 8
 Ph: +353 (0)87 6816037 +353 (0)1 6588803
 email: kbad.ie

Drawing no. **377-P-04** Revision