




01 FRONT ELEVATION - PROPOSED
SCALE 1:100

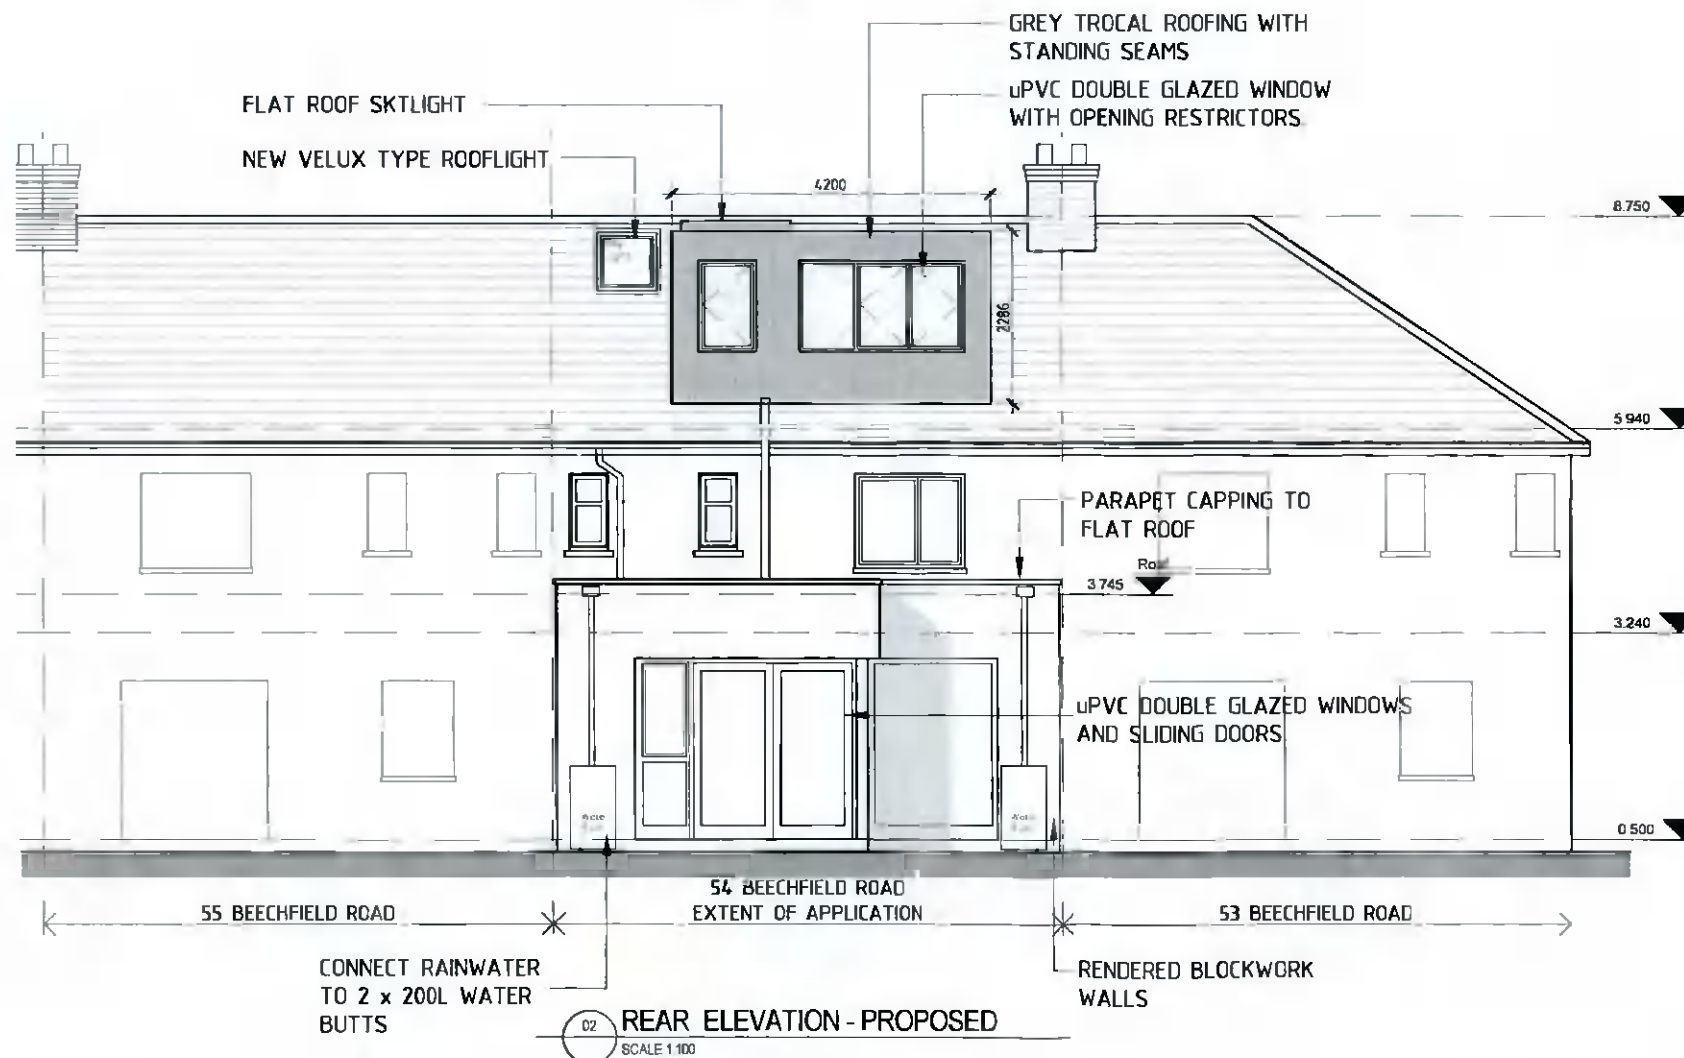

02 REAR ELEVATION - PROPOSED
SCALE 1:100

THIS DRAWING HAS BEEN PREPARED SOLELY FOR THE PURPOSE OF DESIGN ONLY. THIS DRAWING IS NOT TO BE RELIED UPON FOR CONSTRUCTION AND NO GUARANTEE IS GIVEN AS TO ITS SUITABILITY FOR CONSTRUCTION.

| REV | DESCRIPTION | DRWN | CHKD | DDMMYY | | | | |
|--|--------------------------------|--|----------|--------|--------------|------------|----|----------|
| REVISION INFORMATION | | | | | | | | |
| Copyright: The contents and design of this drawing are the property of KBAD LTD. No part of this drawing may be photocopied or otherwise reproduced without the prior permission in writing of KBAD LTD. | | | | | | | | |
| Project : ALTERATION TO 54 BEECHFIELD ROAD, WALKINSTOWN, DUBLIN 12 | | | | | | | | |
| Drawing : PROPOSED ELEVATIONS | | | | | | | | |
| Client : | CILLIAN & GALE MCCORMACK DOYLE | Date | FEB 2022 | Scale | as shown | Sheet size | A3 | |
| K+B Architecture+Design | | Do not scale if drawing size does not match sheet size | | | Drawing no. | | | Revision |
| 2 Ridgeway Villas, Kilmainham Lane Dublin 8 | | Ph +353 (0)87 6816037 +353 (0)1 6588803 | | | email kbadie | | | 377 P-05 |