
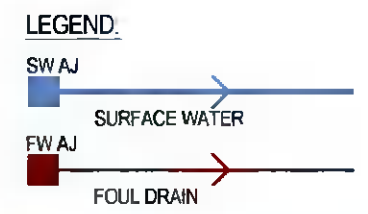


05 SECTION A:A
SCALE 1:100

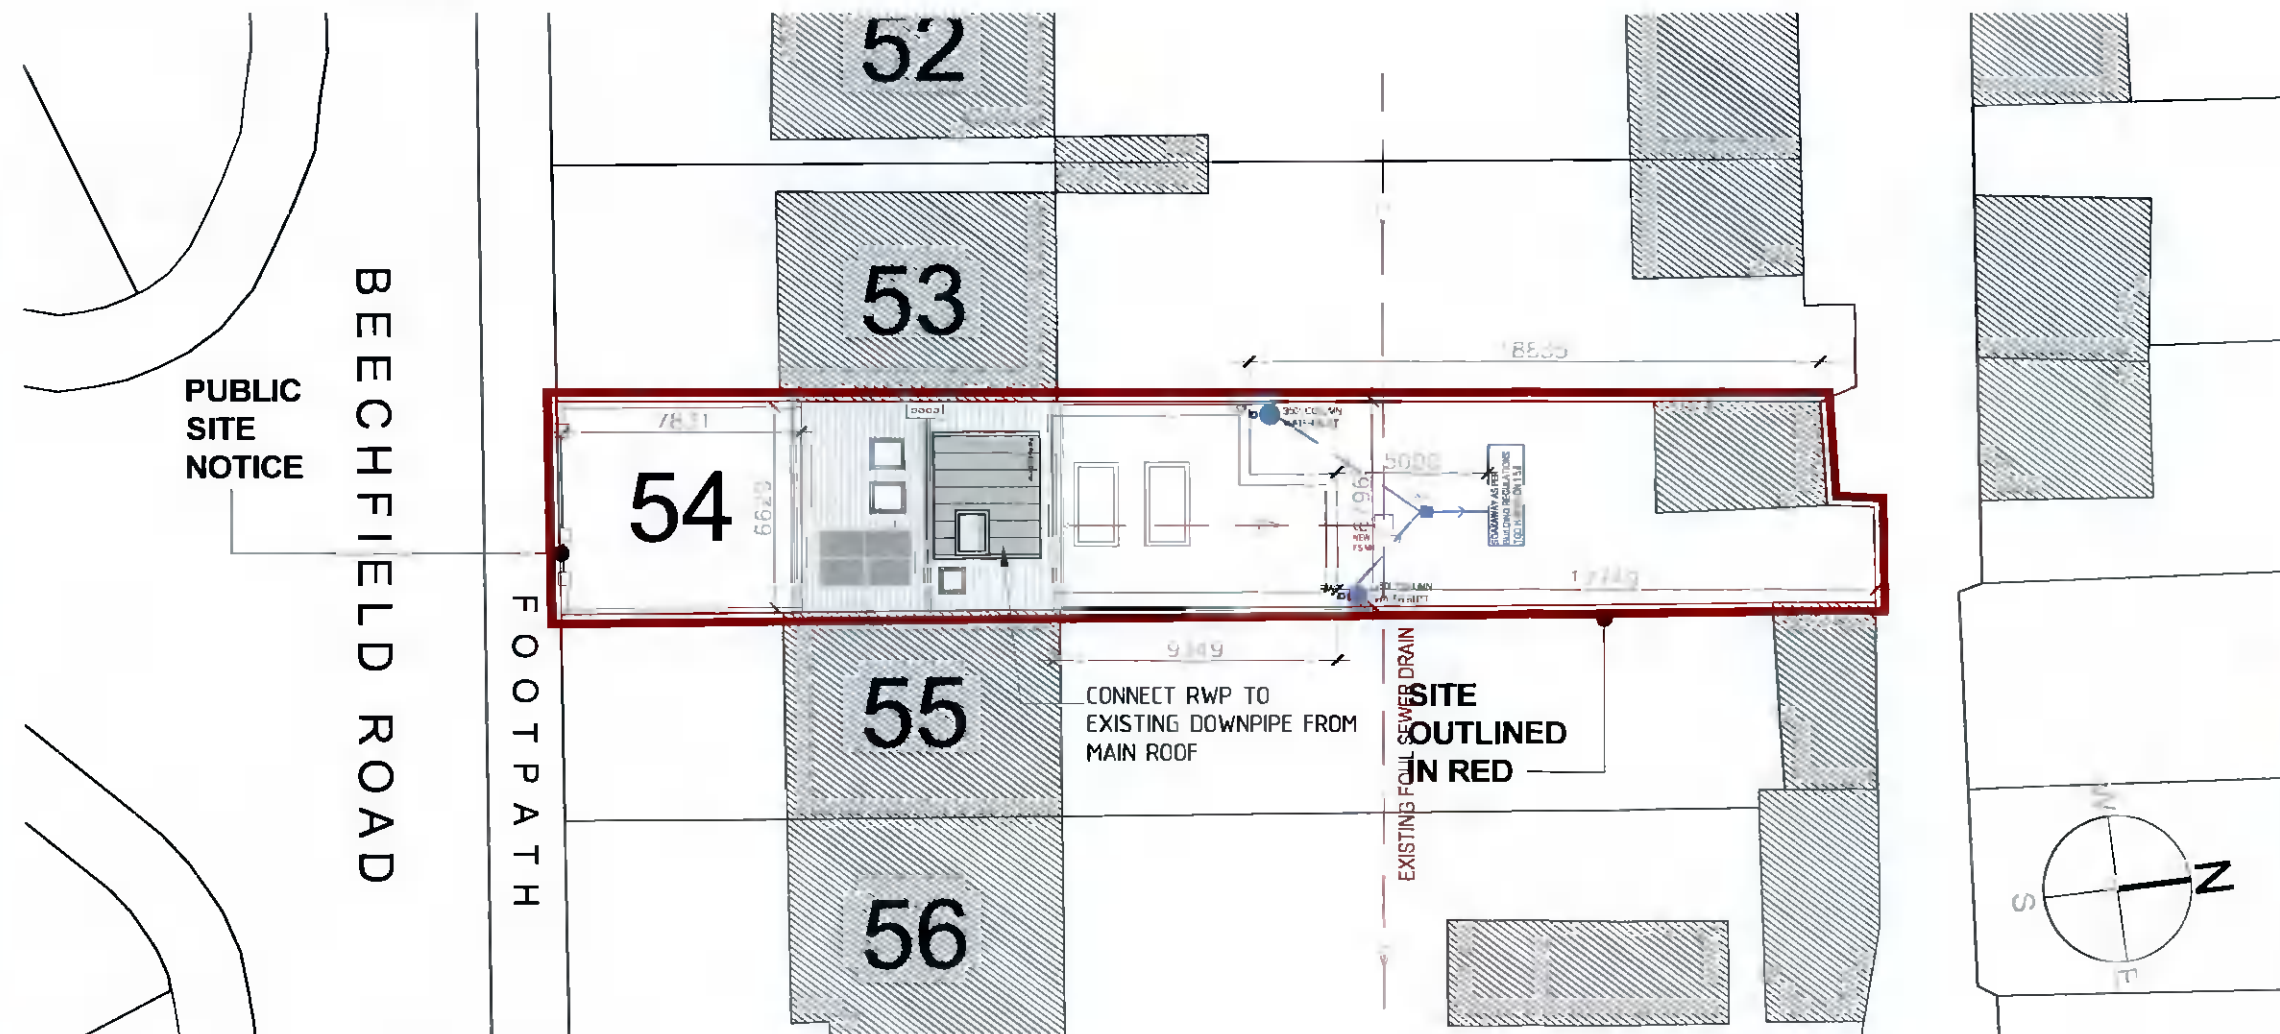

EXTENT OF WORKS TO WHICH THIS APPLICATION RELATES

THIS DRAWING HAS BEEN PREPARED SOLELY FOR THE PURPOSE OF DESIGN ONLY THIS DRAWING IS NOT TO BE RELIED UPON FOR CONSTRUCTION AND NO GUARANTEE IS GIVEN AS TO ITS SUITABILITY FOR CONSTRUCTION.

REV	DESCRIPTION	DRWN	CHKD	DD/MM/YY				
REVISION INFORMATION								
Copyright: The contents and design of this drawing are the property of KBAD LTD. No part of this drawing may be photocopied or otherwise reproduced without the prior permission in writing of KBAD LTD.								
Project : ALTERATION TO 54 BEECHFIELD ROAD, WALKINSTOWN, DUBLIN 12								
Drawing : PROPOSED SECTION A-A & SITE PLAN								
Client :	CILLIAN & GALE McCORMACK DOYLE	Date	FEB 2022	Scale	as shown	Sheet size	A3	
K+B Architecture+Design		Do not scale if drawing size does not match sheet size			Drawing no.			Revision
2 Ridgeway Villas, Kilmainham Lane Dublin 8		Ph +353 (0)87 6816037 +353 (0)1 6588803			email kbadie			377 - P-06

01 PROPOSED SITE LAYOUT
SCALE 1:250