


WEST ELEVATION C-C
SCALE 1:100 @ A1



PHOTO 1. WEST ELEVATION OF TEMPORARY CANOPY STRUCTURE. GREEN VERGE BETWEEN CANOPY AND EXISTING BOUNDARY WALL



PHOTO 2. SHEDS TO ADJACENT PROPERTIES LIMIT THE VIEW OF THE CANOPY FROM THE REAR GARDENS OF ADJACENT HOUSES

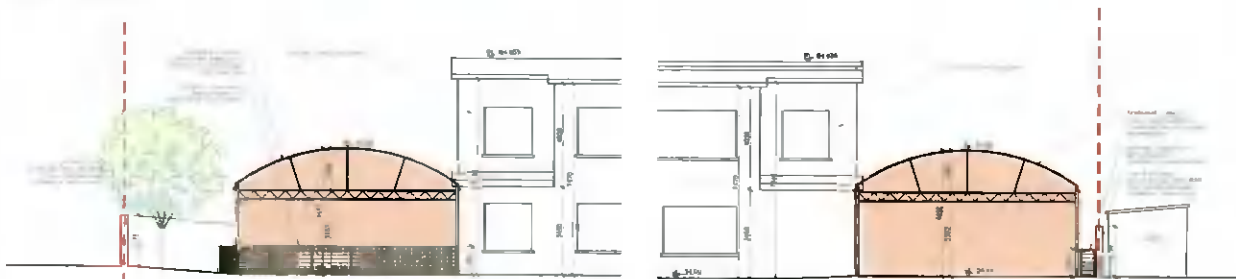


SOUTH ELEVATION
SCALE 1:100 @ A1

NORTH ELEVATION
SCALE 1:100 @ A1




PHOTO 3. NORTH ELEVATION OF TEMPORARY CANOPY STRUCTURE

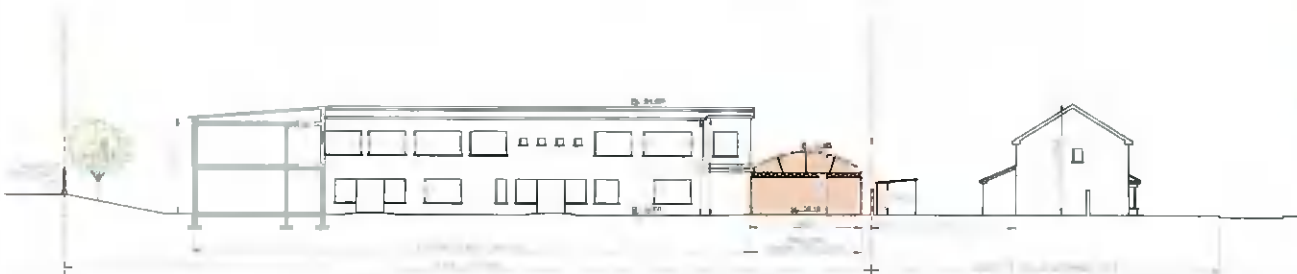

NORTH CONTIGUOUS ELEVATION A-A
SCALE 1:200 @ A1



PHOTO 4. SOUTH ELEVATION OF TEMPORARY CANOPY STRUCTURE

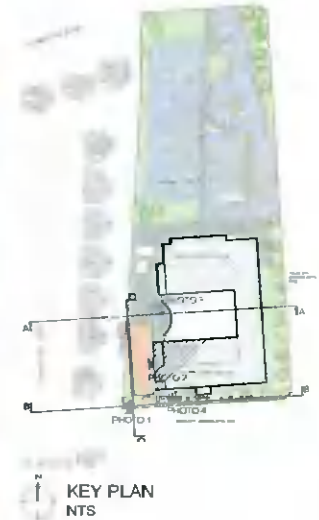

KEY PLAN
NTS



SOUTH CONTIGUOUS ELEVATION B-B
SCALE 1:200 @ A1

<p>NOTES</p> <p>1. For information purposes only, not for construction.</p> <p>2. Use specified dimensions, any other at reader's discretion.</p> <p>3. All dimensions are in millimeters unless otherwise stated.</p>		
<p>Client: LUCAN EAST EDUCATE TOGETHER NATIONAL SCHOOL</p>	<p>Project: DECLARATION OF EXISTING UNDER SECTIONS FOR TEMPORARY CANOPY STRUCTURE</p>	<p>Drawing Title: GROUND FLOOR PLAN PLAN</p> <p>Drawing No: 002</p> <p>Scale: 1:100/1:200 @ A1</p> <p>Date: APRIL 2022</p>