


21

29

31

33

35

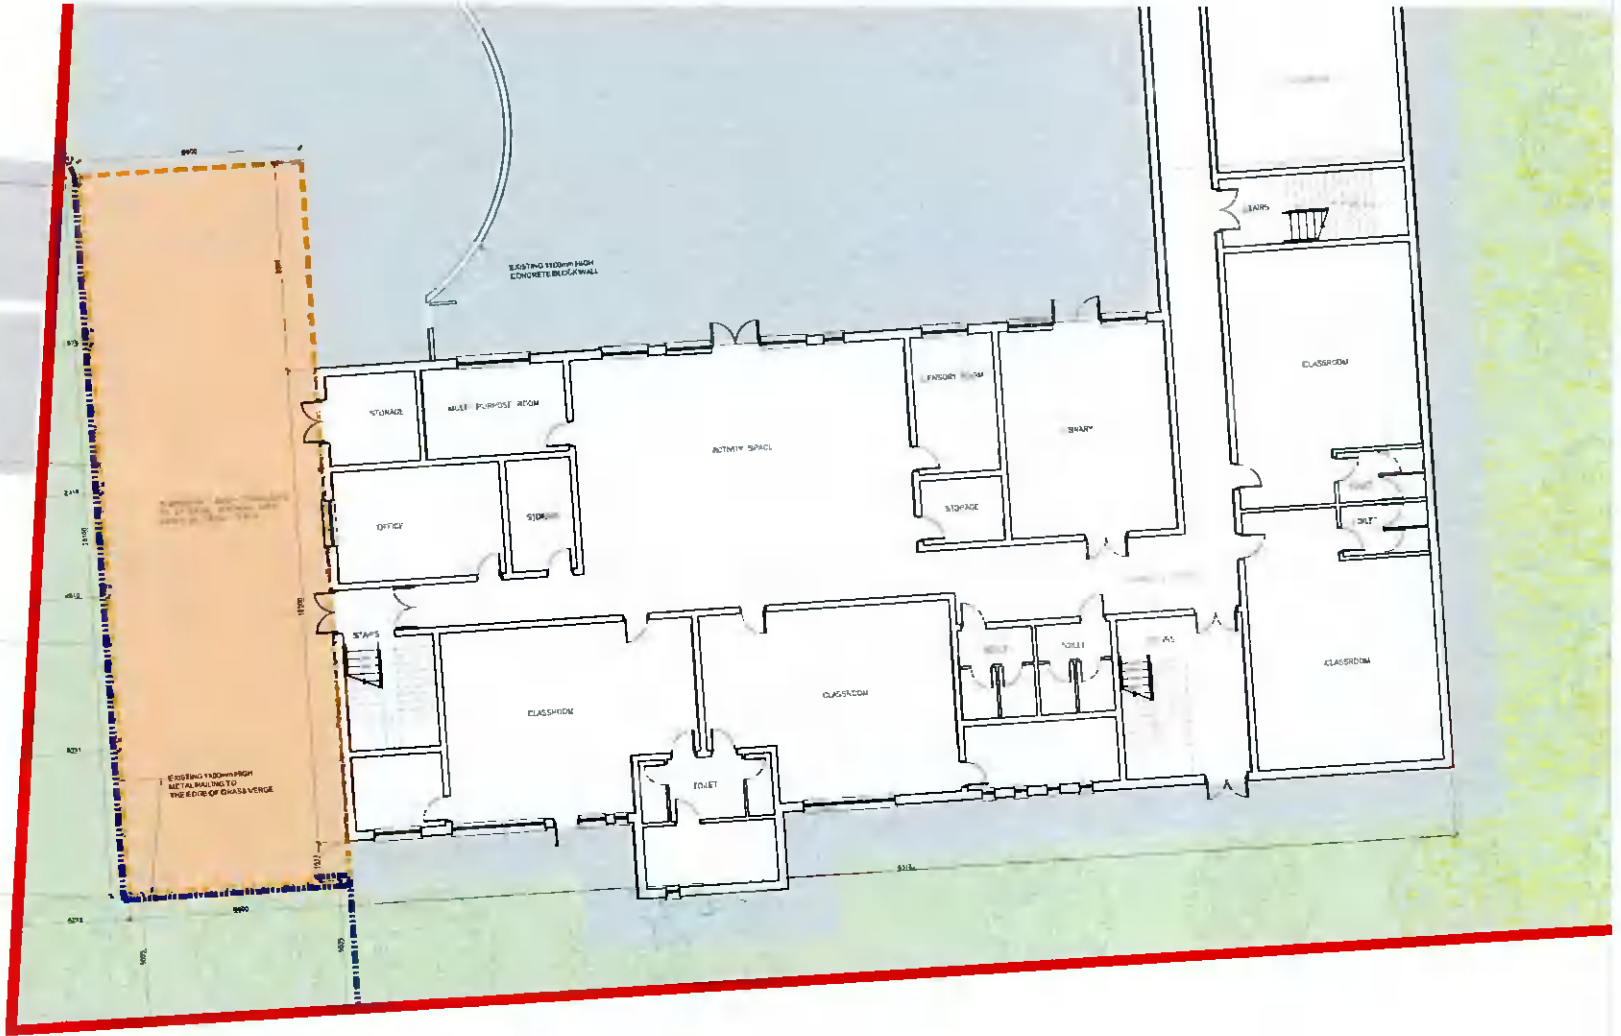

GROUND FLOOR PLAN
SCALE 1:100 @ A1

Client	Project	Drawing Title
LUCAN EAST EDUCATE TOGETHER NATIONAL SCHOOL	DECLARATION OF EXEMPTION UNDER SECTION 3 FOR TEMPORARY CANOPY STRUCTURE	GROUND FLOOR PLAN
		Drawing No: 902
		Scale: 1:100 @ A1
		Date: APRIL 2022