

NOTES:
 1. All drawings are to be read in conjunction with the Planning Application Form and the Planning Conditions.
 2. The drawings are to be read in conjunction with the Planning Application Form and the Planning Conditions.
Site Plan Section Key:




- LEGEND:
- - - M50 ROAD LEVEL
 - - - - - OUTLINE OF PREVIOUSLY PERMITTED SCHEME
 - SITE BOUNDARY




1 Site Section 1 - Permitted
1 : 500

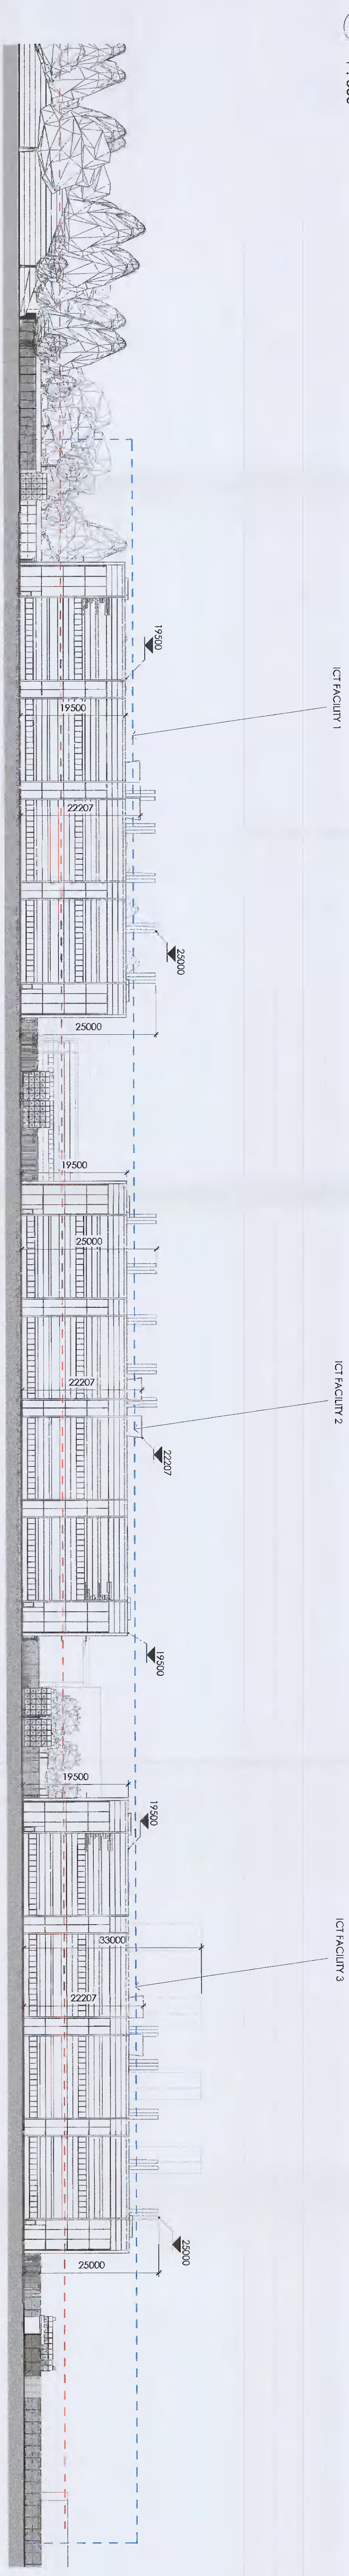

2 Site Section 2 - Permitted
1 : 500

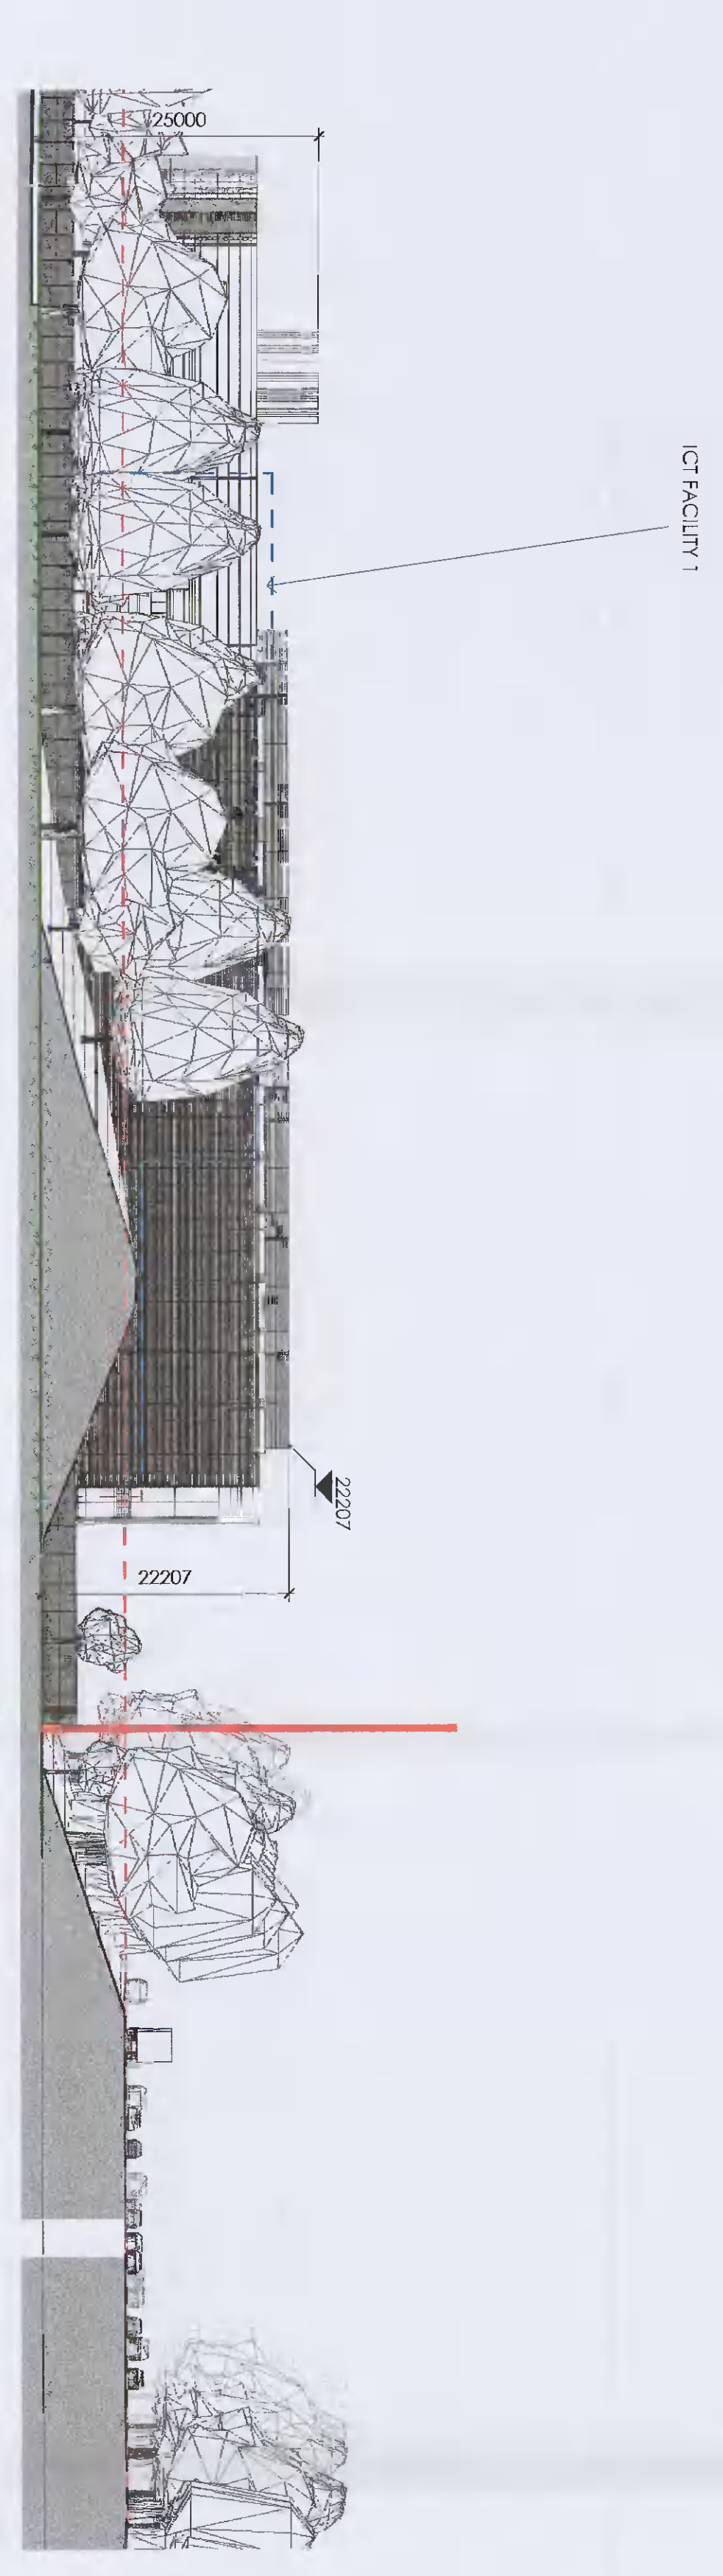

3 Site Section 3 - Permitted
1 : 500

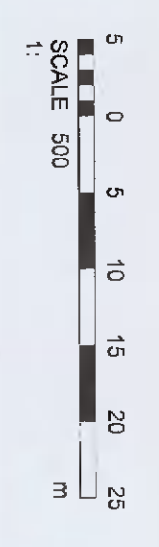

FOR PLANNING
 52 ISSUED FOR INFORMATION

PROJECT: CRAGDIGITAL
 LOCATION: DUB 10 - Permitted Site Sections - Sheet 1 of 2
 DATE: 2024-08-20

PROJECT NO: 31830
 DRAWING NO: DUB 10 - Permitted Site Sections - Sheet 1 of 2
 SCALE: 1:500

D10-ARC-SP-ZZ-DR-A-010 #

ARC:MC
 MISSI ON C RIT I C A L
 160-142 BISHOP STREET, LONDON EC1Y 4BS
 REGISTERED IN IRELAND, COMPANY NO. 48383329

CRAGDIGITAL
 LIMITED