


NOTES:
 1. THIS DRAWING IS A PRELIMINARY DESIGN AND SHOULD BE USED FOR INFORMATION ONLY.
 2. THE DESIGNER HAS CONDUCTED VISUAL IMPACT ASSESSMENTS AND HAS IDENTIFIED THE SIGNIFICANT AREAS OF THE SITE.
Site Plan Section Key:



LEGEND:

- M50 ROAD LEVEL
- SITE BOUNDARY
- EXISTING SITE LEVEL

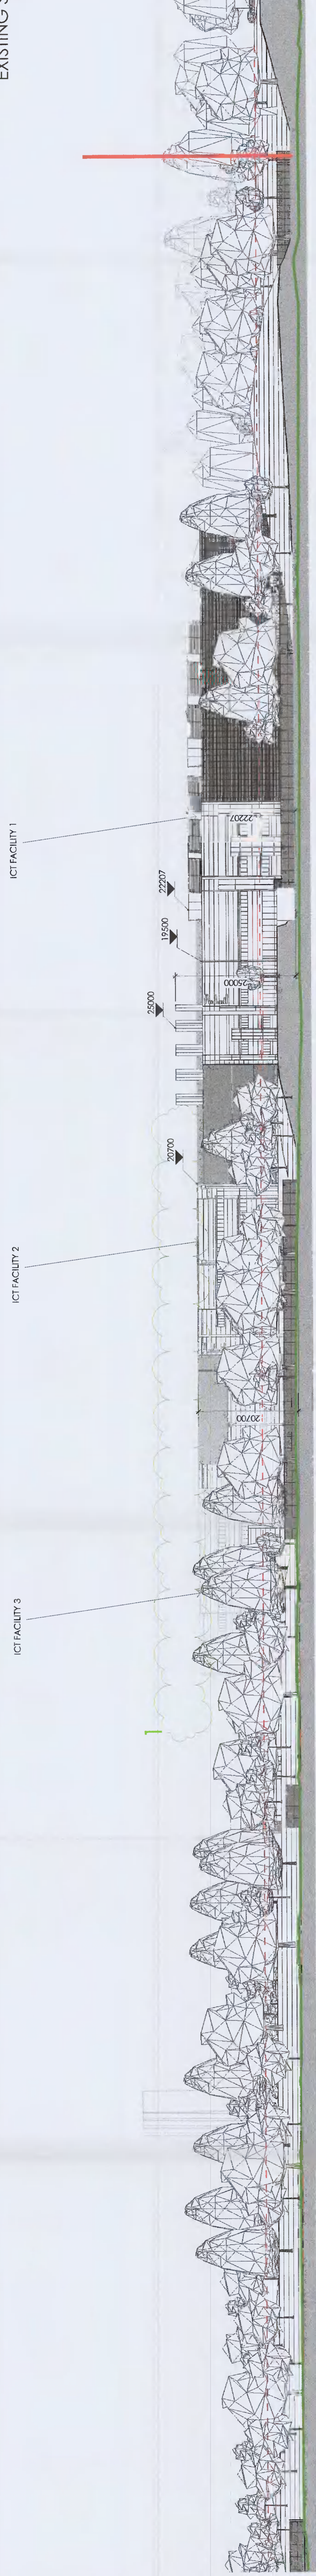

1 Site Section 1 - Proposed
1 : 500



2 Site Section 2 - Proposed
1 : 500



3 Site Section 3 - Proposed
1 : 500

REVISIONS:
 1. REMOVAL OF GENERATOR FLUES AND CENTRAL EXHAUST
 DUCTS
 2. REVISIONS TO THE LAYOUT OF THE M50 ROAD
 3. FACILITY TREATMENT UPDATES TO REFLECT INTERNAL
 LAYOUT CHANGES.

FOR PLANNING
 \$2 ISSUED FOR INFORMATION

ARC:MC

140-142 St. John Street, London EC1V 4JB | T: 020 841 12571
 C/O: 140-142 St. John Street, London EC1V 4JB | T: 020 841 12571

CIRAG DIGITAL
 LIMITED

PROJECT: Crag Digital - ICT Facility

DATE: 10/10/2023
 DRAWING NO: D10-ARC-SP-ZZ-DR-A025
 SHEET NO: 1 of 2

SCALE: 500
 0 5 10 15 20 25
 m