


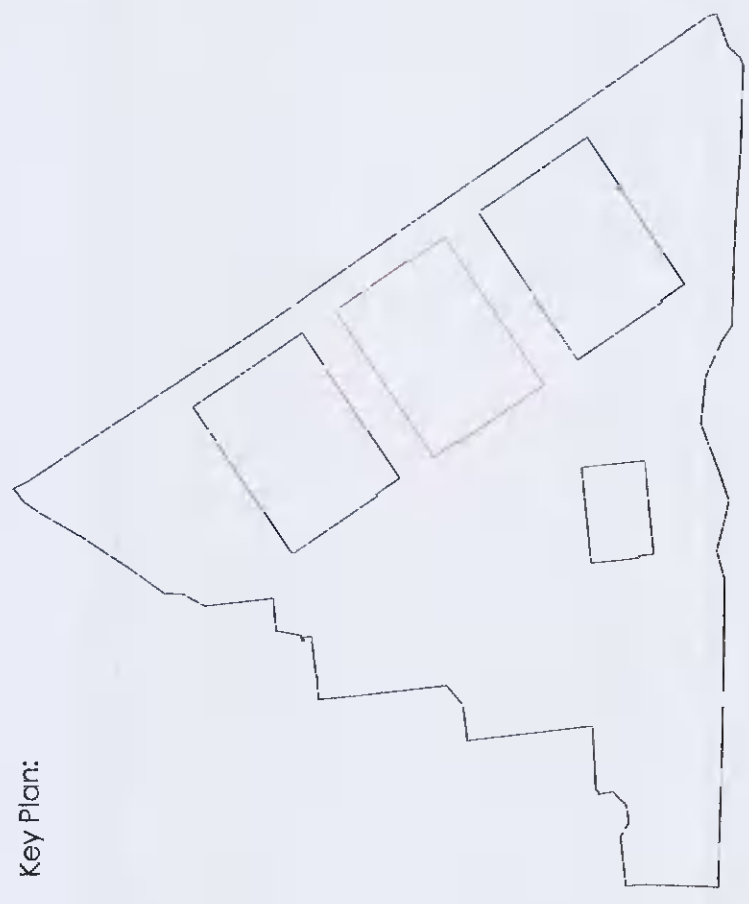


Key Plan



NOTE:

1. ALL DIMENSIONS ARE IN METERS UNLESS OTHERWISE SPECIFIED.
2. ALL DIMENSIONS ARE TO FACE UNLESS OTHERWISE SPECIFIED.
3. ALL DIMENSIONS ARE TO FACE UNLESS OTHERWISE SPECIFIED.
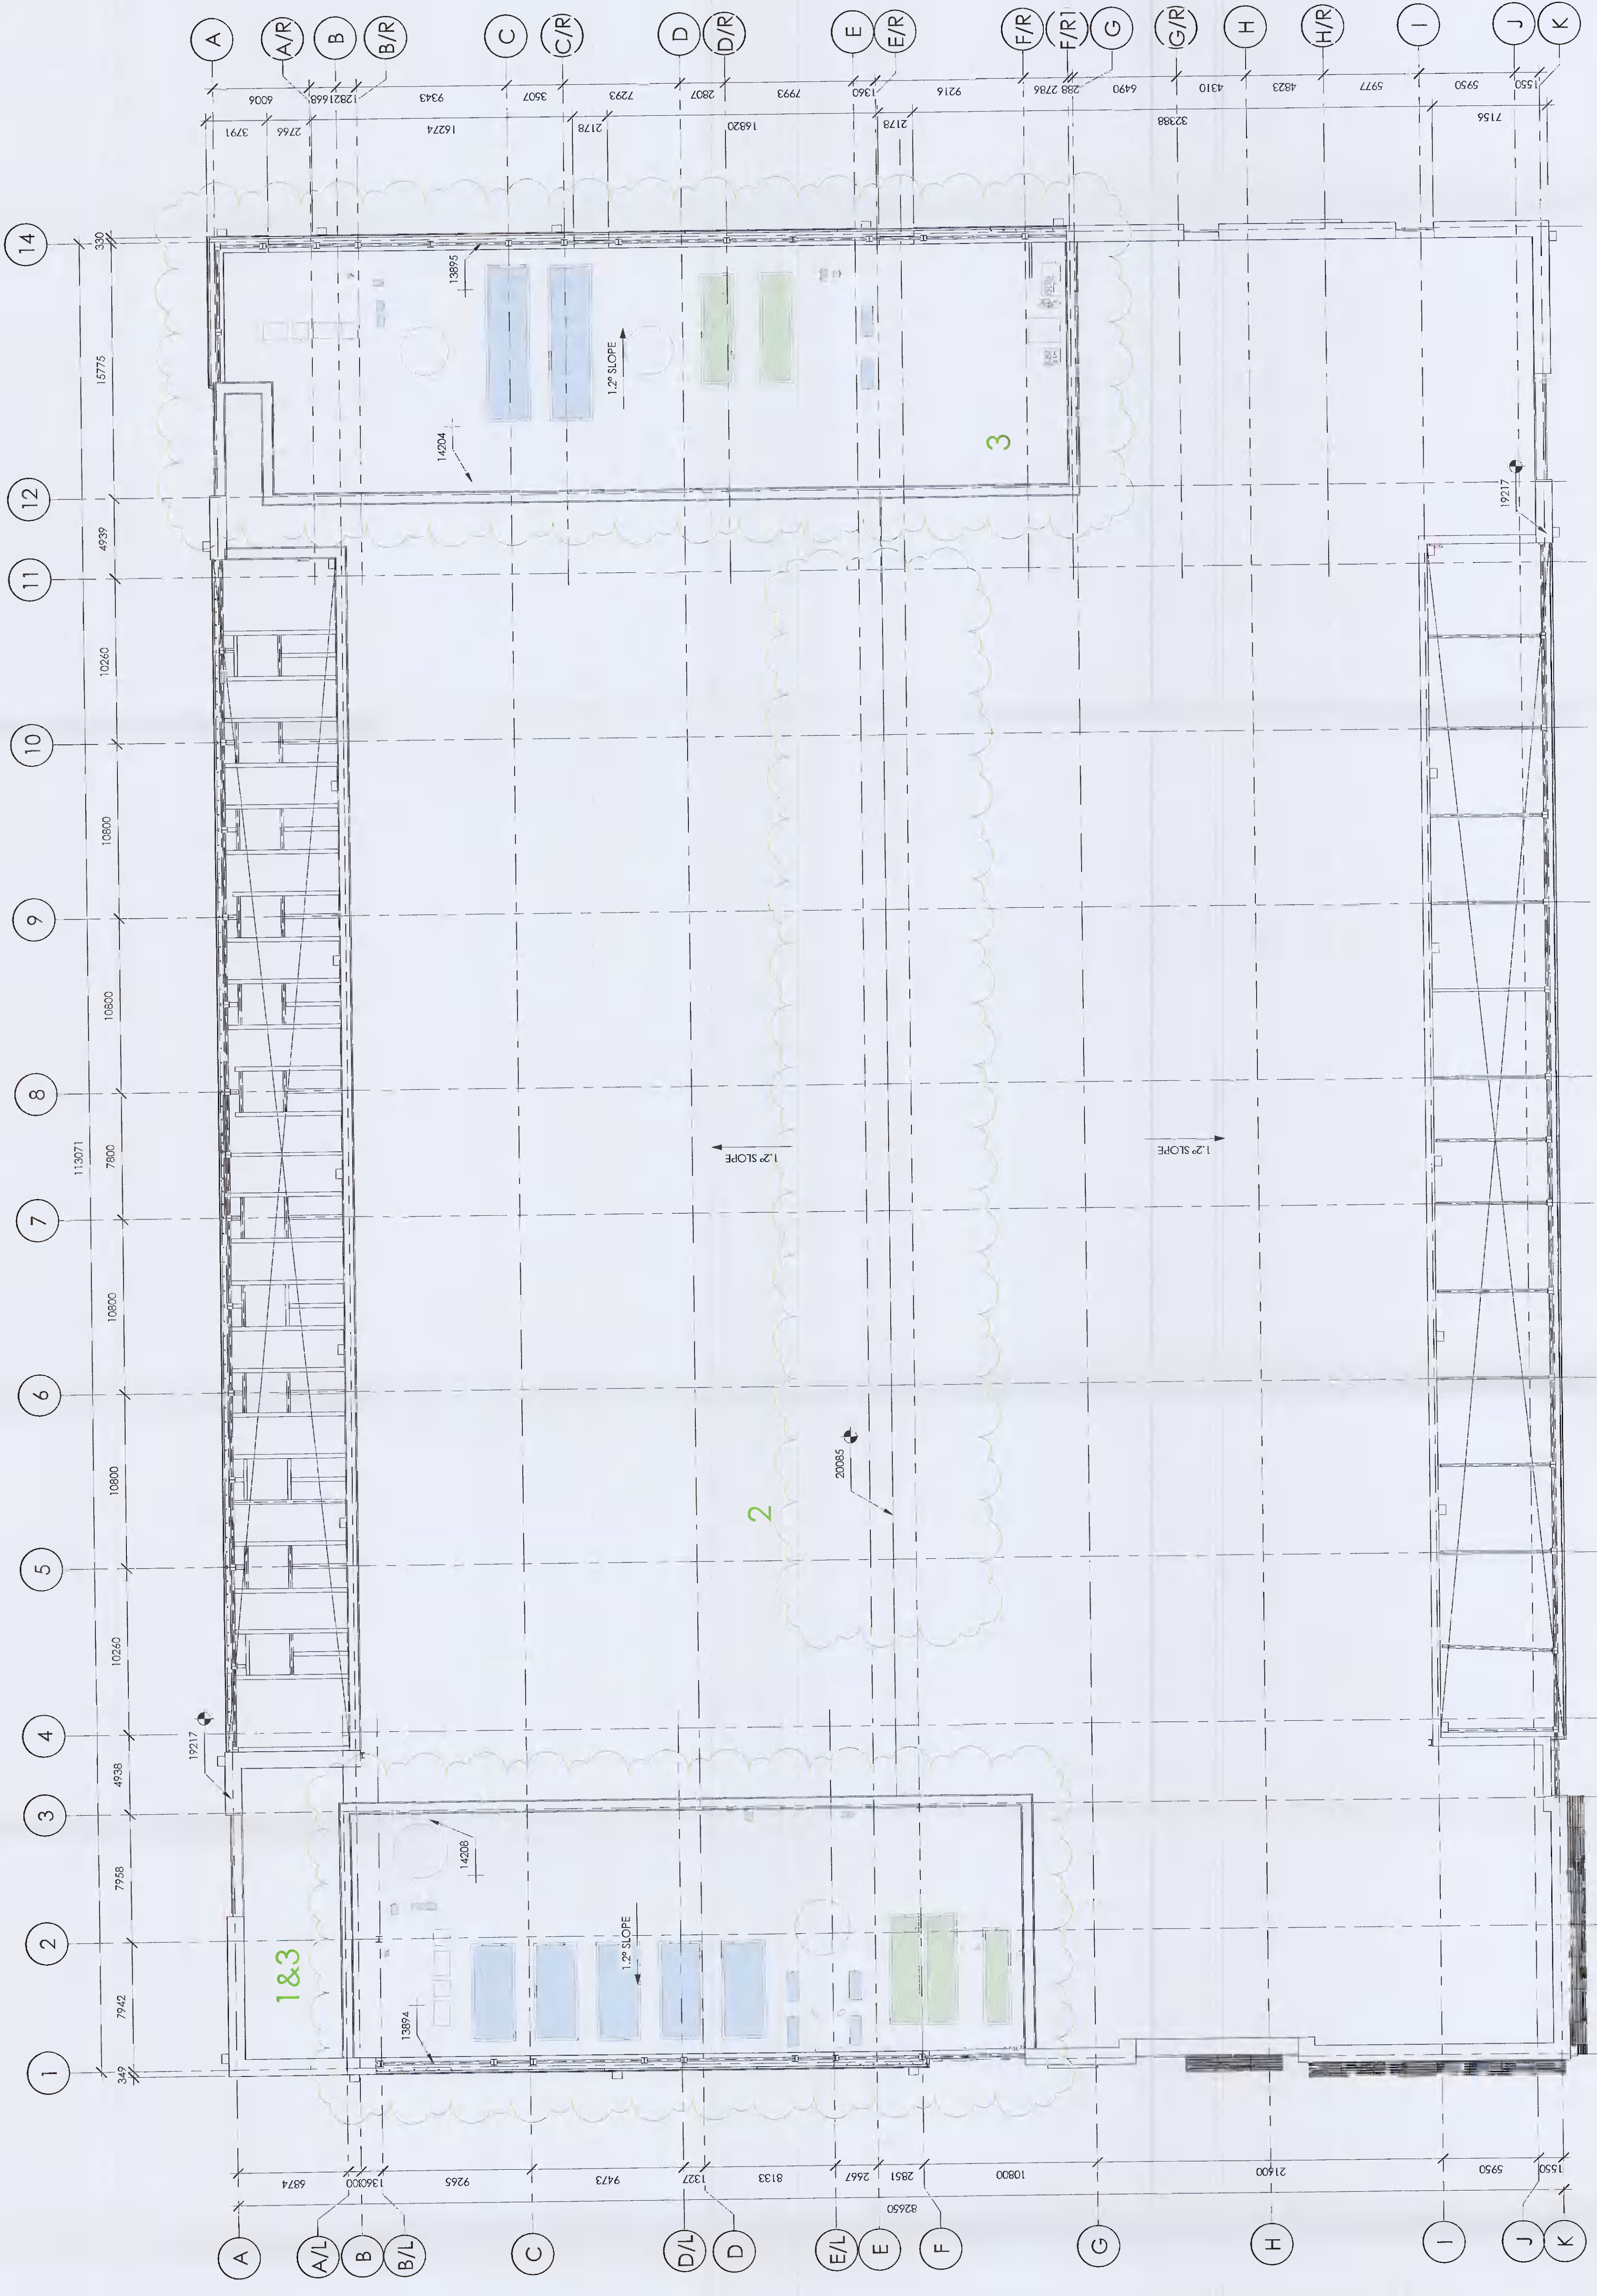

REVISION KEY:

1. INITIAL GRANT DUCTS REMOVED.
2. INITIAL GRANT DUCTS REMOVED.
3. LOWER ROOF COMPOUNDS INTRODUCED TO OTHER WING OF THE BUILDING.

**1** BUILDING 2 - ROOF PLAN - PROPOSED  
1:200

FOR PLANNING  
ISSUED FOR INFORMATION

**ARC:MC**

140-142 St Johns Street, London EC1V 4JH. T: 020 7461 1257  
www.arc-mc.com

**CRAG DIGITAL LIMITED**

PROJECT: CRAG DIGITAL EC2P7

REVISION: 0108  
DESCRIPTION: BUILDING 2 ROOF PLAN - PROPOSED  
DATE: 14/08/2024  
DRAWN BY: A. J. JONES  
CHECKED BY: A. J. JONES

D10-ARC-B2-RF-DR-A-241

