




Key Plan:



- NOTES:
1. All dimensions are in millimeters unless otherwise stated.
  2. All dimensions are to the centerline of the wall unless otherwise stated.
  3. All dimensions are to the centerline of the column unless otherwise stated.
  4. All dimensions are to the centerline of the beam unless otherwise stated.
  5. All dimensions are to the centerline of the slab unless otherwise stated.
  6. All dimensions are to the centerline of the floor unless otherwise stated.
  7. All dimensions are to the centerline of the roof unless otherwise stated.
  8. All dimensions are to the centerline of the structure unless otherwise stated.
  9. All dimensions are to the centerline of the building unless otherwise stated.
  10. All dimensions are to the centerline of the site unless otherwise stated.

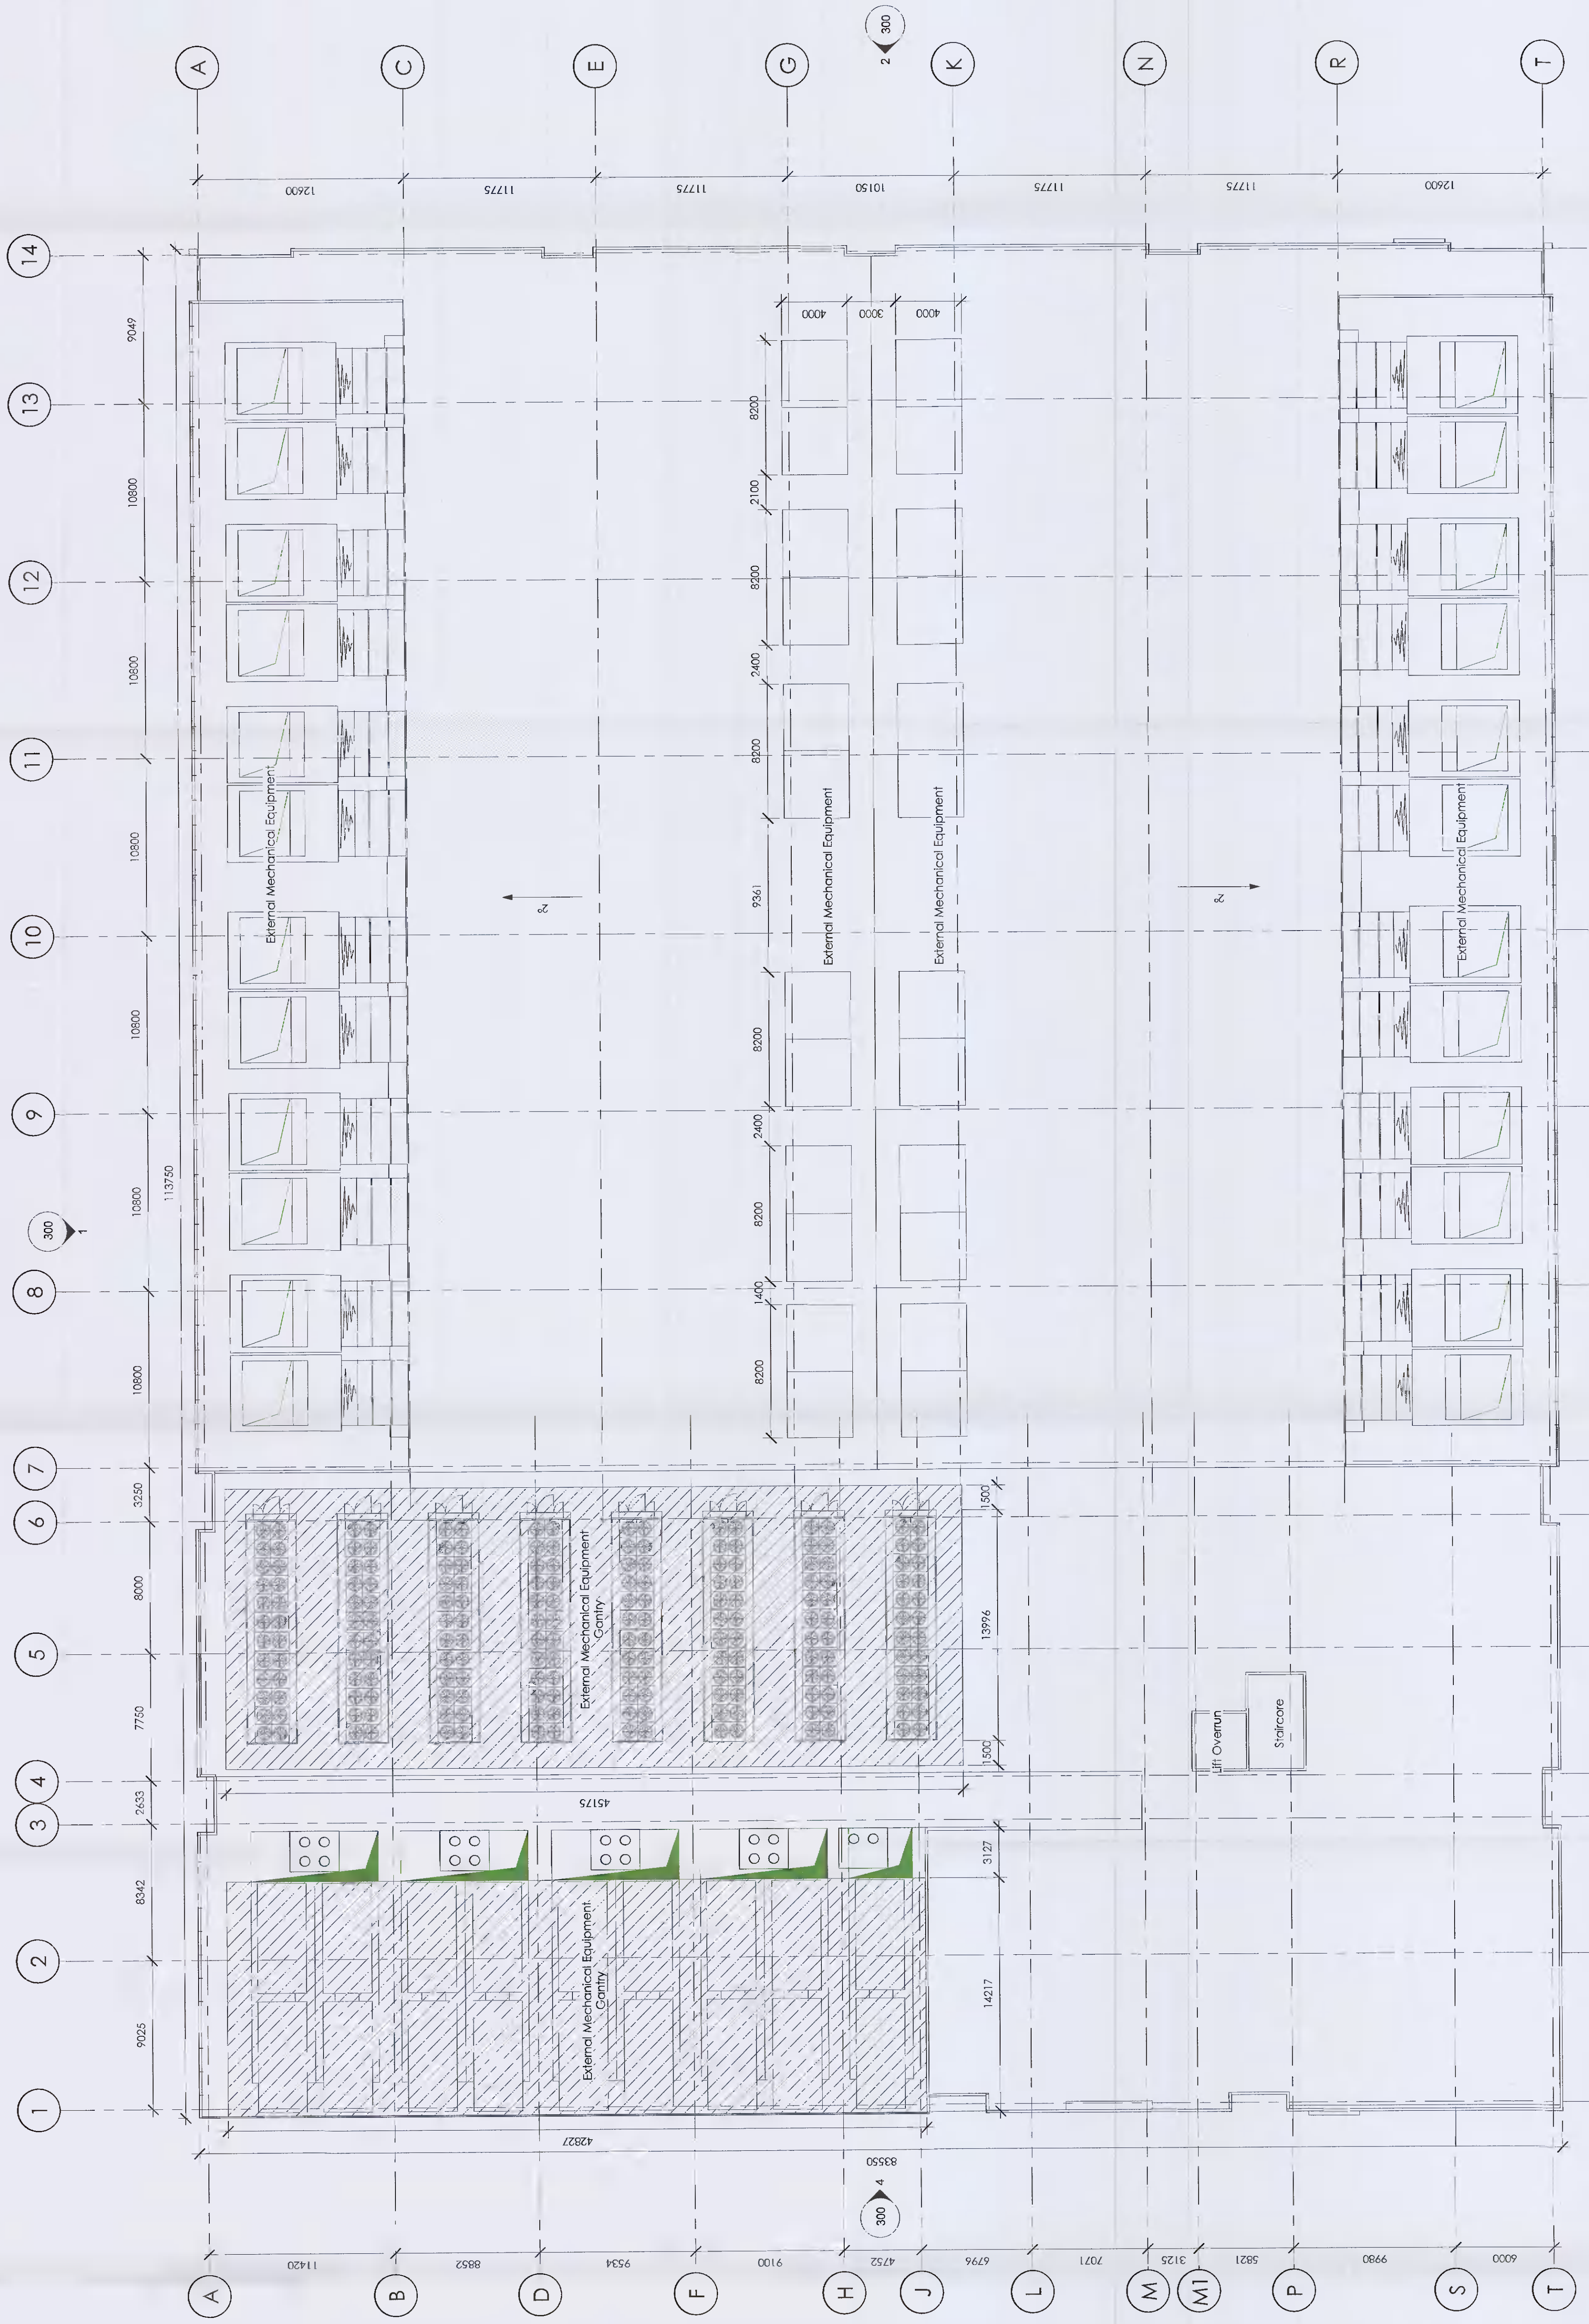

1 Building 3 - Roof Plan - Permitted  
1:200

FOR PLANNING  
\$2 ISSUED FOR INFORMATION

**ARC:MC**

MISSION CRITICAL  
100-142 John Street, London EC1V 6JF  
REG. IN ENGLAND COMPANY NO. 1032334  
CIN. 10005411377

**CRAG DIGITAL LIMITED**

PROJECT: Commercial Property

PROJECT NO: 310320

DATE: 10/10/2023

ISSUED FOR INFORMATION

SCALE: 1:200

D10-ARC-B3-RF-DR-A-240 #

