




NOTES:
 1. ALL DIMENSIONS ARE UNLESS OTHERWISE STATED IN METERS.
 2. ALL DIMENSIONS ARE TO FACE UNLESS OTHERWISE STATED.
 3. ALL DIMENSIONS ARE TO FACE UNLESS OTHERWISE STATED.
 4. ALL DIMENSIONS ARE TO FACE UNLESS OTHERWISE STATED.
 5. ALL DIMENSIONS ARE TO FACE UNLESS OTHERWISE STATED.
 6. ALL DIMENSIONS ARE TO FACE UNLESS OTHERWISE STATED.
 7. ALL DIMENSIONS ARE TO FACE UNLESS OTHERWISE STATED.
 8. ALL DIMENSIONS ARE TO FACE UNLESS OTHERWISE STATED.
 9. ALL DIMENSIONS ARE TO FACE UNLESS OTHERWISE STATED.
 10. ALL DIMENSIONS ARE TO FACE UNLESS OTHERWISE STATED.

Key Plan:

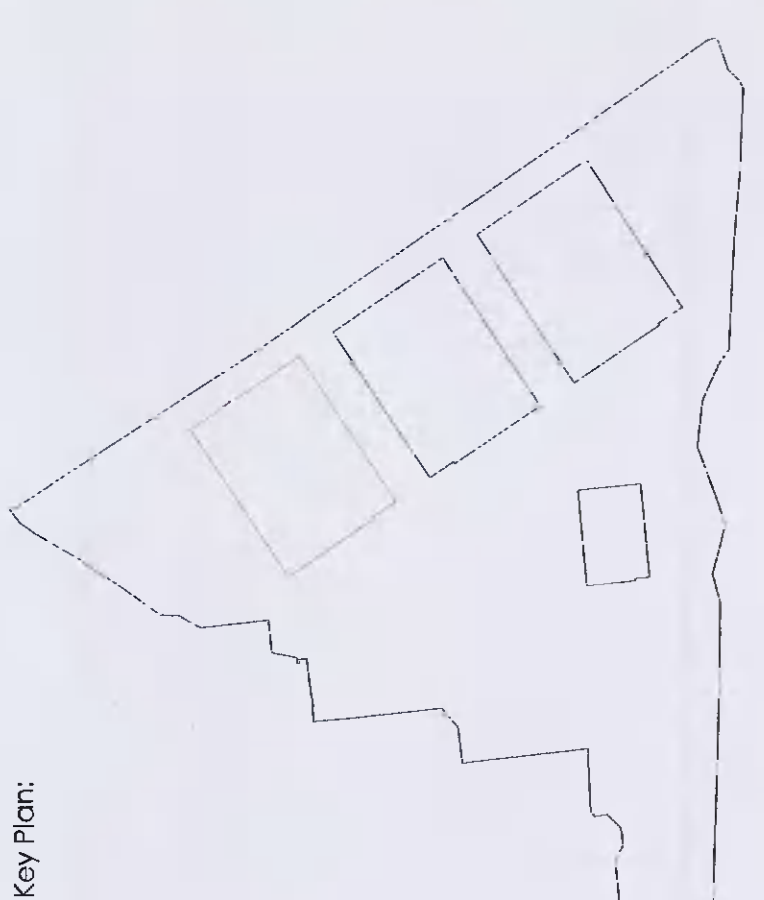

REVISION KEY:
 1. BACK UP GENERATOR COMPUND REMOVED.
 2. CENTRAL CORE COMPUND REMOVED.
 3. CENTRAL CORE COMPUND INTRODUCED TO EITHER WING OF THE BUILDING.

1 BUILDING 3 - ROOF PLAN - PROPOSED
 1:200

FOR PLANNING
 52 ISSUED FOR INFORMATION

ARC:MC
 140-142 St John Street, London EC1V 4JB, T: 020 341 12571
 FTS: 020 341 12571
 COMPANY REG. NO. 7515374

CRAG DIGITAL LIMITED

PROJECT: CRAG DIGITAL LIMITED
 REFERENCE: 3183200
 DESCRIPTION: QUB 10 - BUILDING 3 ROOF PLAN - PROPOSED
 DATE: 20/08/2024
 DRAWN BY: A. J. CRAG
 CHECKED BY: A. J. CRAG
 SCALE: 1:200
 SHEET NO: 10
 TOTAL SHEETS: 10

