


NOTES:
 1. All elevations are shown in accordance with the current standards of the architectural profession.
 2. The drawings are the property of ARC:MC and shall remain confidential.
 3. The drawings are to be used for the purposes stated only and shall not be used for any other purpose without the written consent of ARC:MC.
 4. The drawings are to be used in accordance with the current standards of the architectural profession.
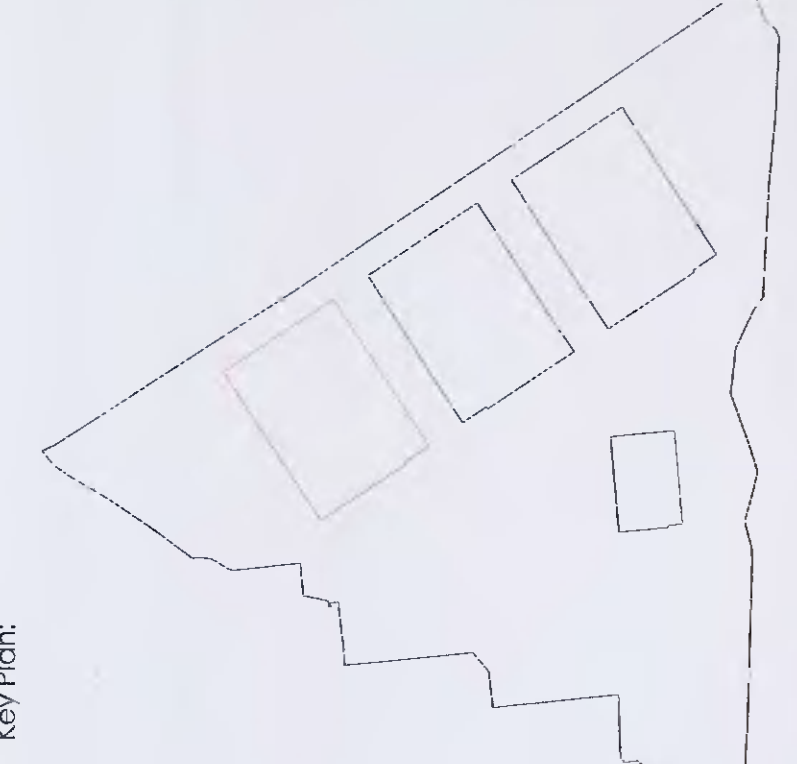

Key Plan:

External Wall System:

- 1 - Glazing
- 2 - Architrave Panel - Arched
- 3 - Architrave Wall Panel - Arched
- 4 - Architrave Wall Panel - Rectangular
- 5 - Architrave Wall Panel - Rectangular




1 NORTH ELEVATION - PROPOSED
1:200



2 EAST ELEVATION - PROPOSED
1:200



3 SOUTH ELEVATION - PROPOSED
1:200

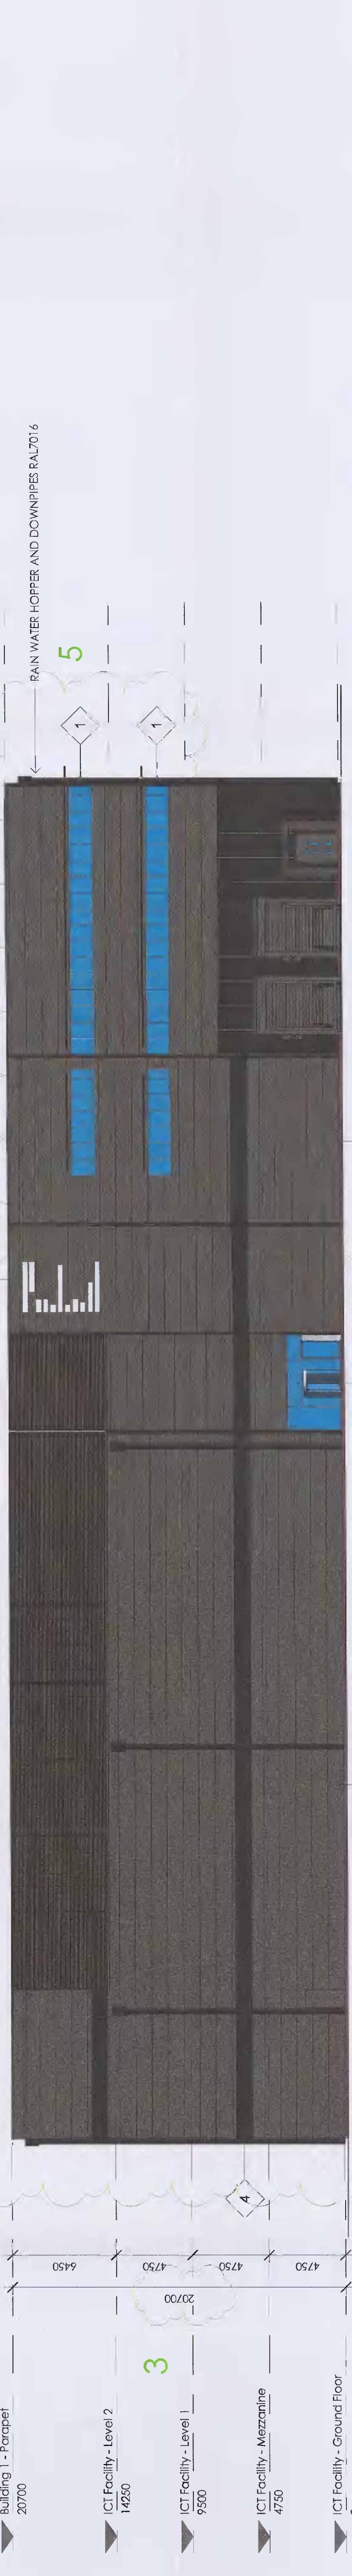

4 WEST ELEVATION - PROPOSED
1:200

REVISION KEY:
 1. CENTRAL BRANCH DUCTS EXTENDING ABOVE PARAPET REMOVED.
 2. CENTRAL BRANCH DUCTS EXTENDING ABOVE PARAPET REMOVED.
 3. BRANCH INCREASED FROM 18.5M TO 20.2M.
 4. EAST ELEVATION GLAZING REMOVED DUE TO INTERNAL ARRANGEMENT UPDATES.
 5. WEST ELEVATION GLAZING REMOVED DUE TO INTERNAL ARRANGEMENT UPDATES.
 6. WEST ELEVATION GLAZING REMOVED DUE TO INTERNAL ARRANGEMENT UPDATES.

FOR PLANNING
 S2 ISSUED FOR INFORMATION

ARC:MC

140-145 St Johns Street, Level 5, Sydney, NSW 1500
 T: 002 9411 0271
 F: 002 9411 0272
 E: info@arc-mc.com.au
 www.arc-mc.com.au

CRAG DIGITAL LIMITED

PROJECT: CRAG DIGITAL ICT Facility

PROPOSED: BUILDING 3 ELEVATIONS

STATUS: PROPOSED

SCALE: AS INDICATED

DATE: 15/08/2024

PROJECT: CRAG DIGITAL ICT Facility

PROJECT: CRAG DIGITAL ICT Facility

PROJECT: CRAG DIGITAL ICT Facility

PROJECT: CRAG DIGITAL ICT Facility



SCALE 1:200