



1 Level 0 Ground Floor Plan Proposed  
1 : 150

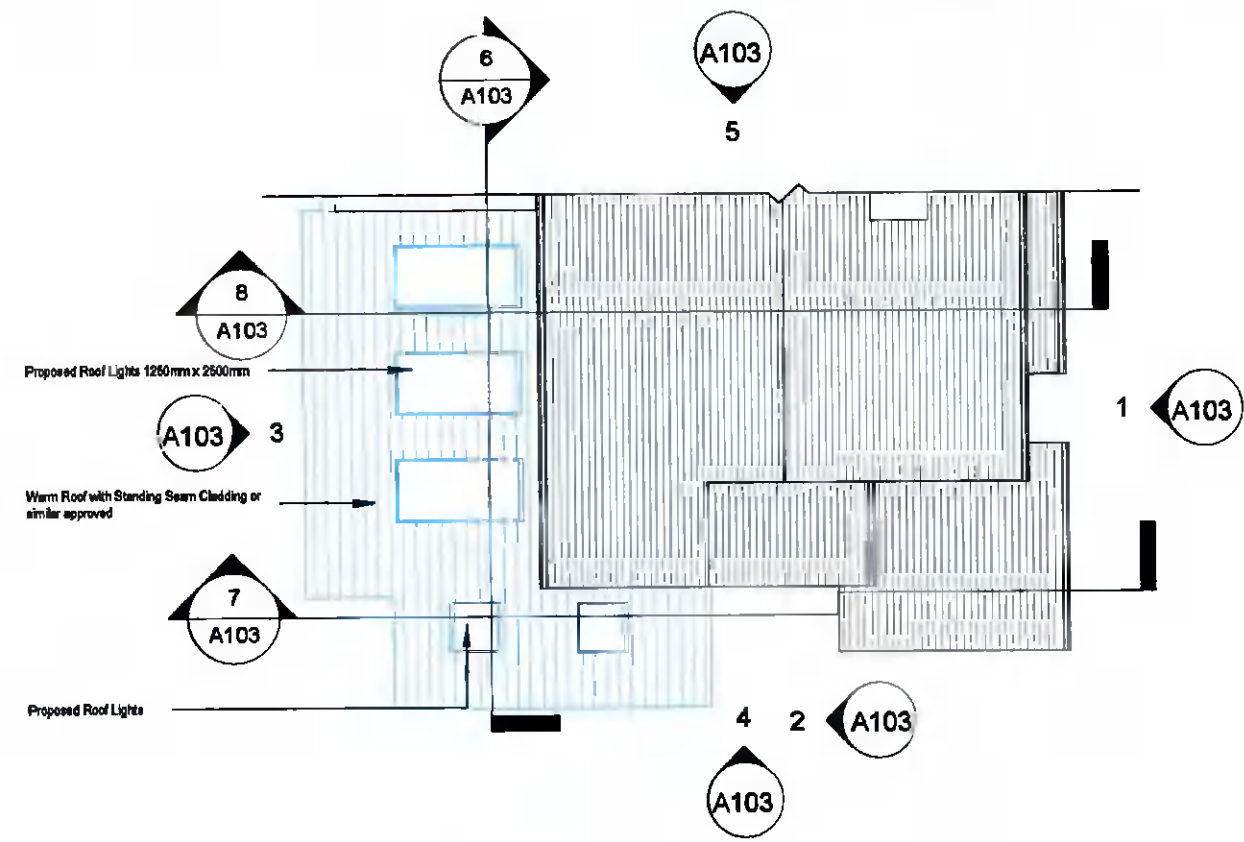


2 Level 3 Roof Proposed  
1 : 150

Elements delineated in Blue subject to demolition

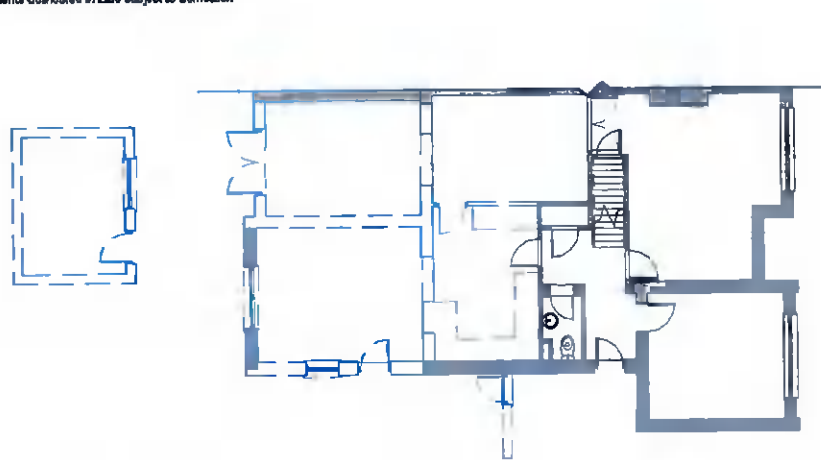


3 Level 0 Ground Floor Demolition Plan  
1 : 200

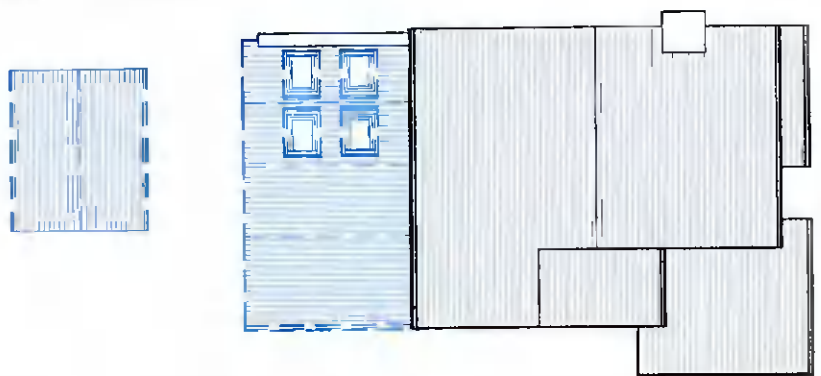

6 Level 3 Roof Demolition  
1 : 200




4 East Elevation Demolition  
1 : 200

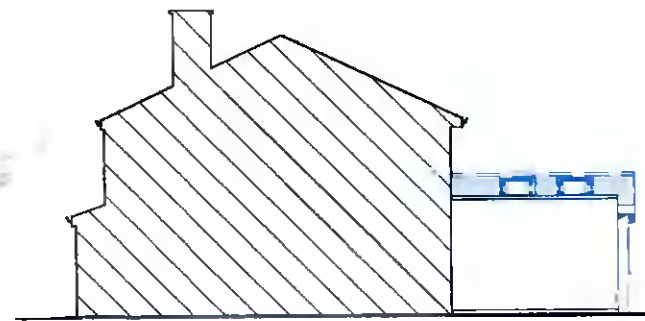

5 North Elevation Demolition  
1 : 200



7 West Elevation Demolition  
1 : 200

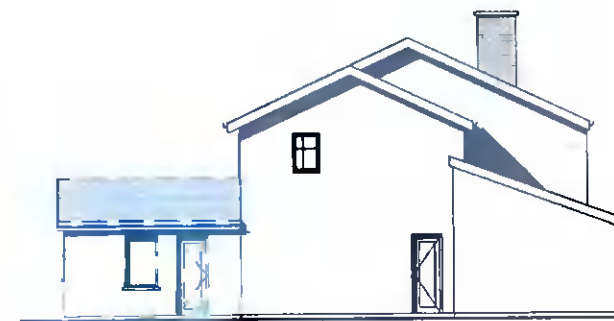

8 South Elevation Demolition  
1 : 200

Room Schedule Proposed			
wt	Name	Number	Area
Level 0 Ground Floor	Living Room	1	20 m <sup>2</sup>
Level 0 Ground Floor	Hall	2	5 m <sup>2</sup>
Level 0 Ground Floor	WC	3	2 m <sup>2</sup>
Level 0 Ground Floor	Kitchen/Dining Room/Lounge	4	65 m <sup>2</sup>
Level 0 Ground Floor	Cloak Room	5	1 m <sup>2</sup>
Level 0 Ground Floor	Utility/Boot Room/Store	6	9 m <sup>2</sup>
Level 0 Ground Floor	Study	7	12 m <sup>2</sup>
Level 0 Ground Floor	Storage	8	2 m <sup>2</sup>
			106 m <sup>2</sup>
Level 1 First Floor	Bedroom 2	9	9 m <sup>2</sup>
Level 1 First Floor	Hot Press	10	1 m <sup>2</sup>
Level 1 First Floor	Landing	11	9 m <sup>2</sup>
Level 1 First Floor	Bedroom 3	12	8 m <sup>2</sup>
Level 1 First Floor	Bedroom 4	13	7 m <sup>2</sup>
Level 1 First Floor	Master Bedroom	14	11 m <sup>2</sup>
Level 1 First Floor	En-Suite	15	2 m <sup>2</sup>
Level 1 First Floor	Bedroom	16	4 m <sup>2</sup>
			50 m <sup>2</sup>
Total Floor Area			156 m <sup>2</sup>

REF.	DATE	Revision
Peter Brennan Hayfield House, Knocklyon Road, Templeogue, Dublin 16		
North Point		
PROJECT: Proposed Rear Extension & Renovations_Rev. 04		
PROJECT NO: PRJ110		
CLIENT: Ciaran & Nikki Brangan		
ADDRESS: 100 Whitecliff, Rathfarnham, Dublin 16, D16 E2RD		
DRAWN BY: Peter Brennan		
DATE: 22/02/22		
SCALE: As Indicated		DRG. No. A102
DRAWING: Floor Plans Proposed/Demo Plans & Elevations		
DO NOT SCALE FROM DRAWING		
STATUS: Planning - FI		