

LEGEND

Access & Stair Core Entrance

SCHEDULE OF ACCOMMODATION

UNIT TYPE A	- 2 BED	- 6 No.	- (86.1 Sq.m)
UNIT TYPE A1	- 2 BED	- 1 No.	- (83.7 Sq.m)
UNIT TYPE A2	- 2 BED	- 1 No.	- (83.7 Sq.m)
UNIT TYPE B	- 3 BED	- 6 No.	- (122.2 Sq.m)
UNIT TYPE B1	- 3 BED	- 1 No.	- (123.2 Sq.m)
UNIT TYPE B2	- 3 BED	- 1 No.	- (122.2 Sq.m)
TOTAL		16 No.	


UNIT MIX QUANTITIES

2 Bed	8 Units
3 Bed	8 Units
Total	16 Units

KEY PLAN



DUPLEX BLOCK B

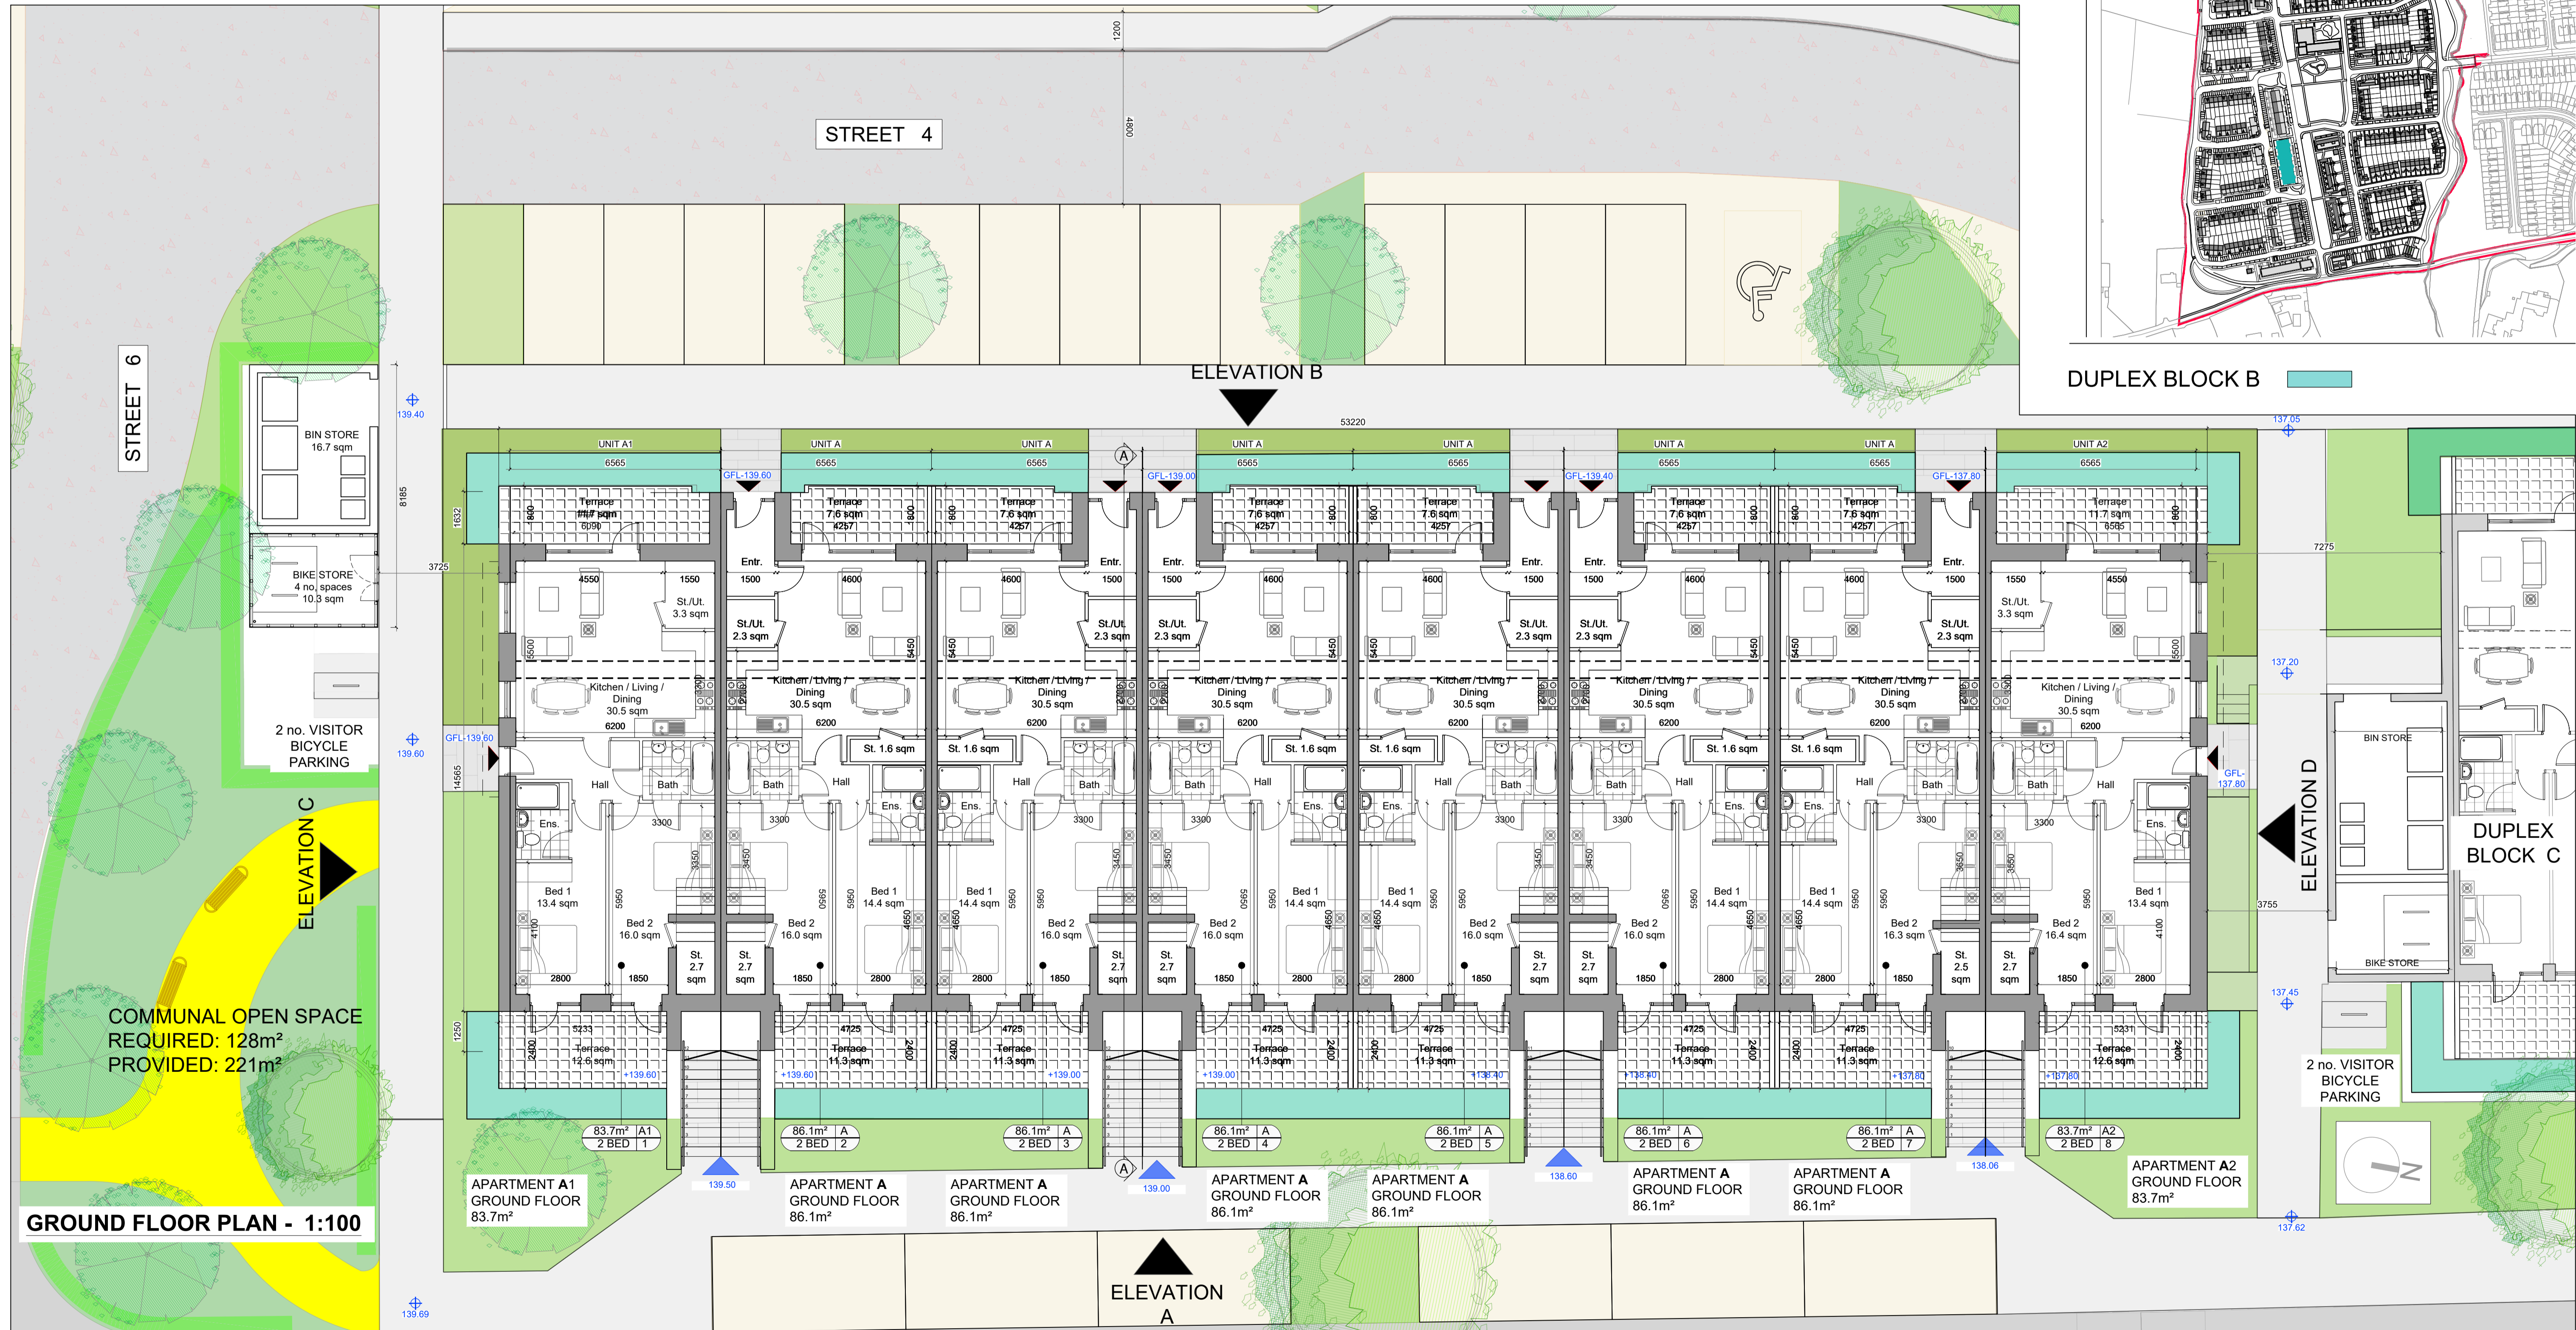


NOTES:

DO NOT SCALE FROM DRAWINGS. WORK TO FIGURED DIMENSIONS ONLY. ARCHITECT TO BE NOTIFIED OF ALL DISCREPANCIES.

REVISIONS

DATE	DESCRIPTION	No.

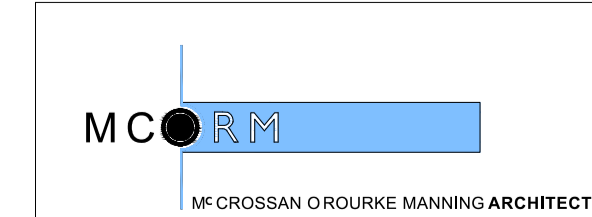

PROJECT TITLE: Residential development @ Boherboy Lands	DATE: Jun '21	DRAWN BY: SM
DRAWING TITLE: Duplex Block B Ground Floor Plan	SCALE: 1:100	REVISION: -
JOB NO: 20002	DRAWING NO: DUPB01	