




DUPLEX BLOCK B

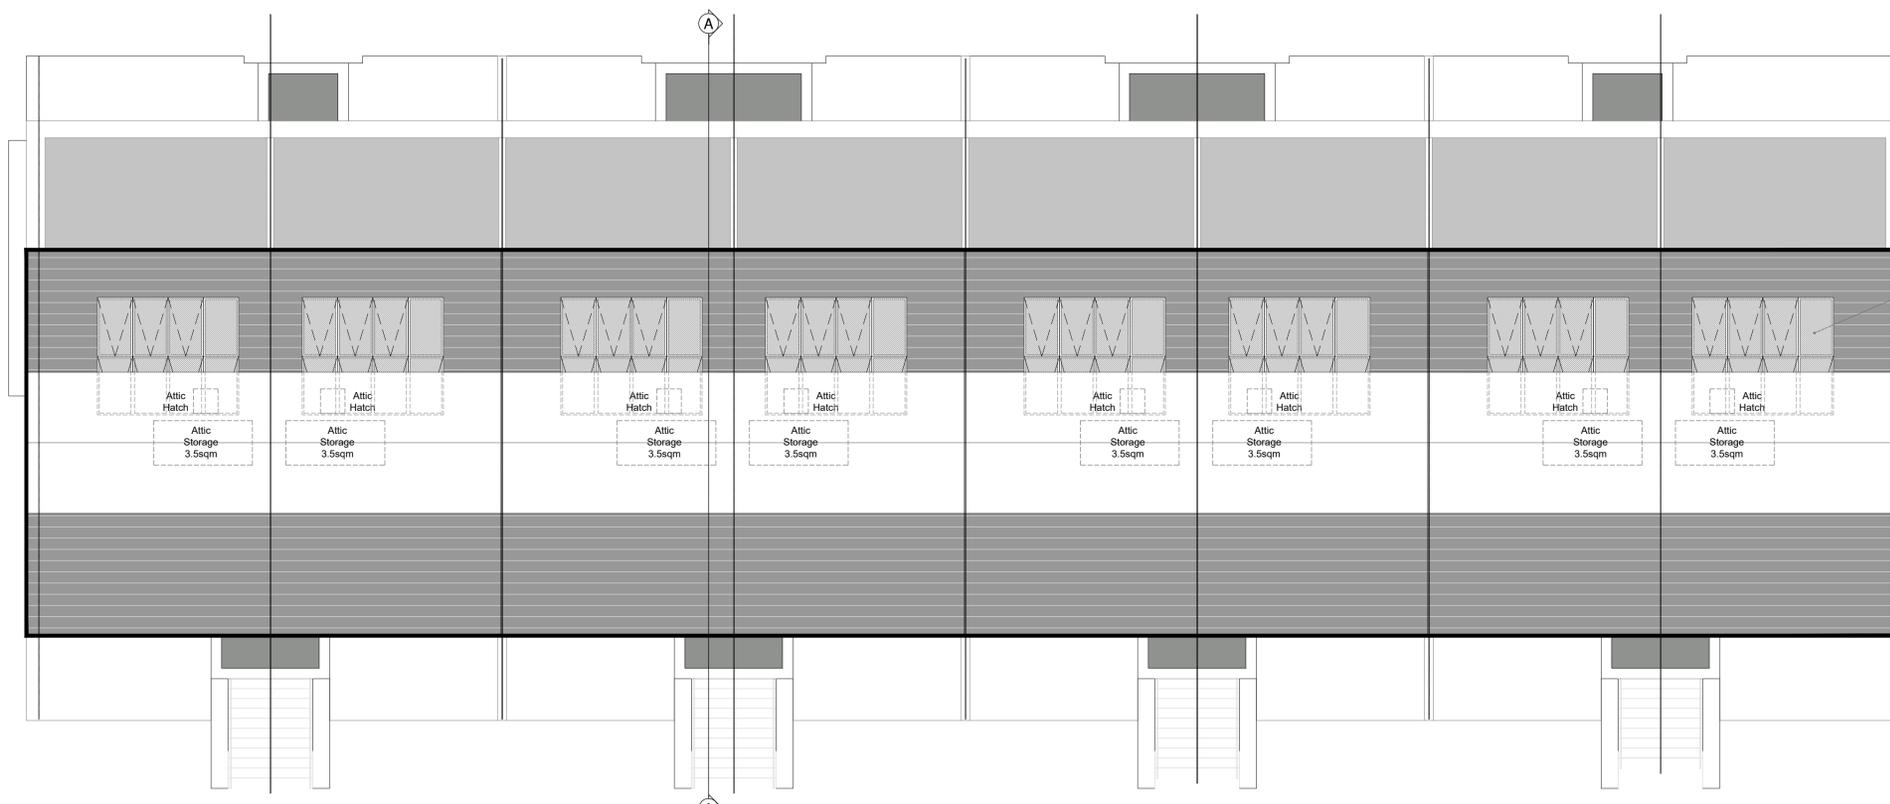

Indicative solar panel position, final solar panel quantity & position subject to detailed design, on duplex block orientation and final BER requirement at the time of publication. The solar panels shown are a provisional option to satisfy renewable energy requirements of building regs part L. Solar panels may be omitted in favour of alternative renewable energy source.

ROOF PLAN - 1:100

NOTES:

DO NOT SCALE FROM DRAWINGS. WORK TO FIGURED DIMENSIONS ONLY. ARCHITECT TO BE NOTIFIED OF ALL DISCREPANCIES.

REVISIONS		
DATE	DESCRIPTION	No.

 <small>MR CROSSAN O'ROURKE MANNING ARCHITECTS</small>	PROJECT TITLE:	Residential Development @ Boherboy Lands	DATE:	Jun '21	DRAWN BY:	SM
	DRAWING TITLE:	Duplex Block B	SCALE:	1:100	REVISION:	*
		Roof Plan	JOB NO:	20002	DRAWING NO:	DUPB03
	<small>1 Grantham Street, Dublin 8, D08 A89Y, Ireland. Tel: 01-4788700 Fax: 01-4788711 E-Mail: smc@mccorm.com</small>					