





Proposed Front Elevation
Scale 1:75

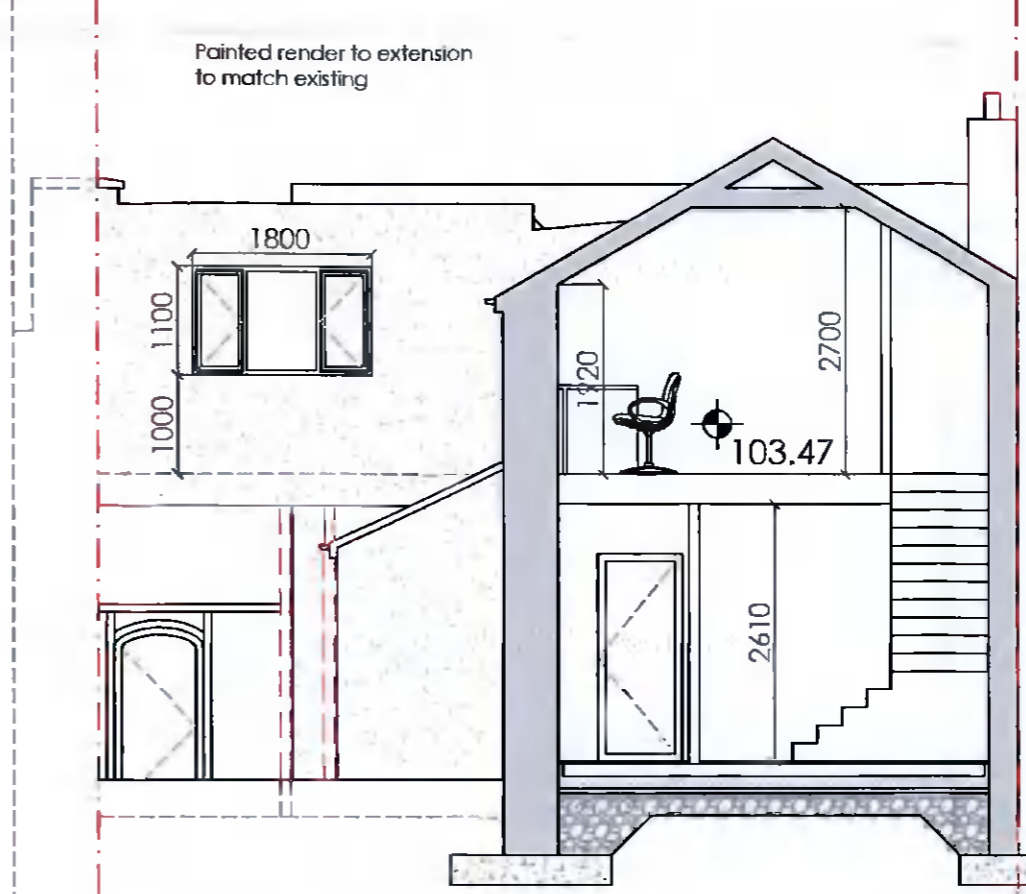

Proposed Rear Elevation/Partial Section
Scale 1:75

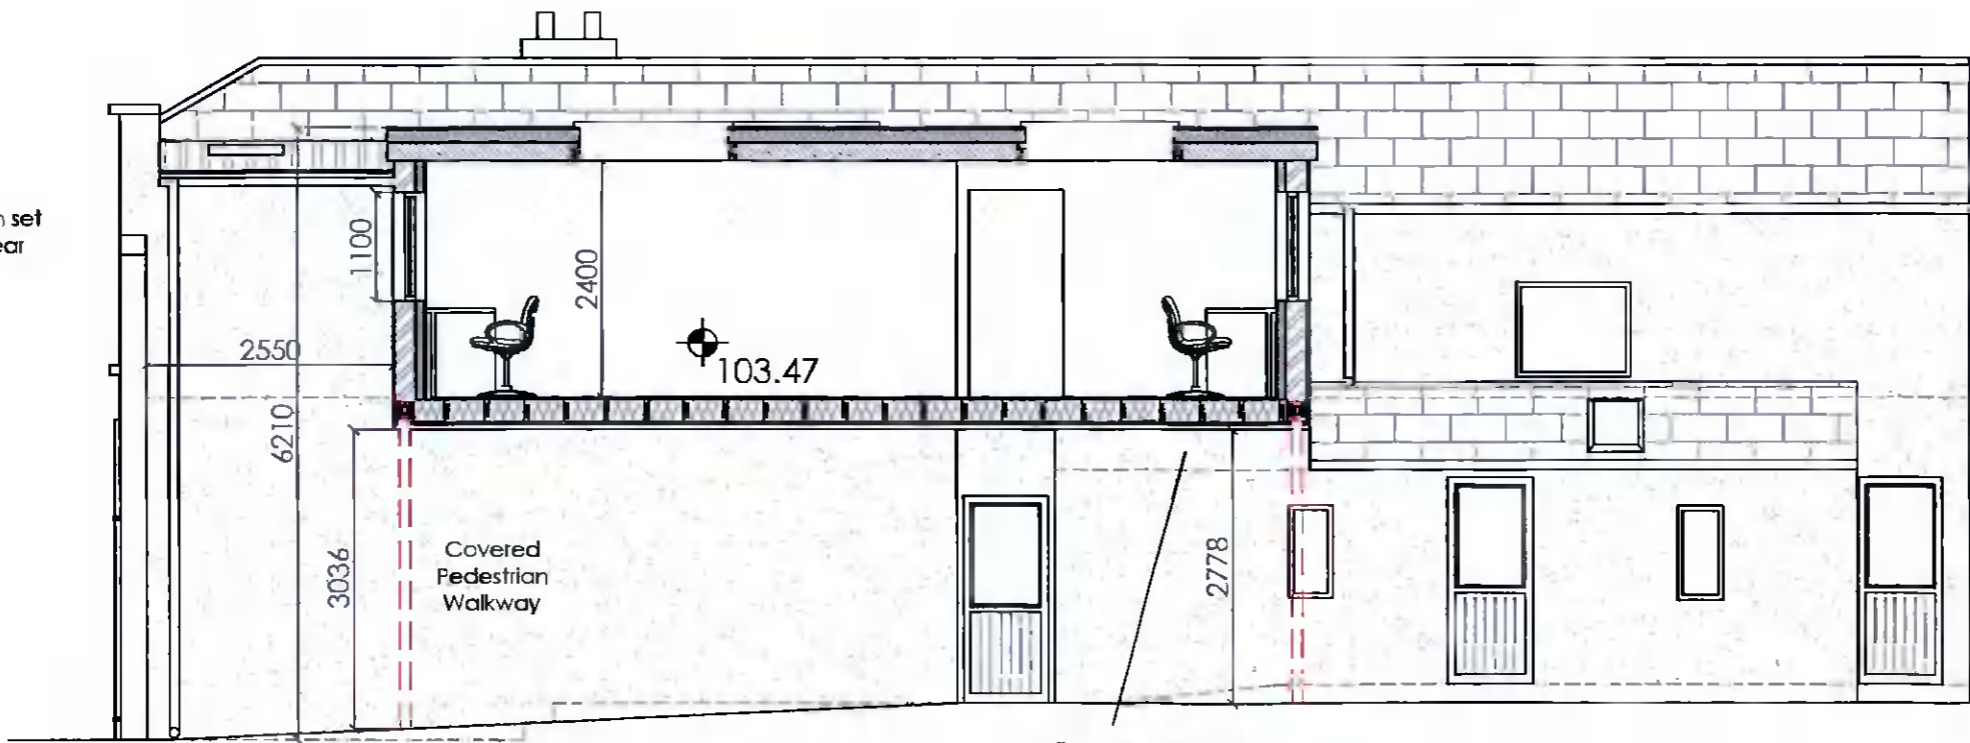

Proposed Side Elevation/Partial Section
Scale 1:75

Notes:-
 All drawings to be read in conjunction with Architects drawings.
 Do not scale off these drawings - use figured dimensions only
 All dimensions to be checked on site
 All work to comply with the 2014 Building Control (Amendment) Regulations

Further Information

O'NEILL CONSULTANT ENGINEERING SERVICES		
1 Moat House, Main Street Ratoath, Co Meath (t) 01 697 8260 www.oneillces.ie		
job	6 Lower Main Street, Lucan, Co Dublin, K78 W0X2	
client	Finance Solutions	
title	Proposed Elevations	
date	drawn by	scale
11.04.22	L.Beggy	1:75 @ A3
dwg no	rev no	reference
933-02-016	-	-