



- Existing Walls
- Proposed Walls
- Demolished Walls
- Roof Windows

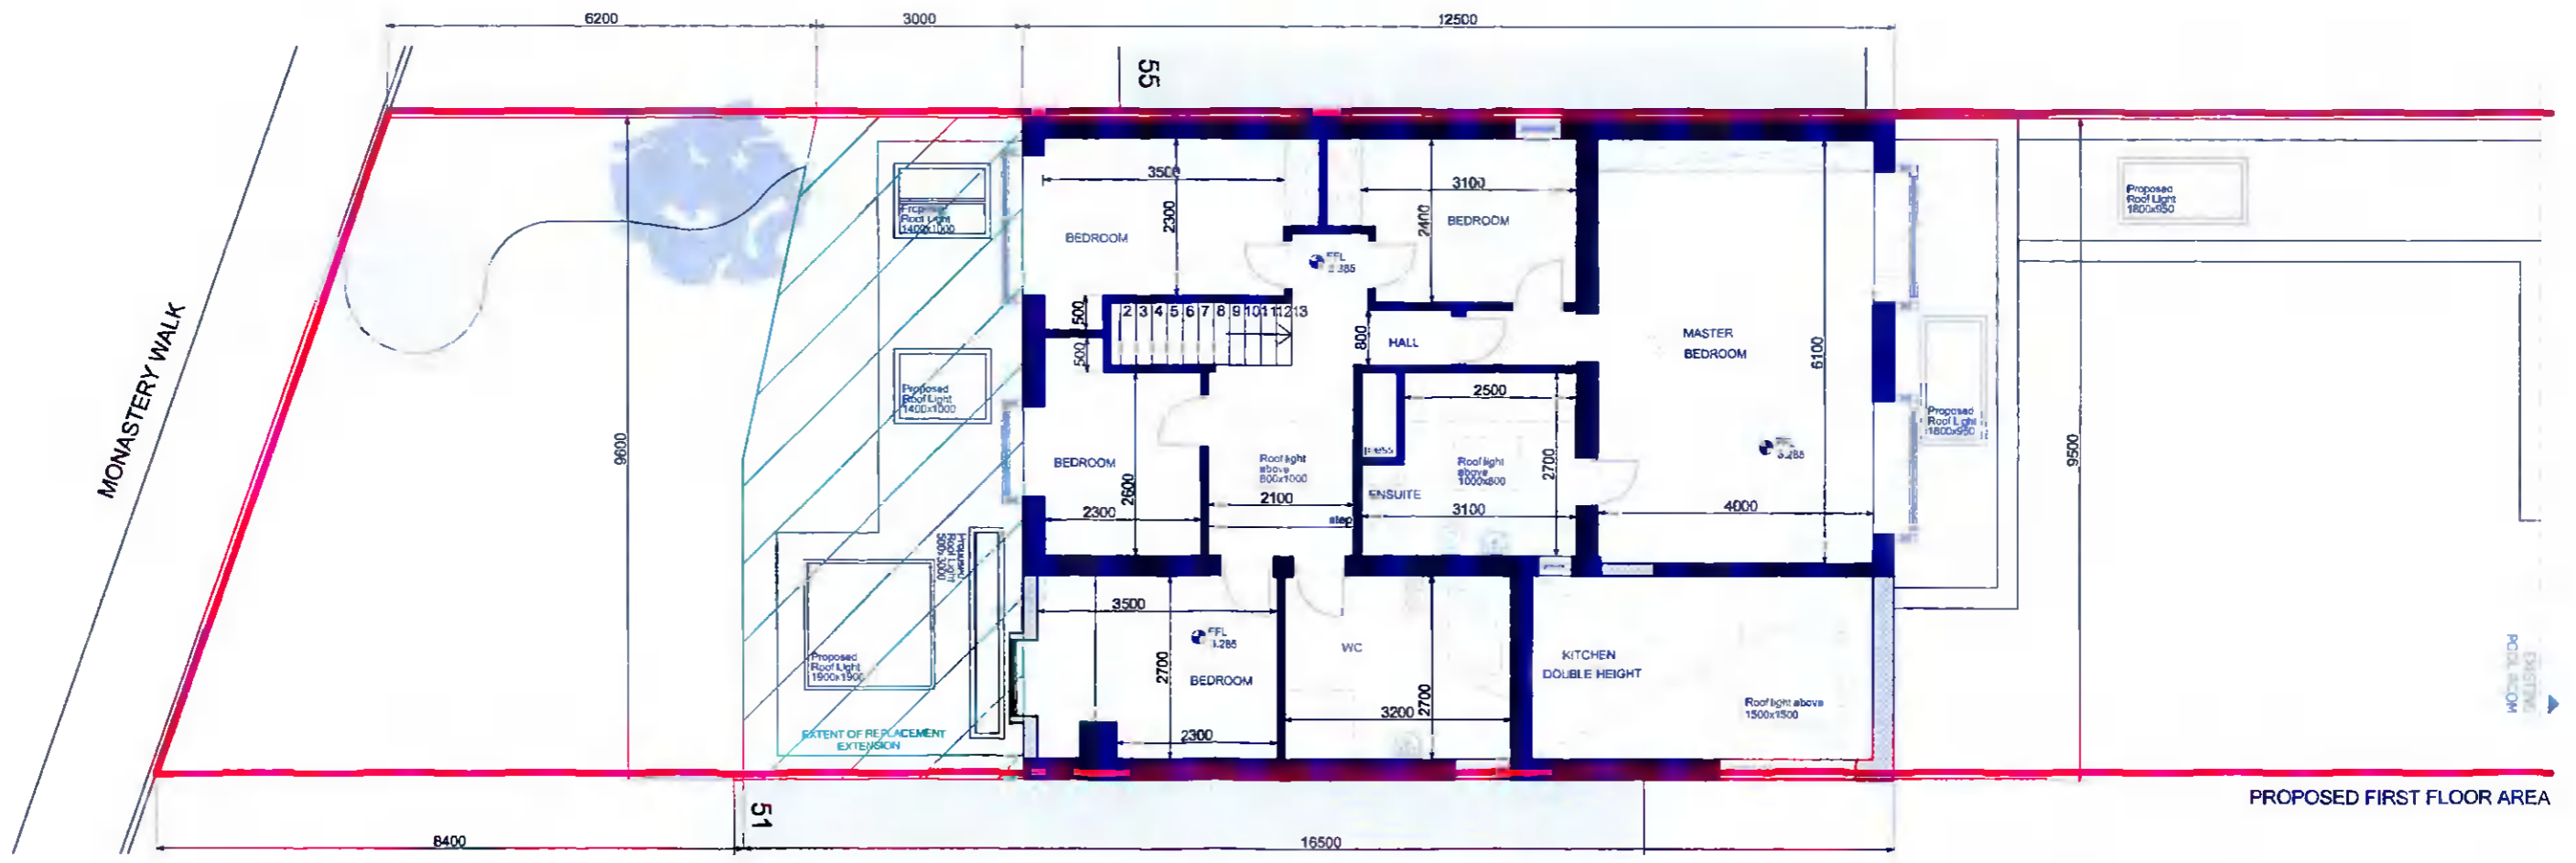

|          |                               |         |                           |        |              |         |                                |
|----------|-------------------------------|---------|---------------------------|--------|--------------|---------|--------------------------------|
| CLIENT:  | Trenaman & Griffin            | DWG NO: | 10 - Proposed Floor Plans | DRAWN: | Paula Alonso | JOB NO: | 2060                           |
| ADDRESS: | 53 Monastery Walk, Clondalkin | DATE:   | 22/10/21                  | SCALE: | 1/100 @ A3   | STATUS: | Planning (further information) |

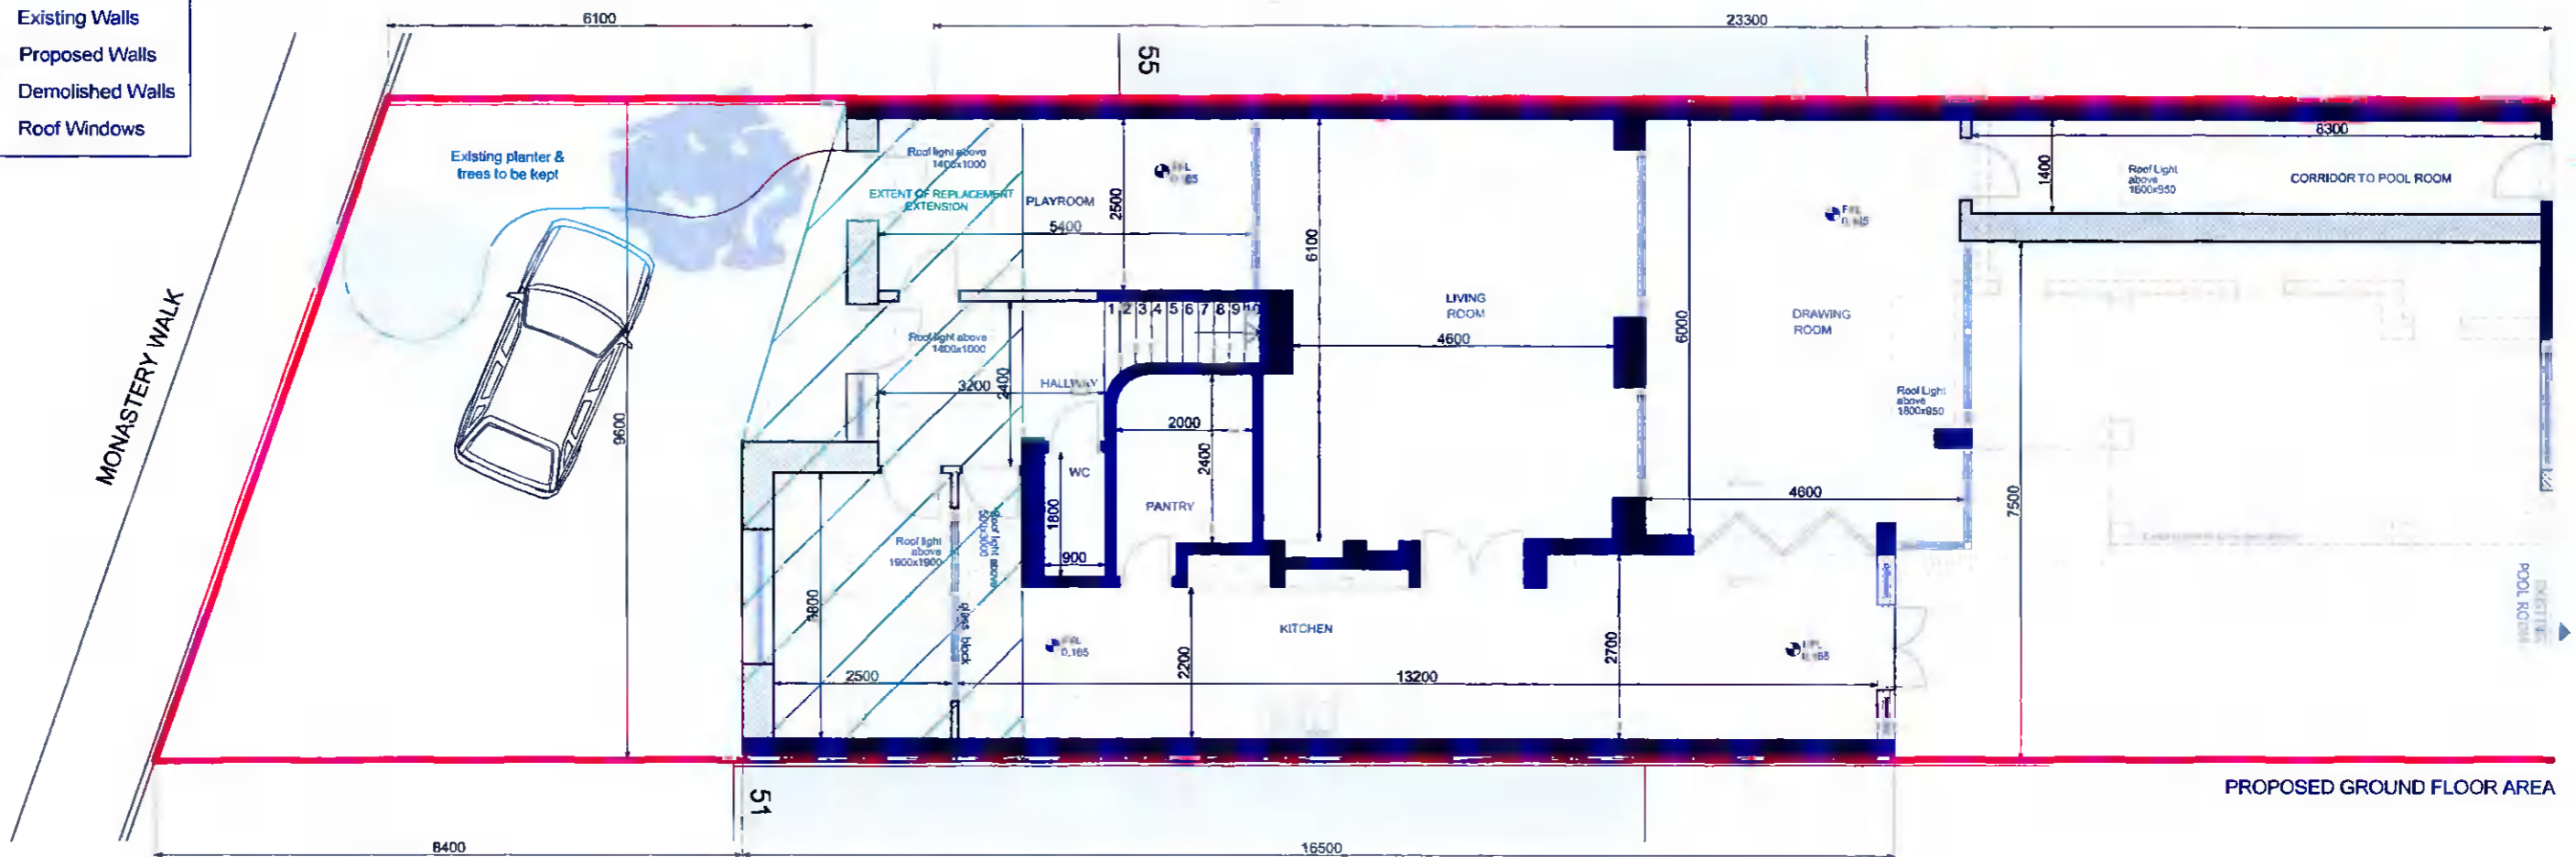