


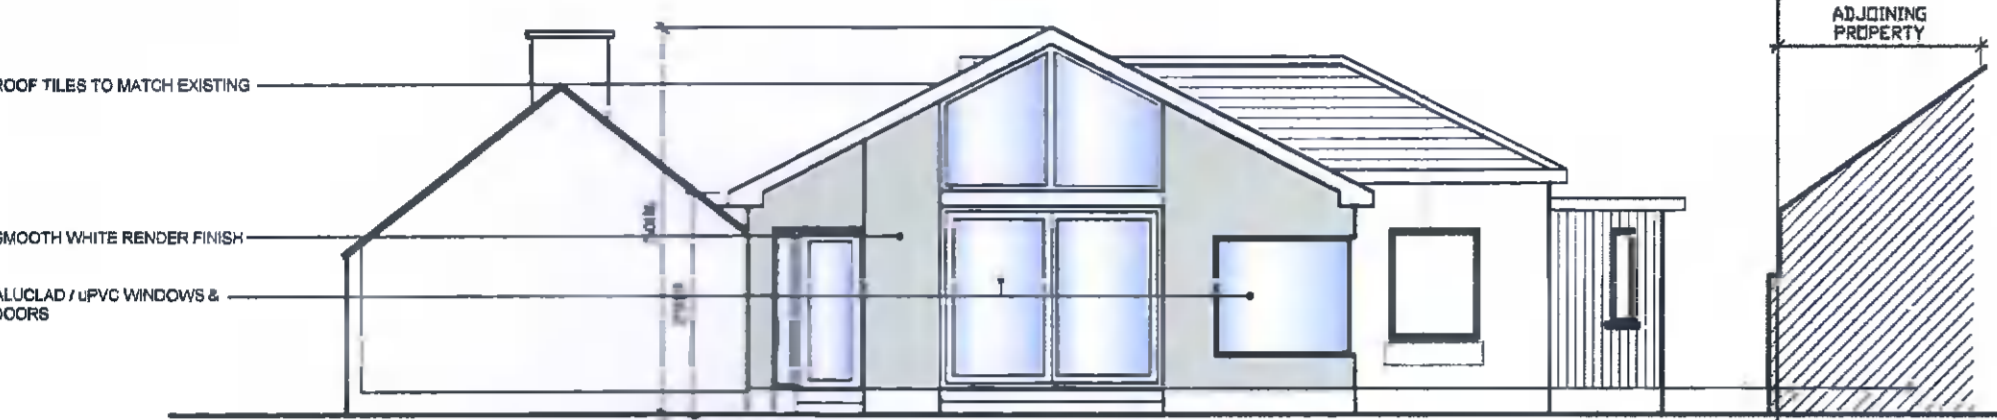

PROPOSED EAST ELEVATION




PROPOSED WEST ELEVATION




BLOCK PLAN - SCALE 1:500  
SEE NOTES OPPOSITE



SITE LOCATION MAP - SCALE 1:1000  
SEE NOTES OPPOSITE

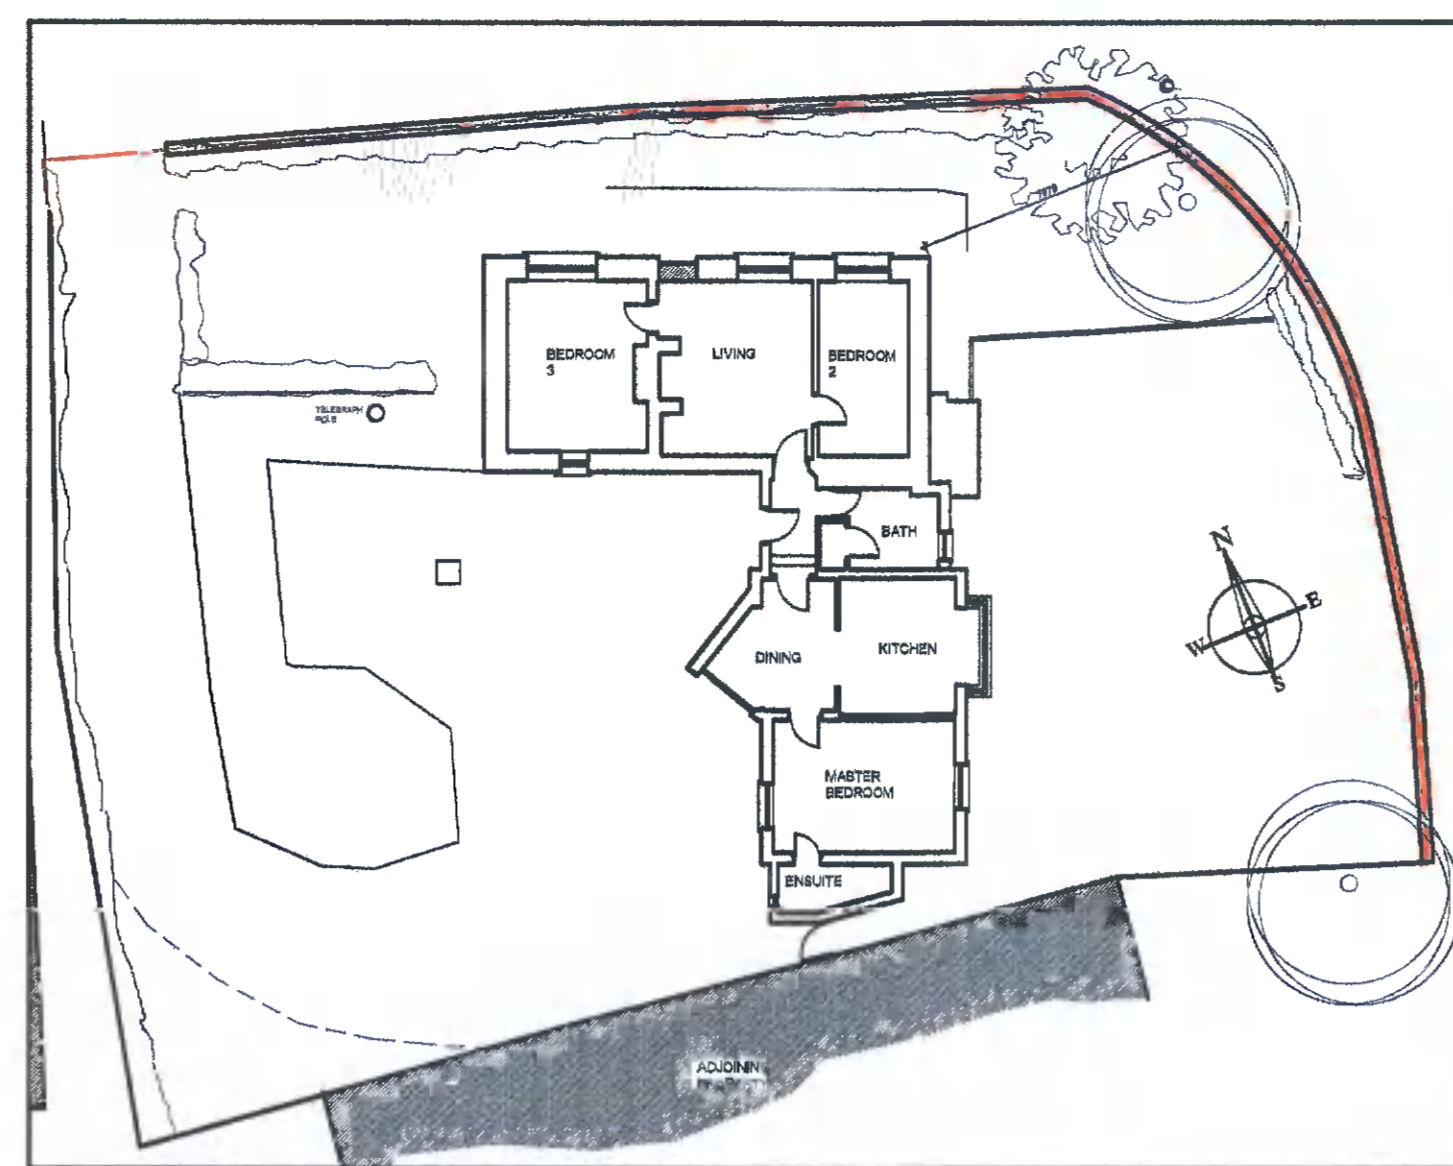

EXISTING FLOOR PLAN / SITE PLAN  
SCALE 1:200

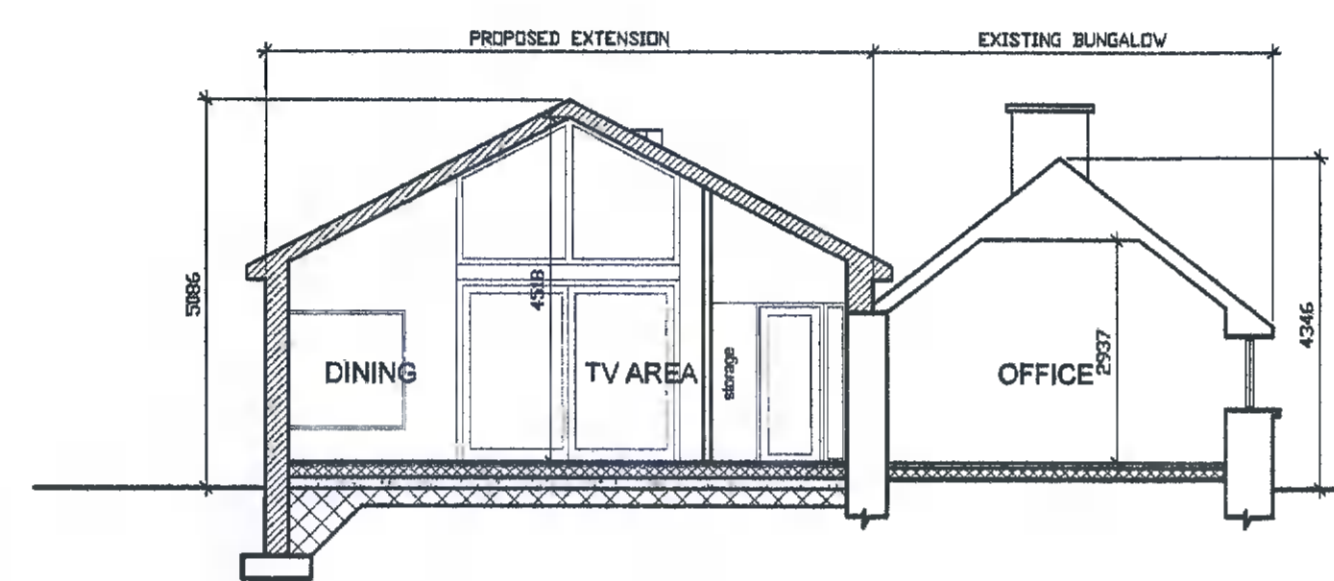


SECTION A-A




EXISTING NORTH ELEVATION

EXISTING SOUTH ELEVATION

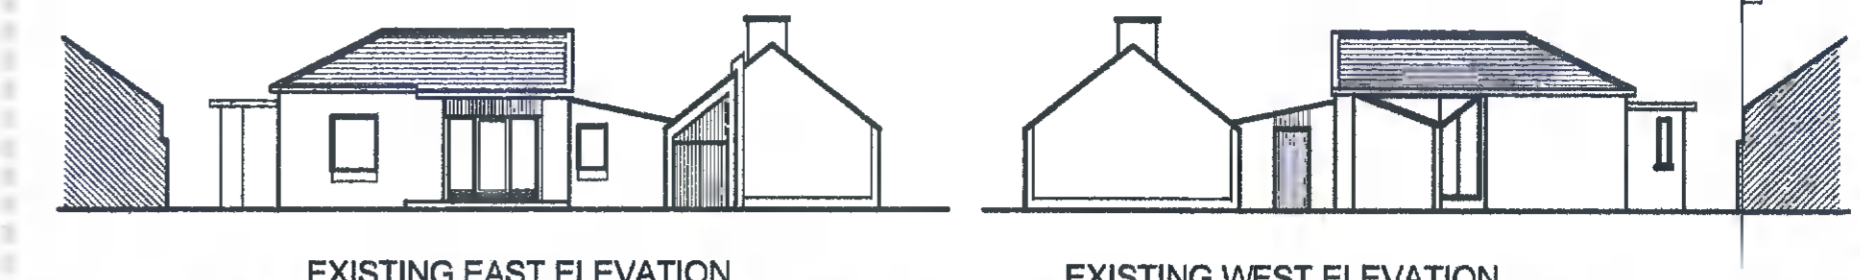


EXISTING EAST ELEVATION


EXISTING WEST ELEVATION

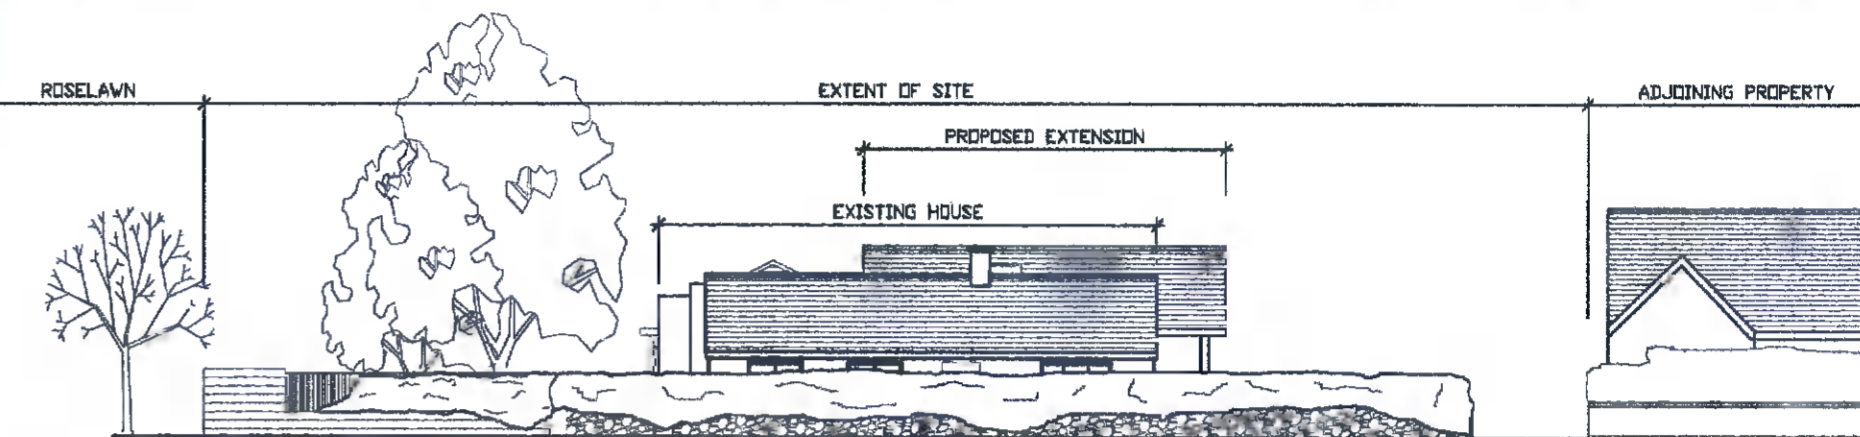


PROPOSED NORTH CONTIGUOUS ELEVATION - SCALE 1:200

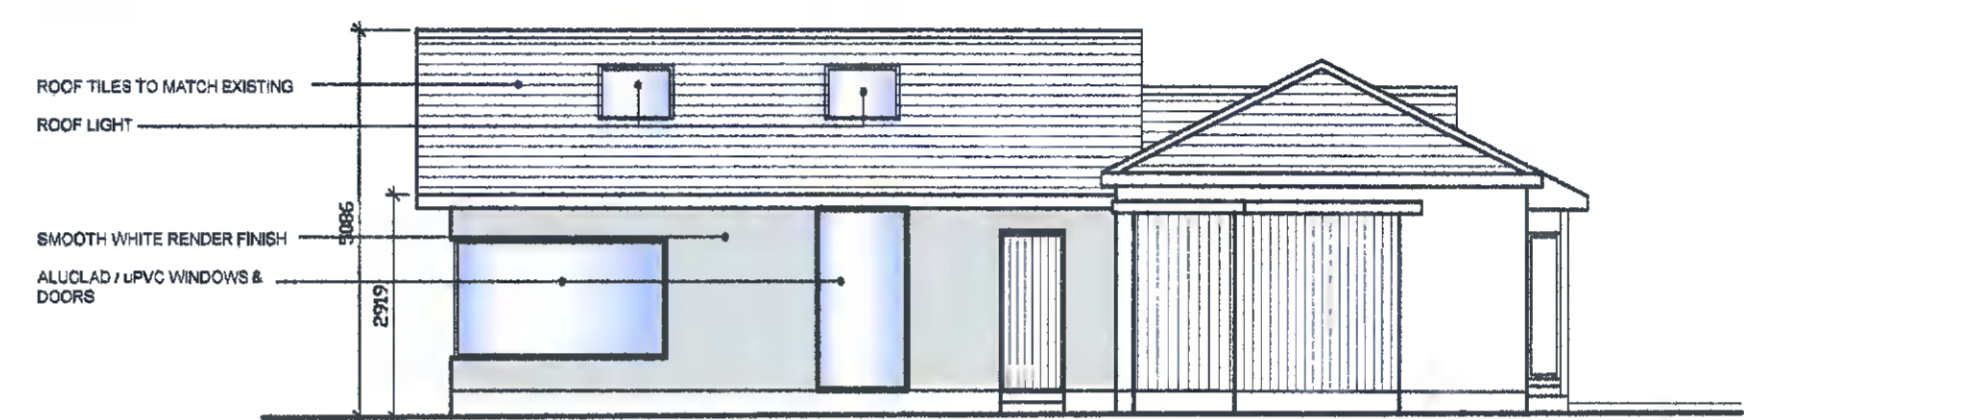

PROPOSED SOUTH ELEVATION

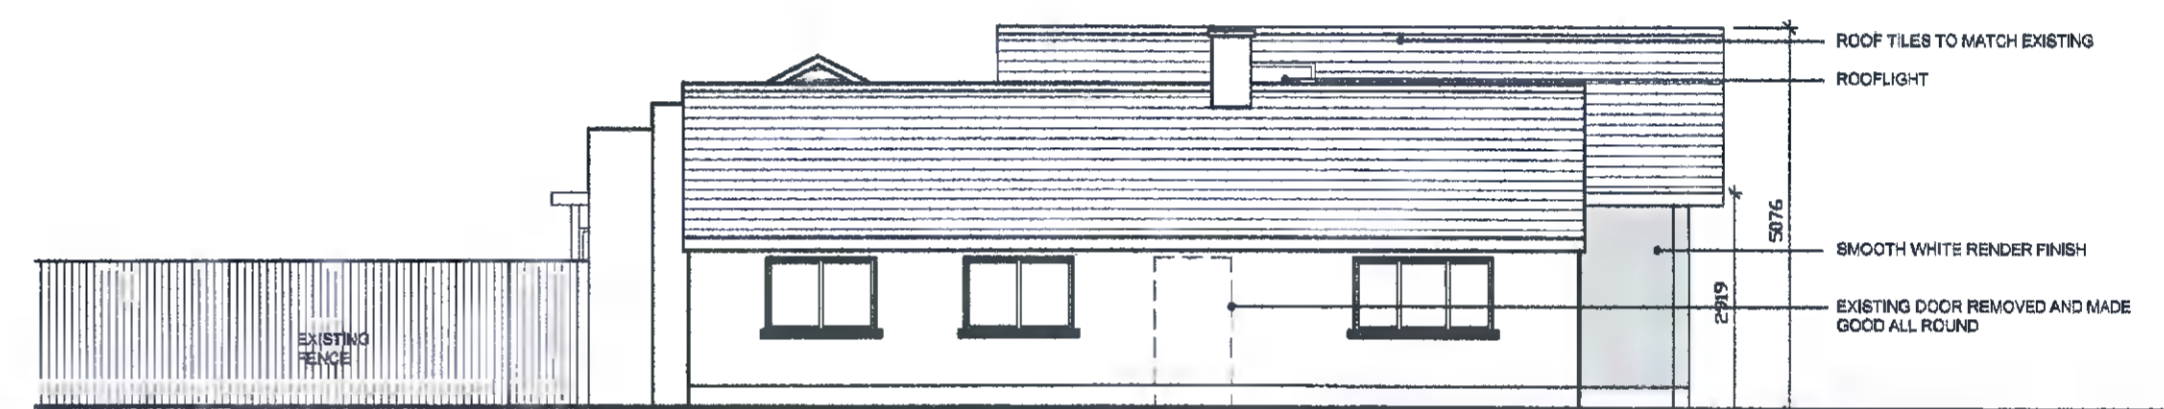

PROPOSED NORTH ELEVATION

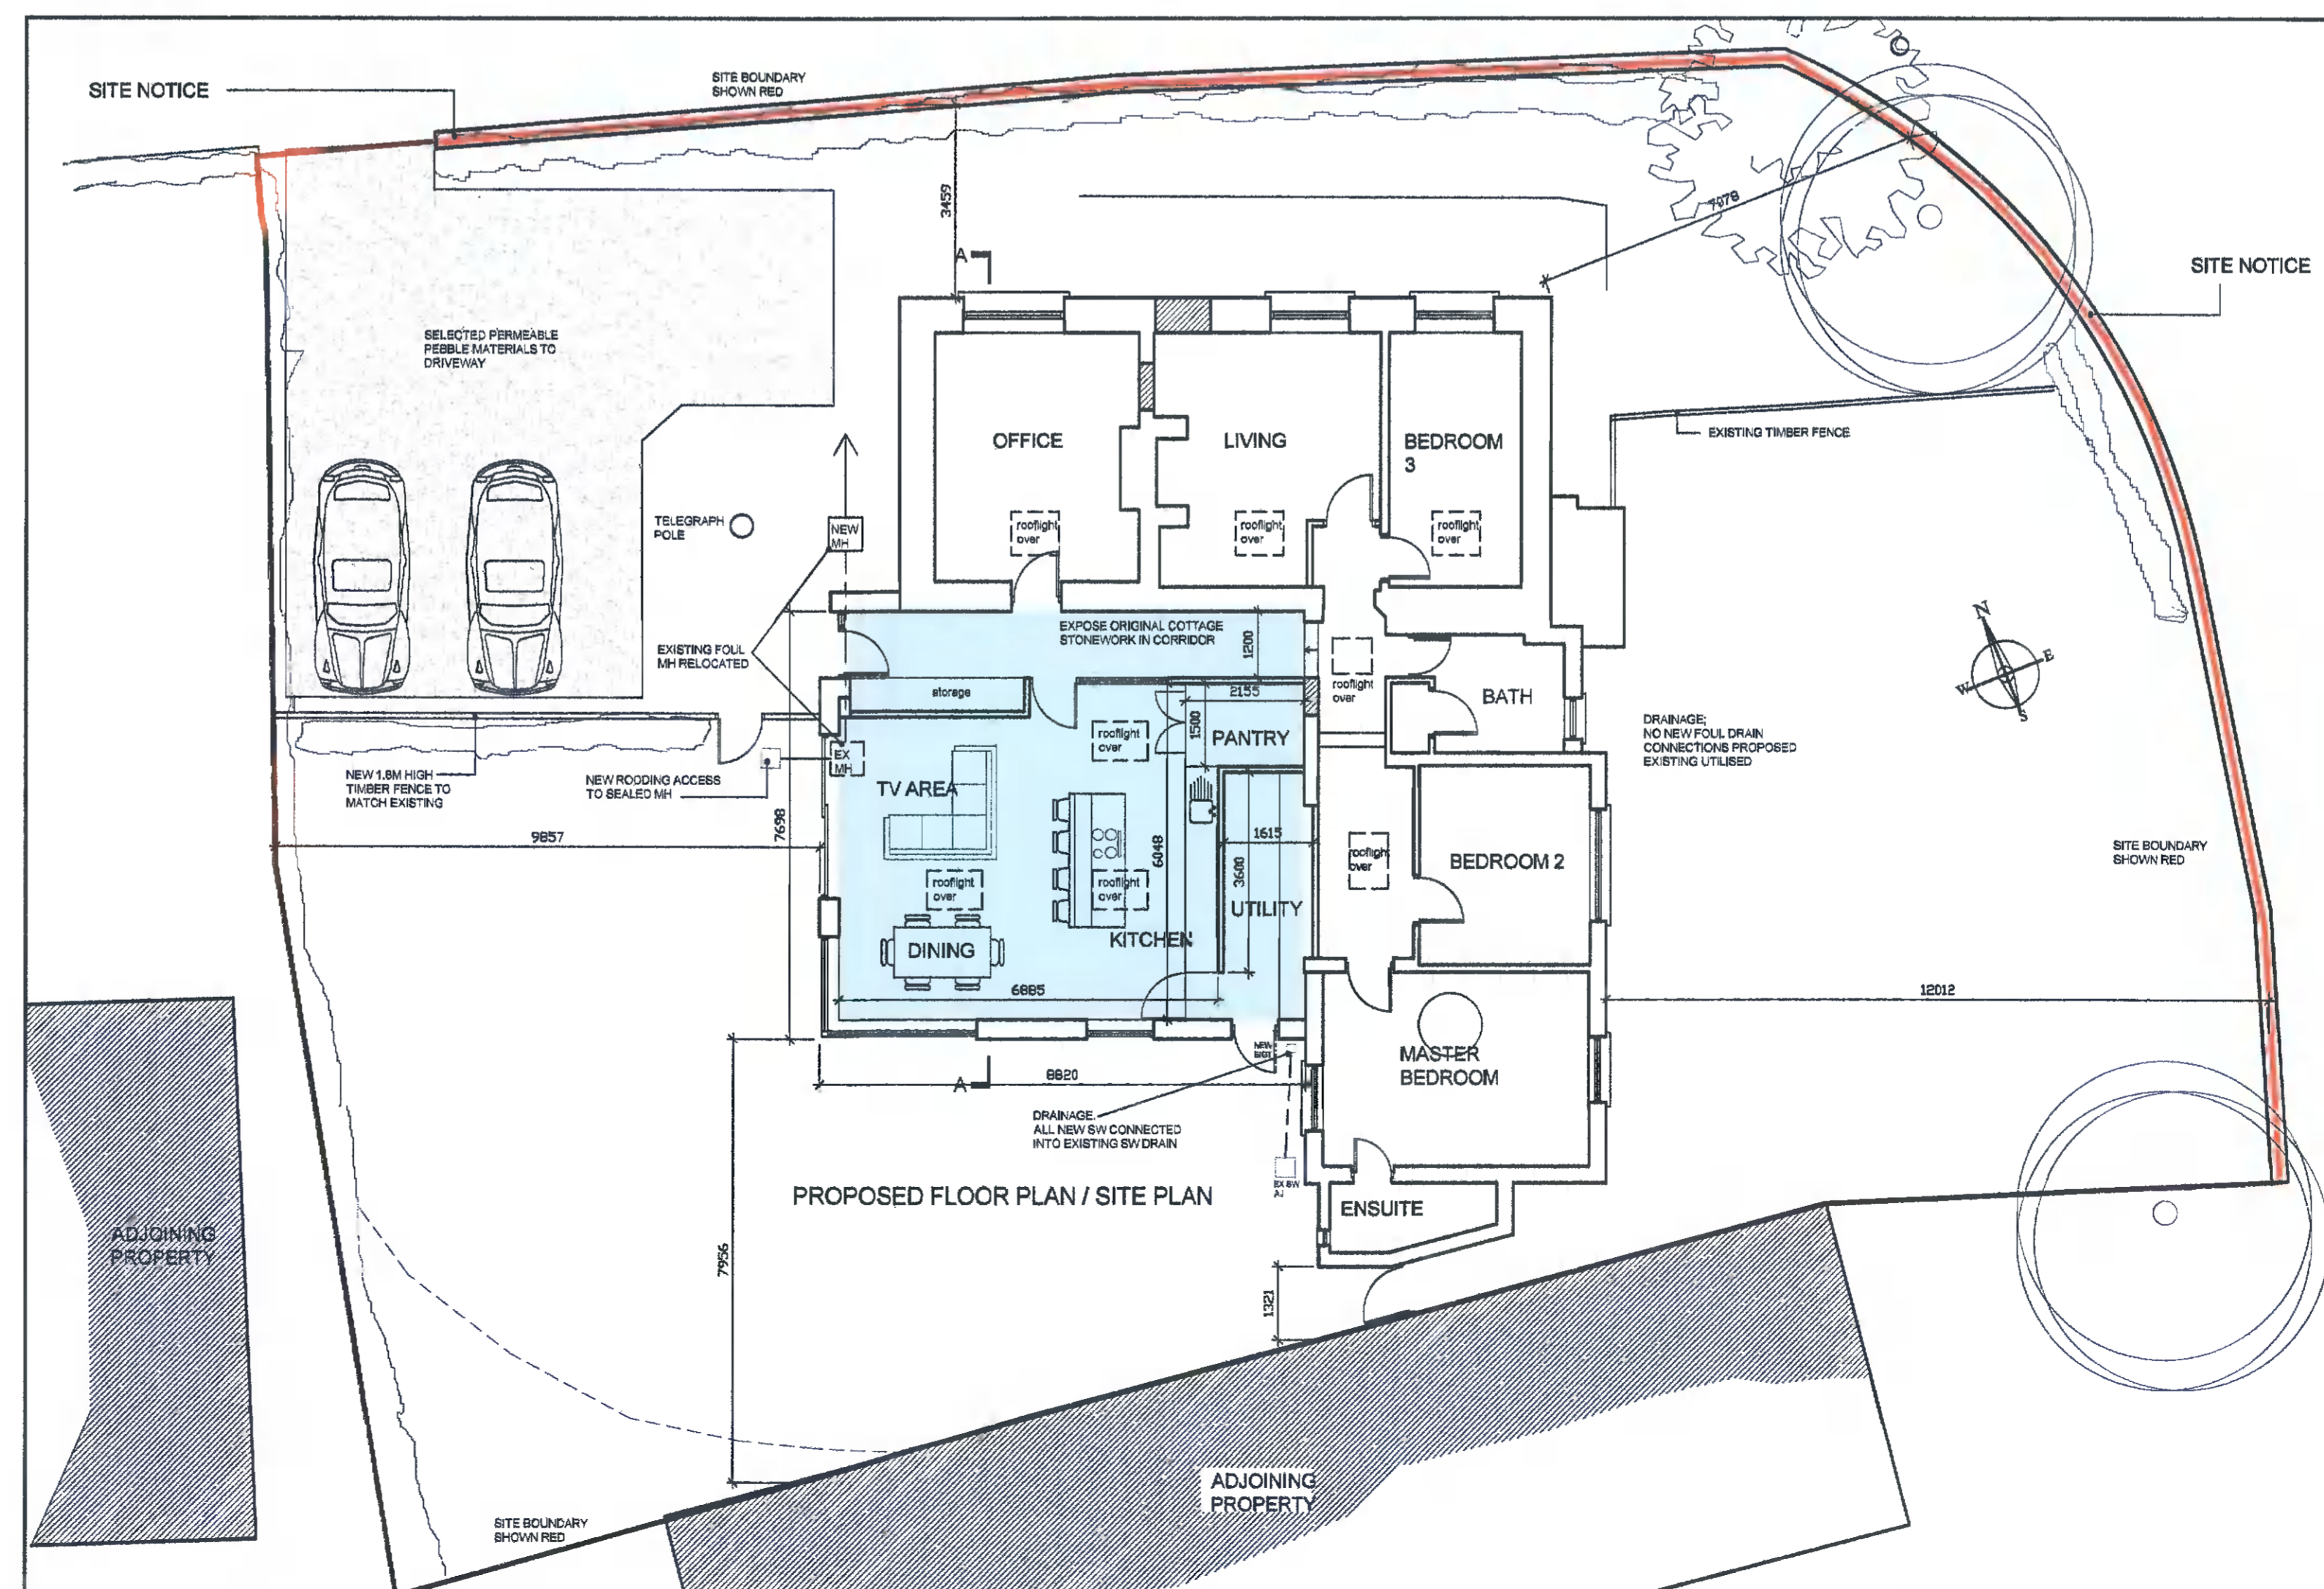

PROPOSED FLOOR PLAN / SITE PLAN

NOTES:  
DO NOT SCALE FROM THIS DRAWING.  
ALL DIMENSIONS TO BE CHECKED ON SITE AND ANY DISCREPANCIES TO BE REPORTED IMMEDIATELY.  
CERTAIN ELEMENTS OF THE ORIGINAL SURVEY MAY HAVE BEEN ESTIMATED.  
DRAINAGE SHOWN MAY BE INDICATIVE AND SHOULD BE CHECKED ON SITE.  
THIS DRAWING IS TO BE READ IN CONJUNCTION WITH ALL OTHER RELEVANT DRAWINGS, SCHEDULES AND SPECIFICATIONS.  
DRAWING IS FOR PLANNING PURPOSES ONLY & NOT FOR CONSTRUCTION.

Description:  
Digital Landscape Mode (DLM)

Publisher / Source:  
Ordnance Survey Ireland (OS)

Data Source / Reference:  
PRIME2

File Format:  
Autodesk AutoCAD (DWG\_R2019)

File Name:  
v\_90264542\_1.dwg

Clip Extent / Area of Interest (AOI):  
LLX,LLY= 704136.8523,735626.4699  
LRX,LYR= 704596.8523,735643.4699  
ULX,ULY= 704136.8523,735615.4699  
URX,URY= 704596.8523,735615.4699

Projection / Spatial Reference:  
Ordnance Survey Ireland Terms of Use apply.  
Projection: IRENET05\_Irish\_Transverse\_Mercator  
Centre Point Coordinates:  
X,Y= 704263.0523,735626.4699

Reference Index:  
Map Series / Map Sheet:  
1:1,000 | S195-21

Data Extraction Date:  
Date: 05-Mar-2022

Source Data Release:  
DCML5 Release V1.145.113

Product Version:  
Version: 1.4

License / Copyright:  
Ordnance Survey Ireland Terms of Use apply.  
Please visit [www.os.ie/about/terms-conditions/](http://www.os.ie/about/terms-conditions/).

© Ordnance Survey Ireland, 2022  
Compiled and published by Ordnance Survey Ireland, Phoenix Park, Dublin 8, Ireland.  
Unauthorized reproduction infringes Ordnance Survey Ireland and Government of Ireland copyright.  
All rights reserved. No part of this publication may be copied, reproduced or transmitted in any form or by any means without the prior written permission of the copyright owners.  
The representation on this map of a road, track or footpath is not evidence of the existence of a right of way.  
Ordnance Survey maps never show legal property boundaries, nor do they show ownership of physical features.  
© Suirbhreacht Ordánais Éireann, 2022  
Arna thionscú agus ama fhoilsiú ag Suirbhreacht Ordánais Éireann, Páirc an Fhionnulaice, Sísia Átha Cliath 8, Éire.  
Sáilíonn aitheascadh neamhúdarshaine cóipcheist Shuirbhreacht Ordánais Éireann agus Rialtas na hÉireann.  
Gach cead ar coimeadh: Ní ceadnófar son chuid den fhoilseachtán seo a chóipeáil, a aitheascadh nó a thráchtáil in aon fhorm nó ar aon bhealach gan cead i scríobáil nó i mír i cúlú ar chóipcheist.  
Ní fionnóir bheith, bealach nó ceadán a bheith ar an Marscáil seo agus fionnóir ar cheist eile.  
Ní thaispeánann Marscáil de chuid Ordánais Shuirbhreacht na hÉireann taobhann phoiblí dea-tháil de mhaoin fíamh, ná úinéireacht de ghráinne míleáil.

INDICATES PROPOSED EXTENSION

**www.DublinPlanning.ie**  
Architecture - Surveying - Project Management  
email: [info@dublinplanning.com](mailto:info@dublinplanning.com), phone: +353 87 8665016  
77 LOWER CAMDEN STREET, ST. KEVINS, DUBLIN 2.

ISSUED FOR PLANNING PURPOSES ONLY

client	ALLISON DAVIS AND STEPHEN O SHALUGHNESSY ST. ANTHONYS, BALLYDOWD, LUCAN, CO. DUBLIN
drawn	P. KAVANAGH
drawing	PLANS, ELEVATIONS, SITE PLAN, SITE LOCATION MAP EXISTING PLANS & ELEVATIONS
description	SINGLE STOREY PITCHED ROOF EXTENSION TO REAR OF EXISTING COTTAGE
scale	1:100 & AS SHOWN
date	24.03.22
dwg. no.	P-01

THIS DRAWING IS COPYRIGHT & THE PROPERTY OF DUBLIN PLANNING & MUST NOT BE COPIED, ALTERED OR COMMUNICATED TO A THIRD PARTY WITHOUT WRITTEN AUTHORISATION.