




**1 Level 0 Ground Floor Proposed**  
1 : 150

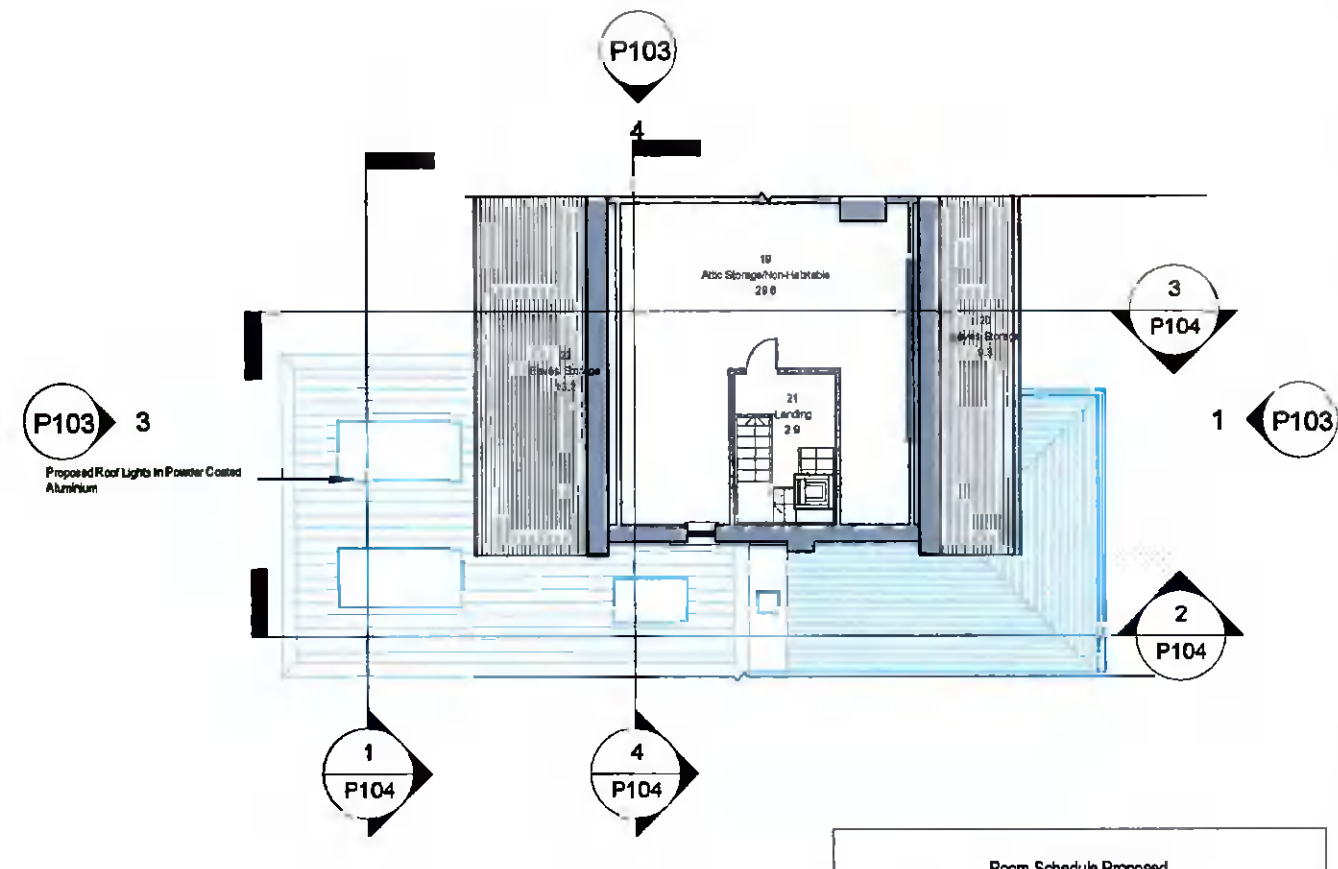

**3 Level 2 Second Floor Proposed**  
1 : 150

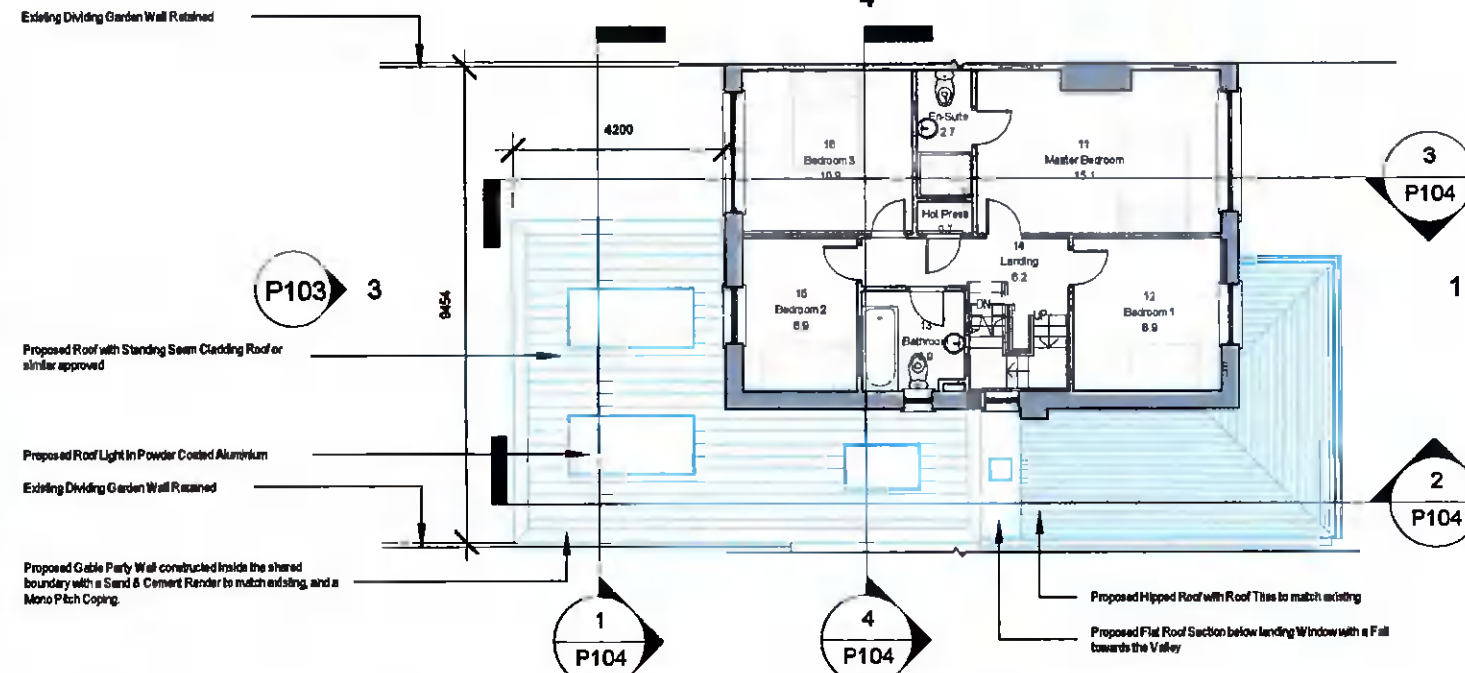

**2 Level 1 First Floor Proposed**  
1 : 150

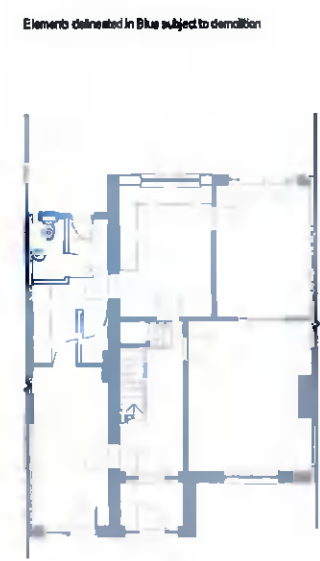

**5 Level 0 Ground Floor Demolition**  
1 : 250

Room Schedule Proposed			
Level	Name	Number	Area

Level 0 Ground Floor			
Level 0 Ground Floor	Hall	1	10 m <sup>2</sup>
Level 0 Ground Floor	Family/Dining Room	2	25 m <sup>2</sup>
Level 0 Ground Floor	Living Room	3	20 m <sup>2</sup>
Level 0 Ground Floor	Porch	4	3 m <sup>2</sup>
Level 0 Ground Floor	Family Room	5	13 m <sup>2</sup>
Level 0 Ground Floor	Cloaks	6	1 m <sup>2</sup>
Level 0 Ground Floor	Utility Room	7	7 m <sup>2</sup>
Level 0 Ground Floor	WC	8	3 m <sup>2</sup>
Level 0 Ground Floor	Dining Room	9	14 m <sup>2</sup>
Level 0 Ground Floor	Kitchen	10	14 m <sup>2</sup>
			111 m <sup>2</sup>

Level 1 First Floor			
Level 1 First Floor	Master Bedroom	11	15 m <sup>2</sup>
Level 1 First Floor	Bedroom 1	12	9 m <sup>2</sup>
Level 1 First Floor	Bathroom	13	4 m <sup>2</sup>
Level 1 First Floor	Landing	14	6 m <sup>2</sup>
Level 1 First Floor	Bedroom 2	15	7 m <sup>2</sup>
Level 1 First Floor	Bedroom 3	16	11 m <sup>2</sup>
Level 1 First Floor	En-Suite	17	3 m <sup>2</sup>
Level 1 First Floor	Hot Press	18	1 m <sup>2</sup>
			55 m <sup>2</sup>

Level 2 Second Floor			
Level 2 Second Floor	Attic Storage/Non-Habitable	19	30 m <sup>2</sup>
Level 2 Second Floor	Eaves Storage	20	9 m <sup>2</sup>
Level 2 Second Floor	Landing	21	3 m <sup>2</sup>
Level 2 Second Floor	Eaves Storage	22	13 m <sup>2</sup>
			55 m <sup>2</sup>

**Total Floor Area** 221 m<sup>2</sup>

REF.	DATE	Revision
<b>Peter Brennan</b> Hayfield House, Knocklyon Road, Templeogue, Dublin 16		
PROJECT: Ground Floor Extension & Renovations_Opt. 12_Rev. 03 PROJECT NO: PRJ079 CLIENT: Dermot & Sandra Devlin ADDRESS: 13 Templeogue Wood, Templeogue, Dublin, D8W YV40 DRAWN BY: Peter Brennan DATE: 21/02/22   SCALE: As Indicated   DRG. No. P102 DRAWING: Floor Plans Proposed DO NOT SCALE FROM DRAWING   STATUS: Planning		