




1 East Elevation Proposed
1 : 150

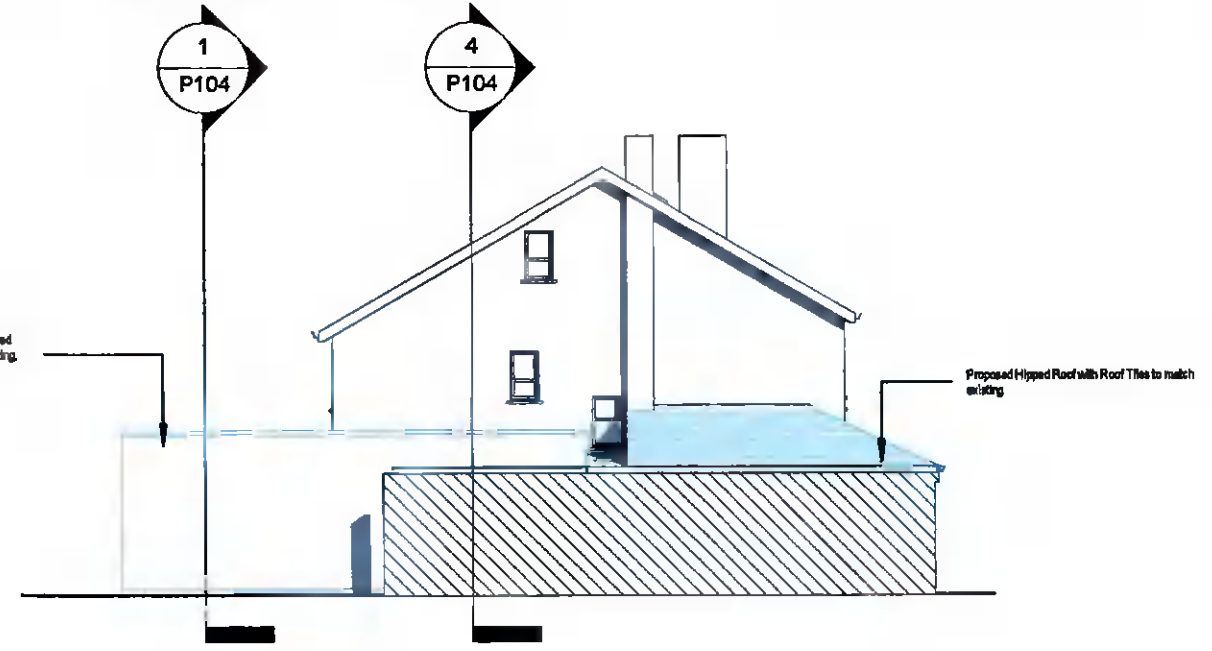

2 South Elevation Proposed
1 : 150

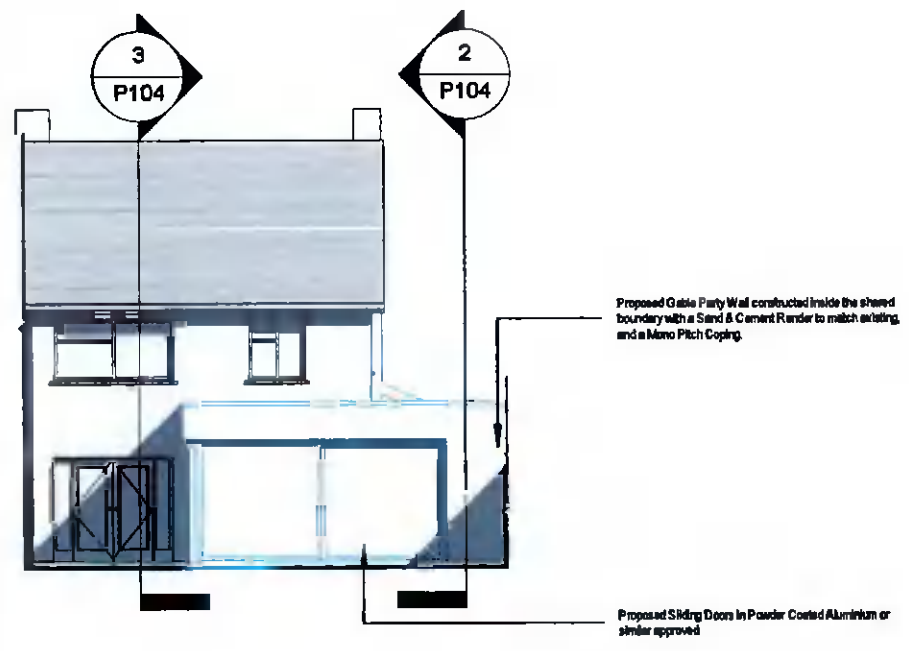

3 West Elevation Proposed
1 : 150

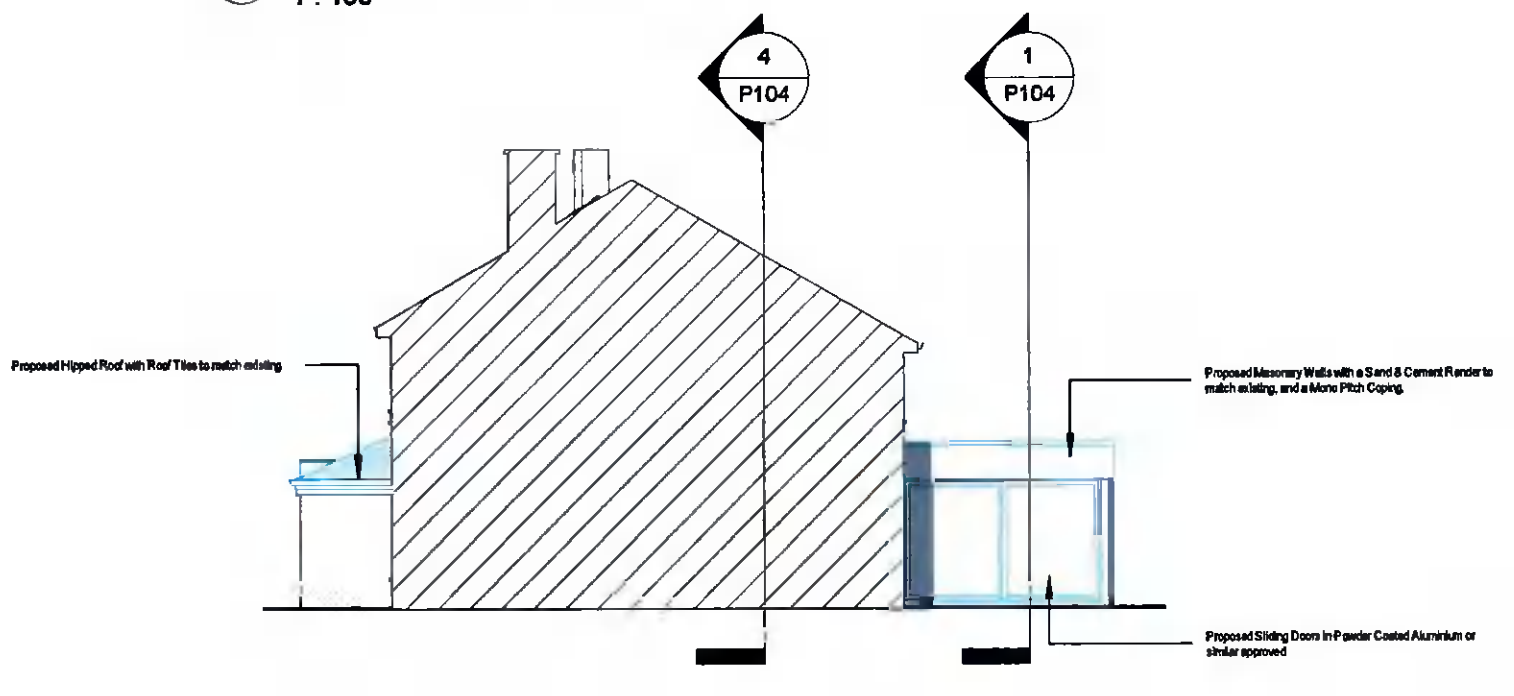


4 North Elevation Proposed
1 : 150



5 East Elevation Demolition
1 : 200



6 North Elevation Demolition
1 : 200

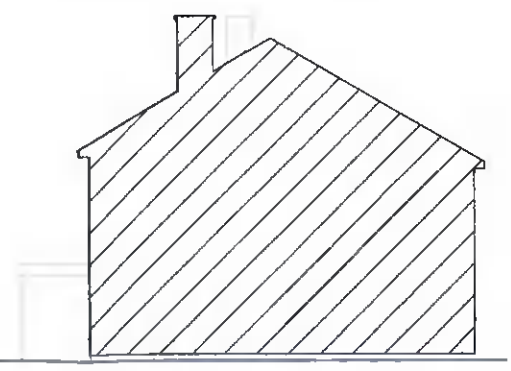

7 South Elevation Demolition
1 : 200

REF.	DATE	Revision
Peter Brennan Hayfield House, Knocklyon Road, Templeogue, Dublin 16		
North Point	PROJECT: Ground Floor Extension & Renovations_Opt. 12_Rev. 03	
	PROJECT NO: PRJ079	
	CLIENT: Dermot & Sandra Devlin	
	ADDRESS: 13 Templeogue Wood, Templeogue, Dublin, D8W YV40	
	DRAWN BY: Peter Brennan	
	DATE: 21/02/22	SCALE: As indicated DRG. No. P103
	DRAWING: Elevations Proposed	
	DO NOT SCALE FROM DRAWING STATUS: Planning	