

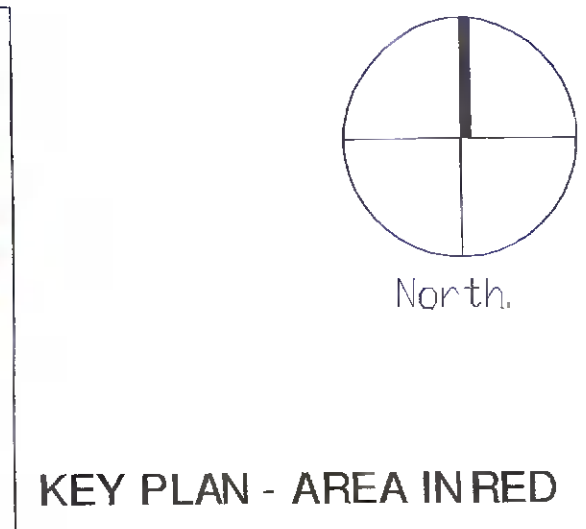



1.0 SITE PLAN 1:250 @ A1

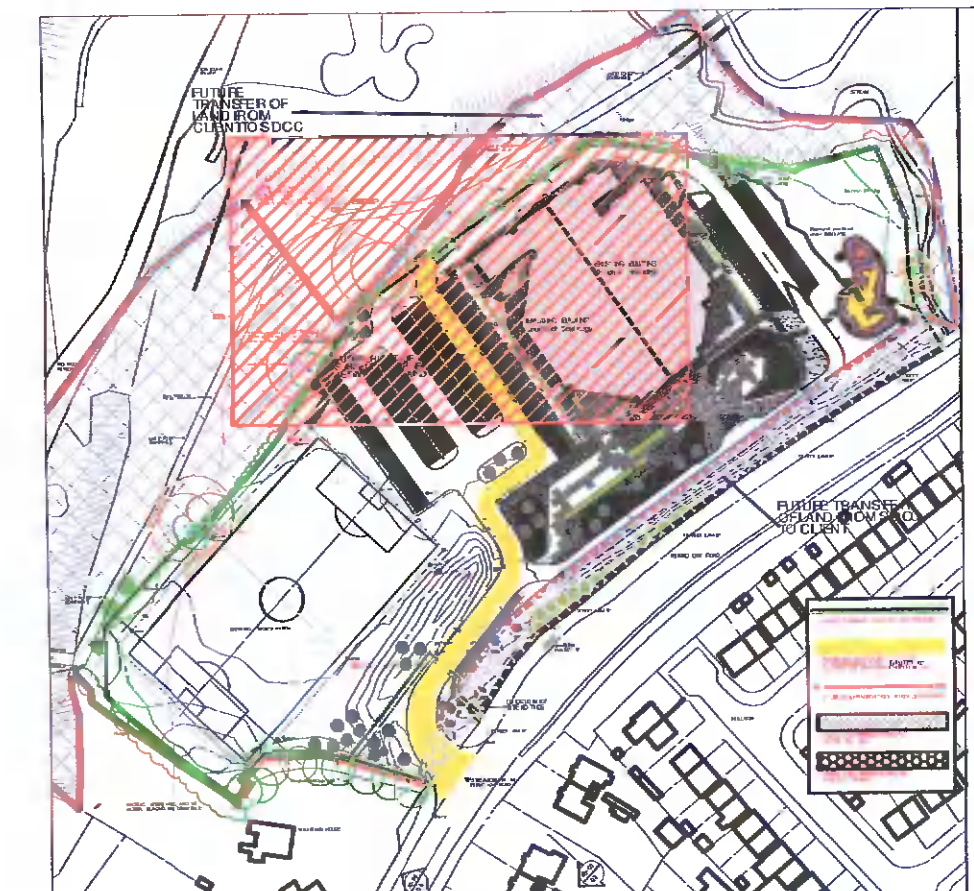

KEY PLAN - AREA IN RED

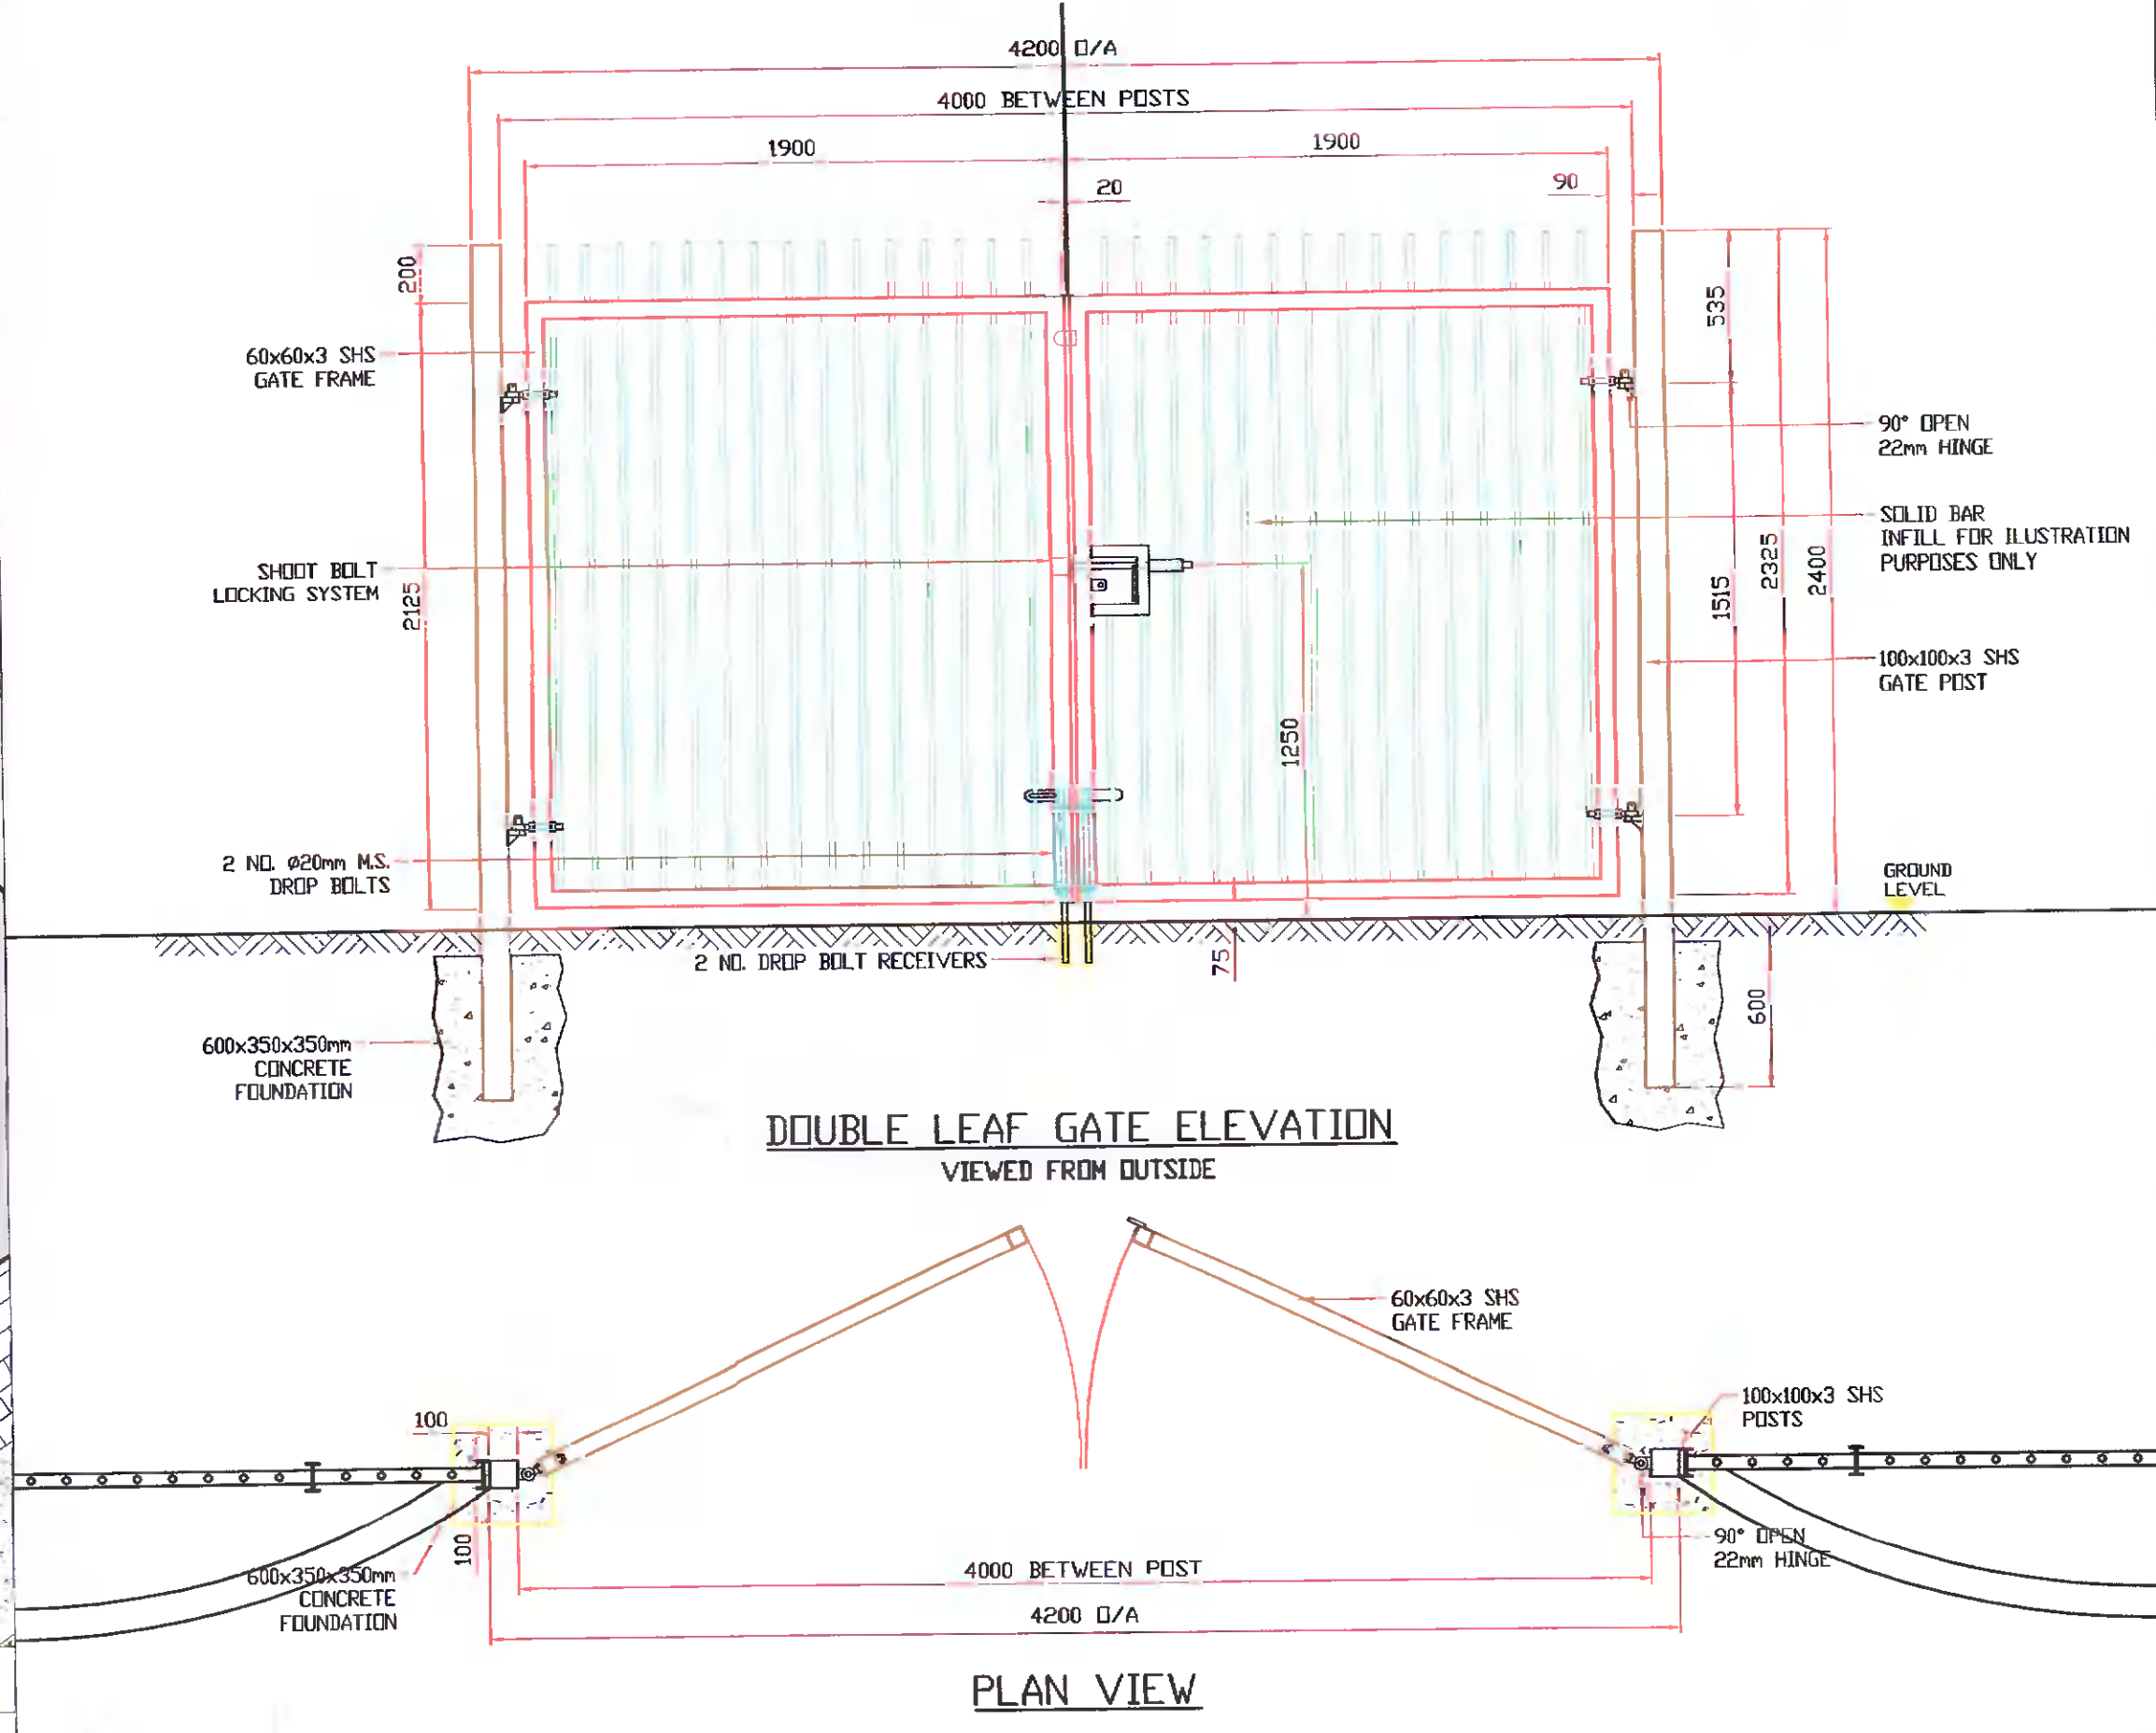

VEHICLE GATE - DETAILS 1:25 @ A1

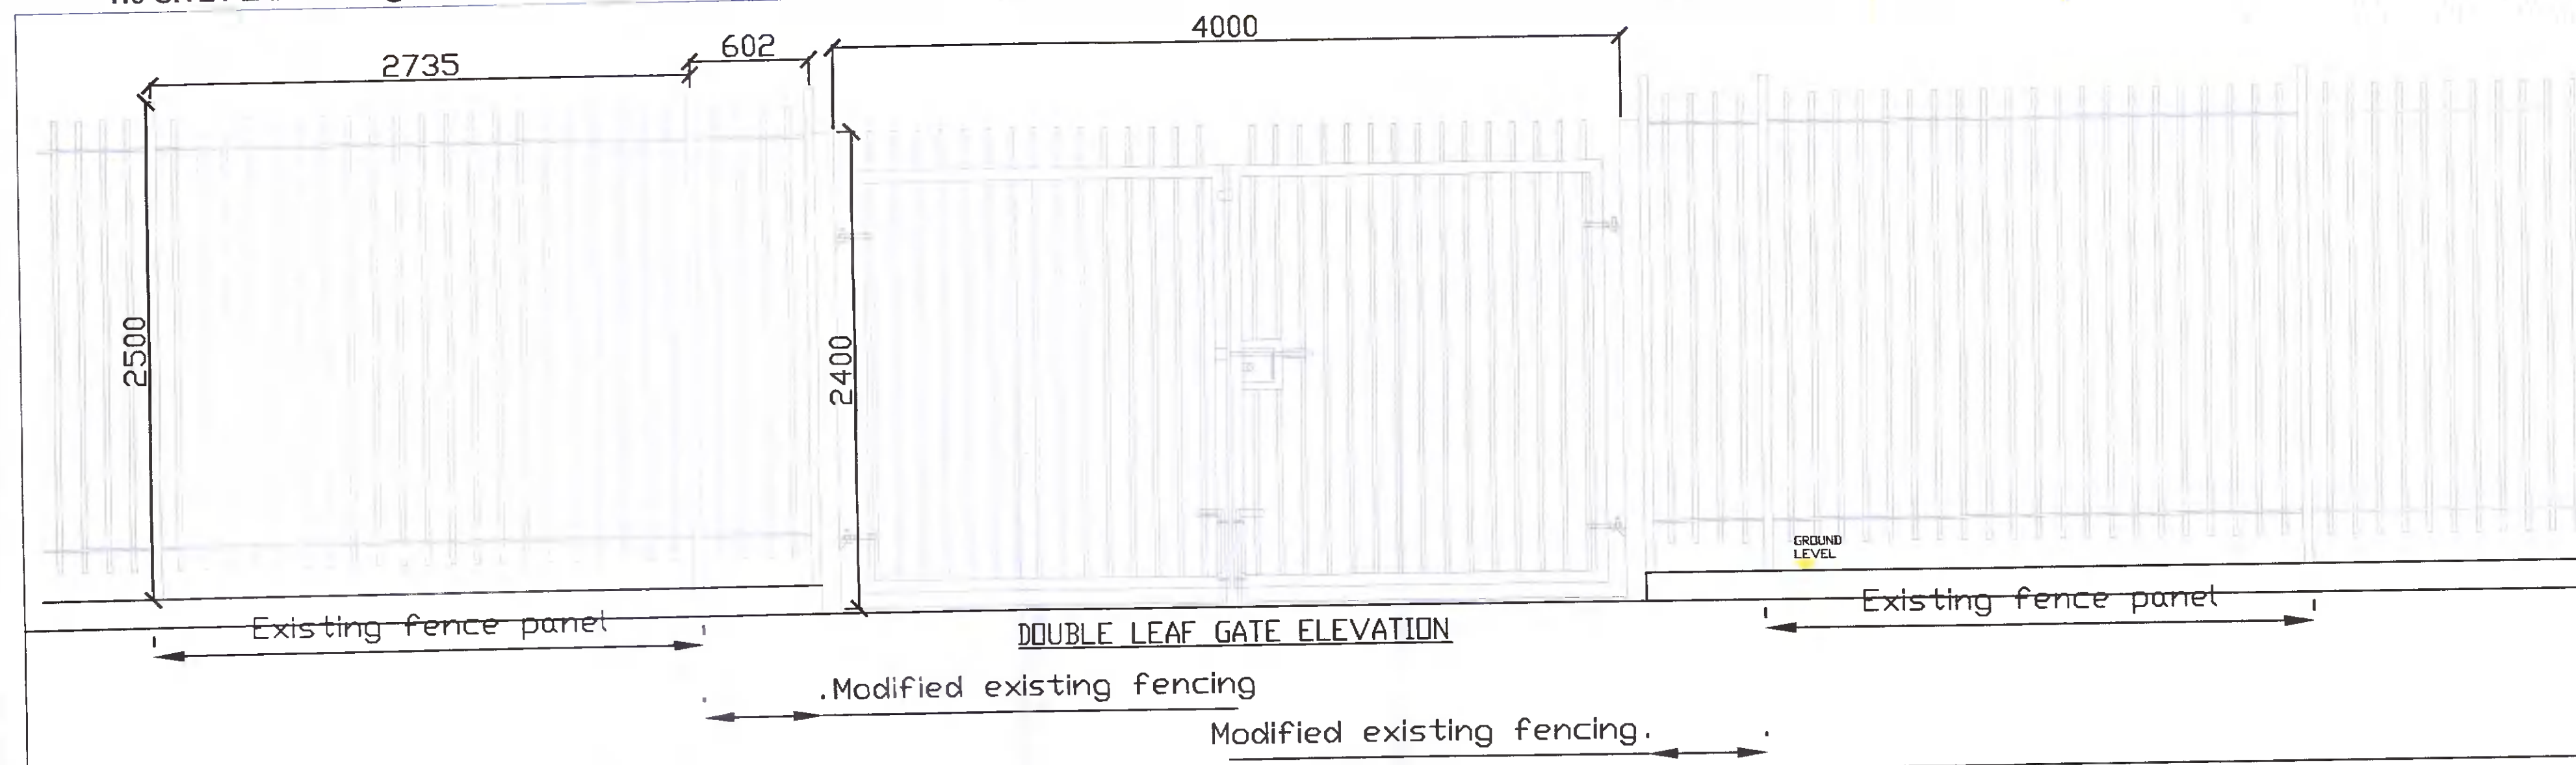

VEHICLE GATE - ELEVATION 1:25 @ A1

Notes:

Rev: -	Date: ---	Rev: -	Date: ---
--------	-----------	--------	-----------

**GERRY RYAN ARCHITECT**  
 MBIAI FBIAI  
 2, Clery Road, East Rings, Dublin 11  
 gerry@rva.com  
 T: 01 850 4917

Client: Church of Scientology & Community Centre Dublin	Dwg No: 003	Rev: ---
Project: Proposed vehicle gate and fence retention at Church of Scientology, Firhouse.	Status: Planning	
Title: Proposed vehicle gate location and extent of fence retention	Scale: as above	Date: 02/04/2021
Project Number: CoS2021-1	Drawn: GR	Checked: GR

All dimensions are in millimetres unless otherwise stated. Disproportion to be verified on site. Do not scale. Copyright of Gerry Ryan Architect. All rights reserved. Drawing not to be reproduced without permission.