


1 SECTION A-A
PA-300 UNIT 01 Scale: 1 : 150

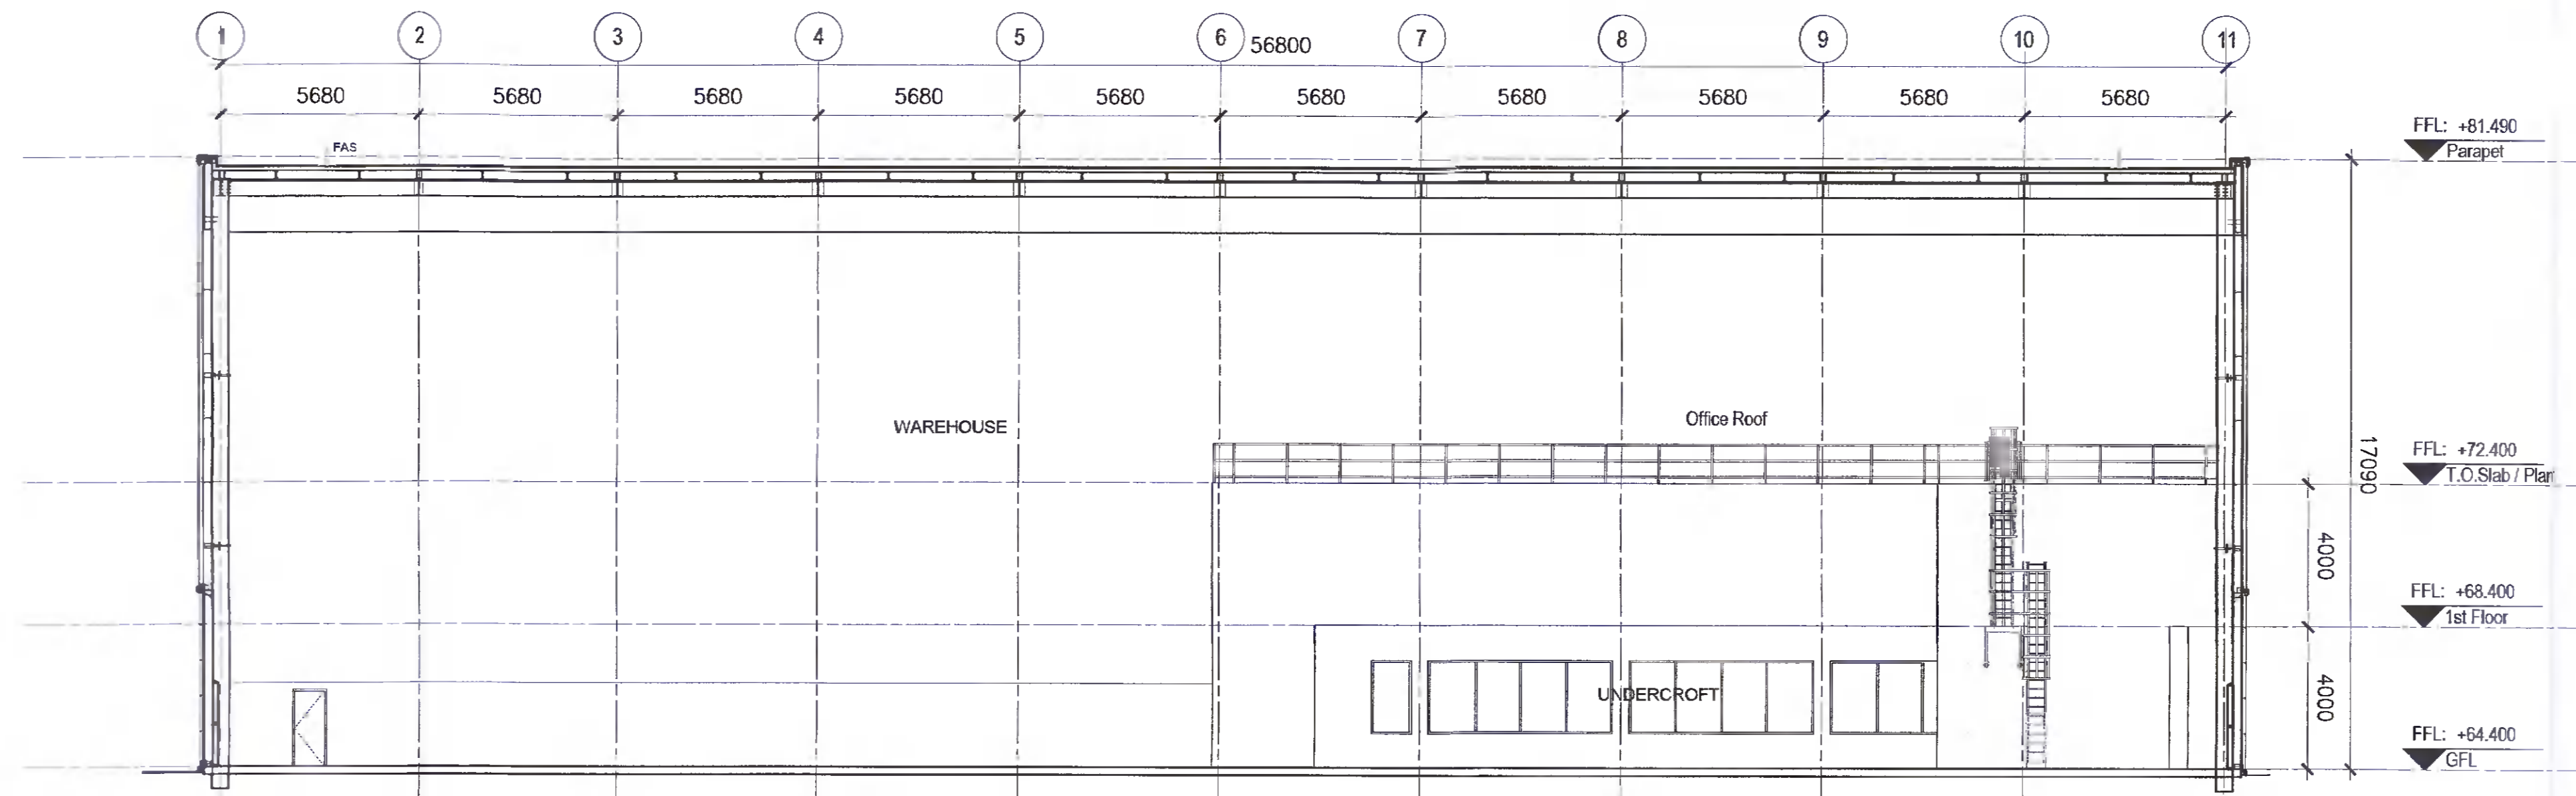


2 SECTION B-B
PA-300 UNIT 01 Scale: 1 : 150

COPYRIGHT:
The design and details shown on this drawing are applicable to their project only and may not be reproduced in whole or in part or be used for any other project or purpose without the written permission of TOT Architects with whom copyright resides.
DO NOT SCALE from this drawing. Use figured dimensions. Contractor to check all dimensions on site prior to commencement of works. Any discrepancies are to be referred to the ARCHITECT.

KEY PLAN:

LEGEND
FAS FALL ARREST SYSTEM

KEY SITE PLAN

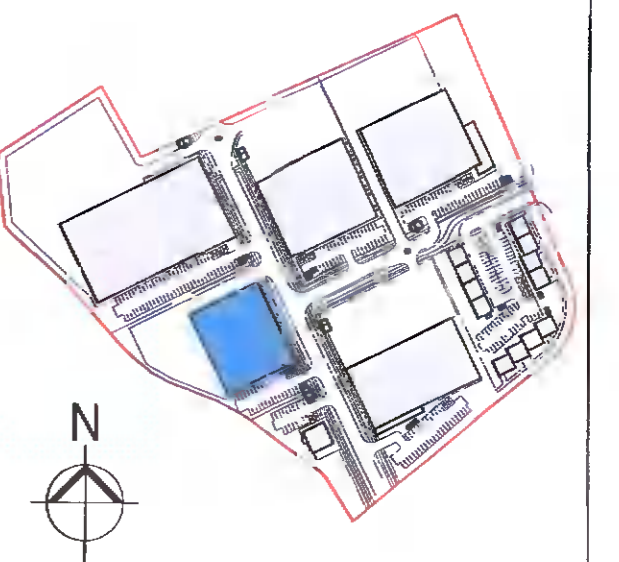

REVISIONS

NO	DATE	REV	BY	CHECKED	DESCRIPTION

30.03.2022 PT ND ISSUED FOR PLANNING

DATE REV BY CHECKED DESCRIPTION

TOT ARCHITECTS

REGISTERED OFFICE
49 Upper Mount Street
Dublin 2, D02 F885, Ireland
T +353 1 705 7000
W www.totarch.co
E info@totarch.co

PROJECT
WAREHOUSING/LOGISTICS, OFFICE &
CAFÉ/RESTAURANT DEVELOPMENT
AT CALMOUNT ROAD, BALLYMOUNT, DUBLIN 12
STAGE
PLANNING

DRAWING TITLE:
**UNIT 1
SECTION A-A & B-B**

DATE: MAR 2022 DRAWING NO:
SCALE: 1:150 @ A1 **PA-300**
DRAWN: PT
CHECKED: ND SHEET SIZE: REVISION
JOB NO. 18-42 **A1** *
FILE NAME: