




1 SOUTH-EAST ELEVATION  
PA-404 UNIT 03 Scale: 1:200

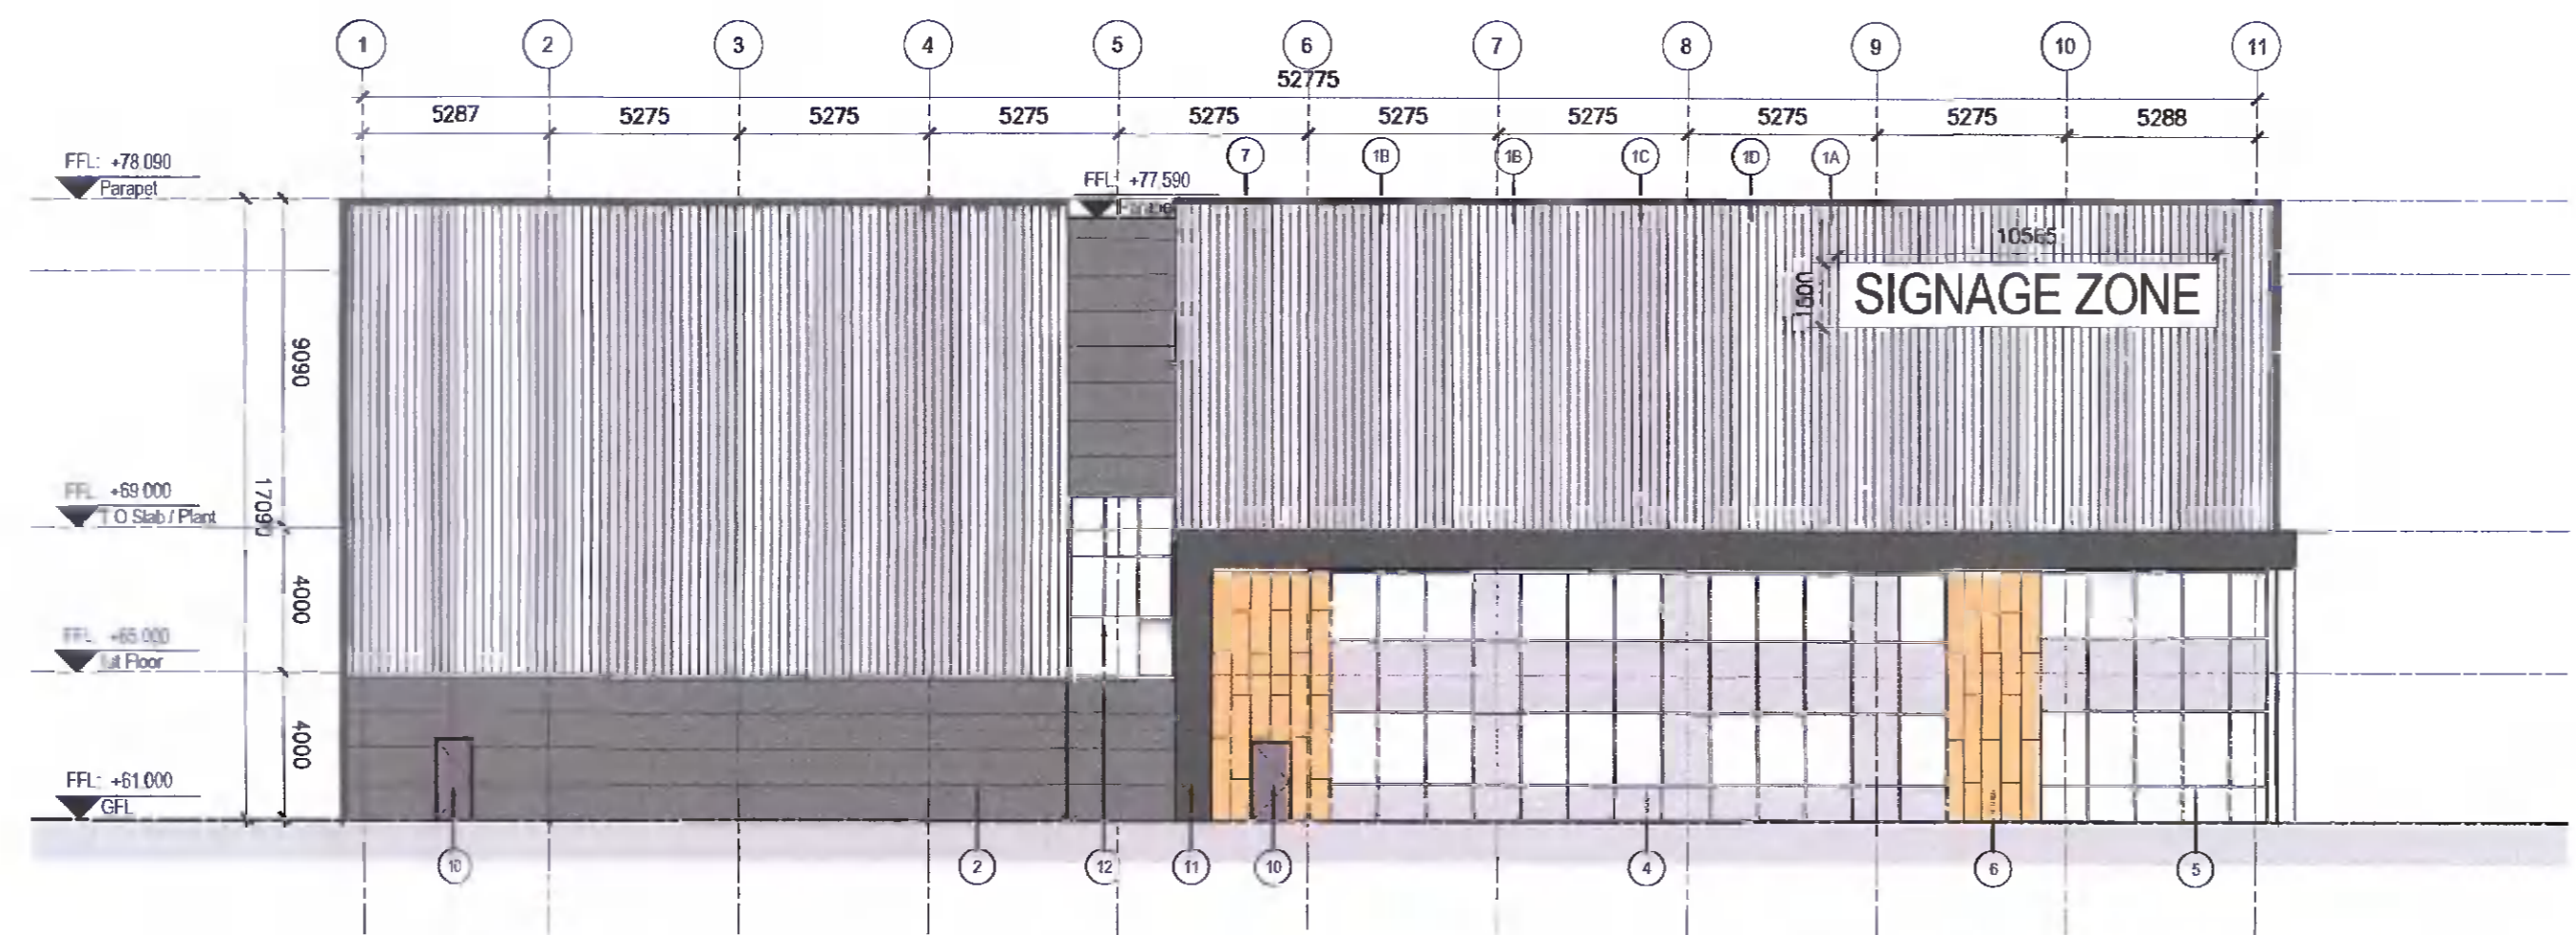

2 SOUTH-WEST ELEVATION  
PA-404 UNIT 03 Scale: 1:200

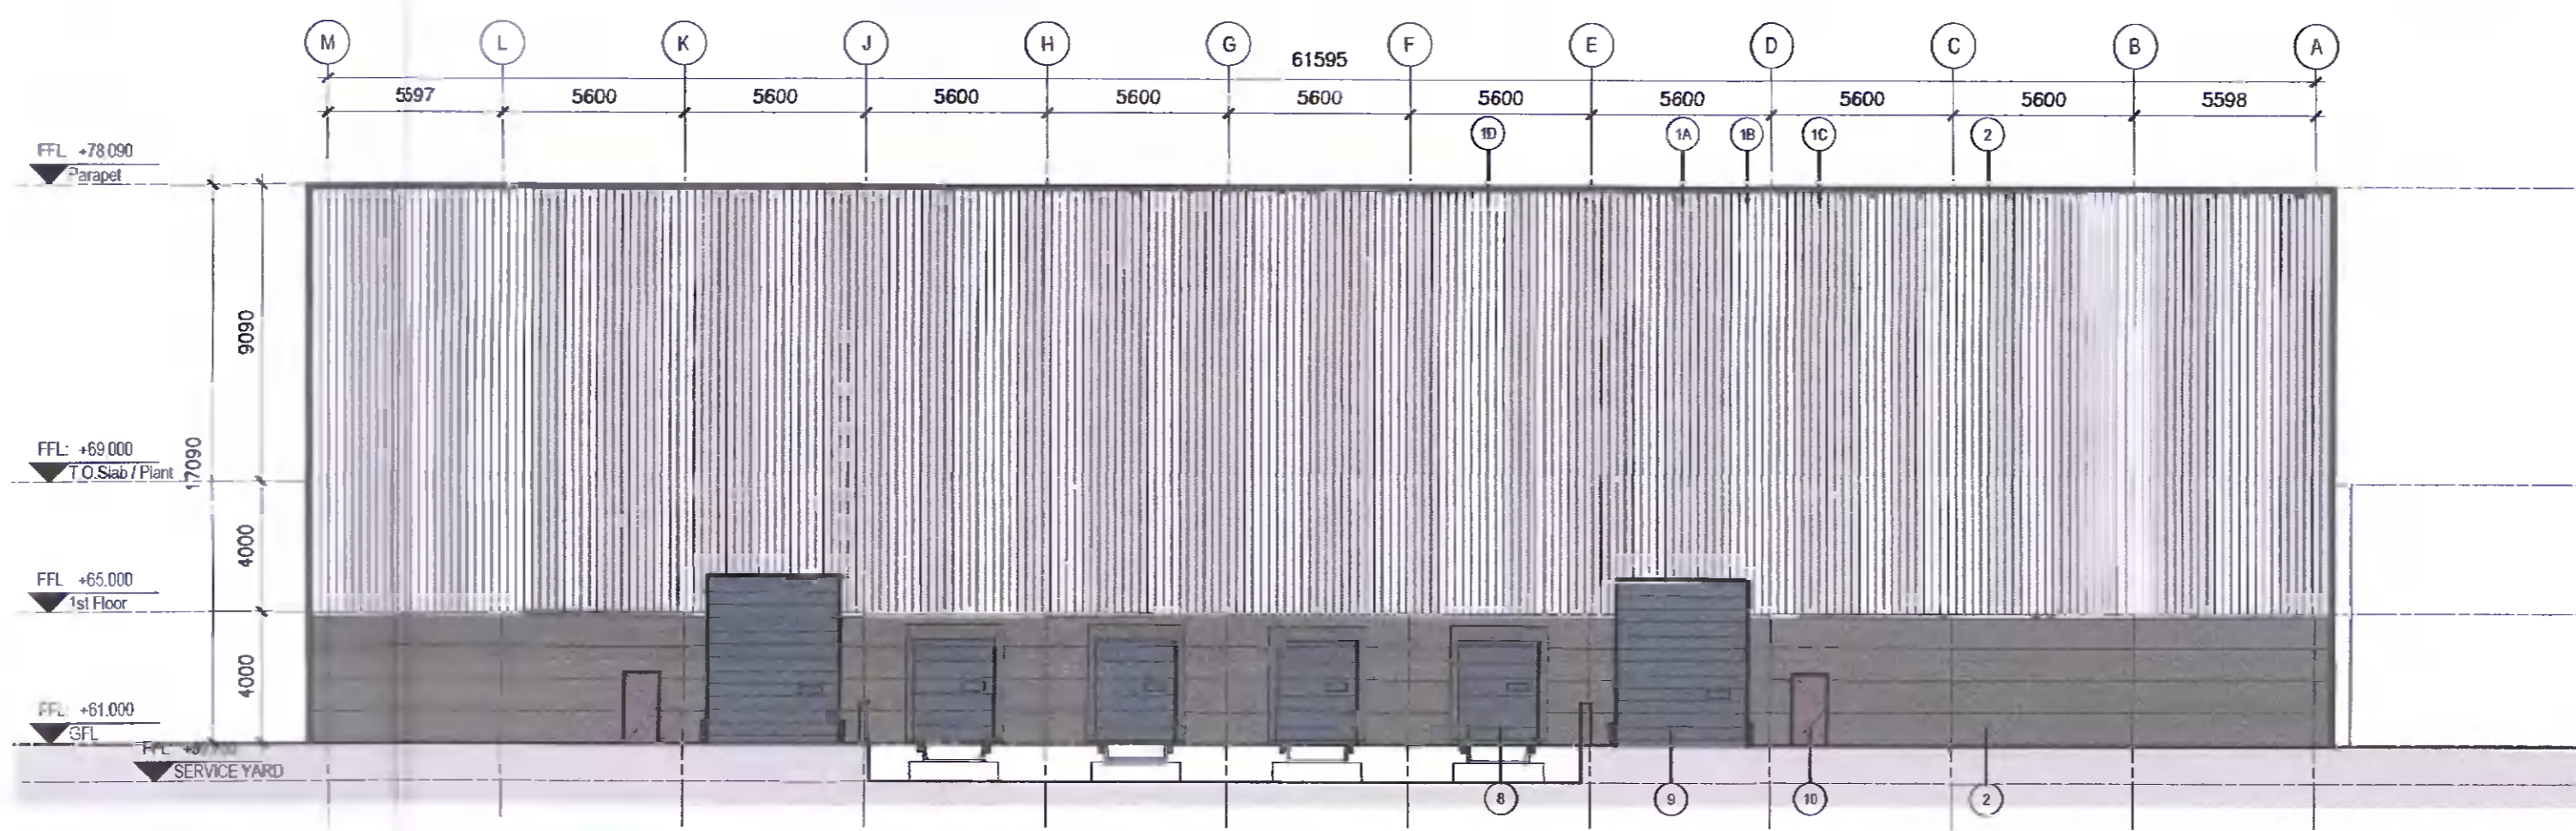

3 NORTH-WEST ELEVATION  
PA-404 UNIT 03 Scale: 1:200

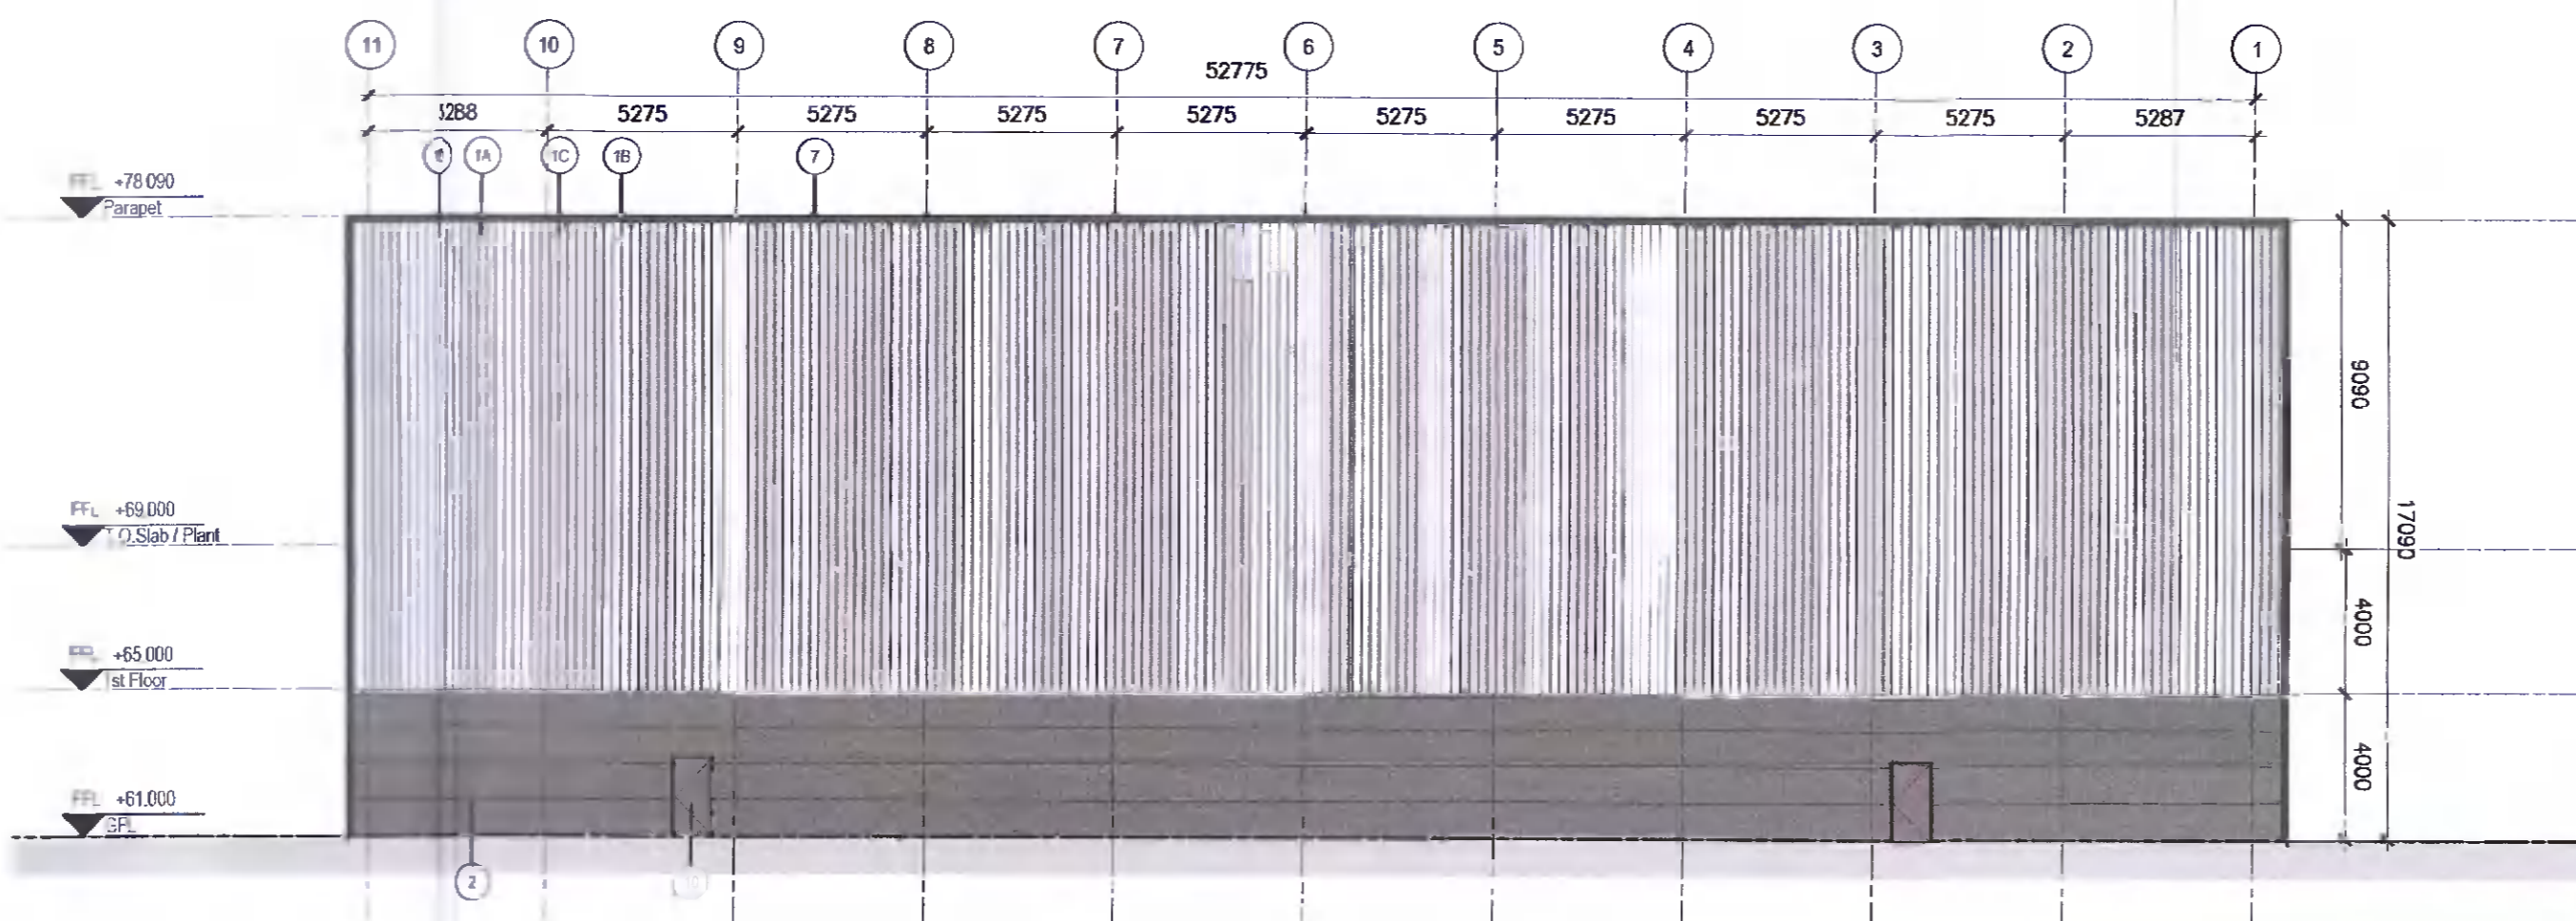


4 NORTH-EAST ELEVATION  
PA-404 UNIT 03 Scale: 1:200

- NOTES
- 1A Quadcore KS 1000 RW - 9mm thick panel. Colour: Gooswag Grey
  - 1B Quadcore KS 1000 RW - 9mm thick panel. Colour: Grey White
  - 1C Quadcore KS 1000 RW - 9mm thick panel. Colour: Pure Grey
  - 1D Quadcore KS 1000 RW - 9mm thick panel. Colour: White XL Forte
  - 2 Quadcore AWP 1000 FL - 88mm thick panel. Colour: Anthracite
  - 3 Green wall panel - galv MS frame with St. St. lattice to S.E. details with planting and irrigation system to Landscape Consultant requirements.
  - 4 Thermally broken and self-draining PPC aluminium double glazed curtain wall system with PPC aluminium spandrels and aluminium pressure caps. Colour: Anthracite.
  - 5 Thermally broken and self-draining PPC aluminium double glazed curtain wall system with glazed spandrels. Colour: Anthracite
  - 6 Kingspan Dn-Design rainscreen system with shadow gap panels on 100mm quadcore Kameer system. Colour - To be selected.
  - 7 PPC aluminium coping. Colour: Anthracite.
  - 8 PPC aluminium dock leveller door to match cladding.
  - 9 PPC aluminium grade level door to match cladding.
  - 10 Insulated PPC MS escape door to match cladding.
  - 11 Canopy. Colour: Anthracite to outer faces, Colour: Corten to inner reveals.
  - 12 High performance opaque light panel, frame colour anthracite.

COPYRIGHT:  
The design and details shown on this drawing are applicable to their project only and may not be reproduced in whole or in part or be used for any other project or purpose without the written permission of TOT Architects with whom copyright resides.  
DO NOT SCALE from this drawing. Use figured dimensions.  
Contractor to check all dimensions on site prior to commencement of works. Any discrepancies are to be referred to the ARCHITECT.

KEY PLAN:

KEY SITE PLAN

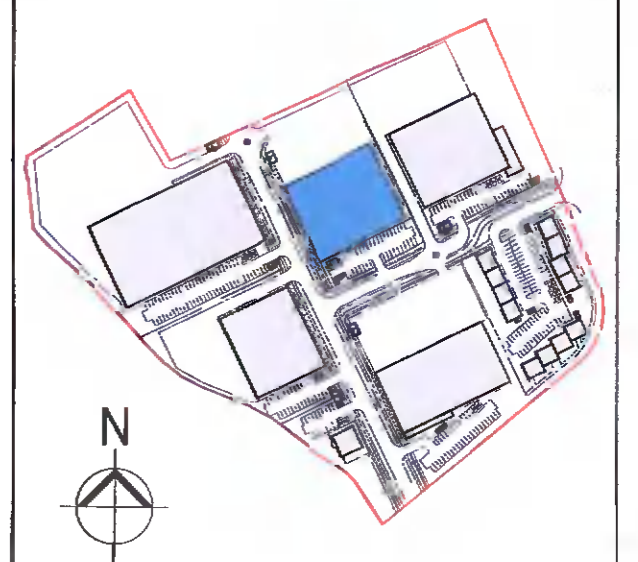

REVISIONS

DATE	REV	BY	CHECKED	DESCRIPTION
30.03.2022	1	PT	ND	ISSUED FOR PLANNING

TOT ARCHITECTS

REGISTERED OFFICE  
49 Upper Mount Street  
Dublin 2, D02 FR85, Ireland  
T +353 1 705 7800  
W www.totarch.ie  
E info@totarch.ie

PROJECT:  
WAREHOUSE/LOGISTICS, OFFICE & CAFÉ / RESTAURANT DEVELOPMENT AT CALMOUNT ROAD, BALLYMOUNT, DUBLIN 12 STAGE

PLANNING  
DRAWING TITLE:  
UNIT 3 ELEVATIONS

DATE: FEB 2022 DRAWING NO:  
SCALE: 1:200 @ A1 PA-404  
DRAWN: BM  
CHECKED: ND SHEET SIZE: REVISION  
JOB NO: 18-42  
FILE NAME: A1 \*