




1 SOUTH-EAST ELEVATION
 PA-405 UNIT 04 Scale: 1 : 200

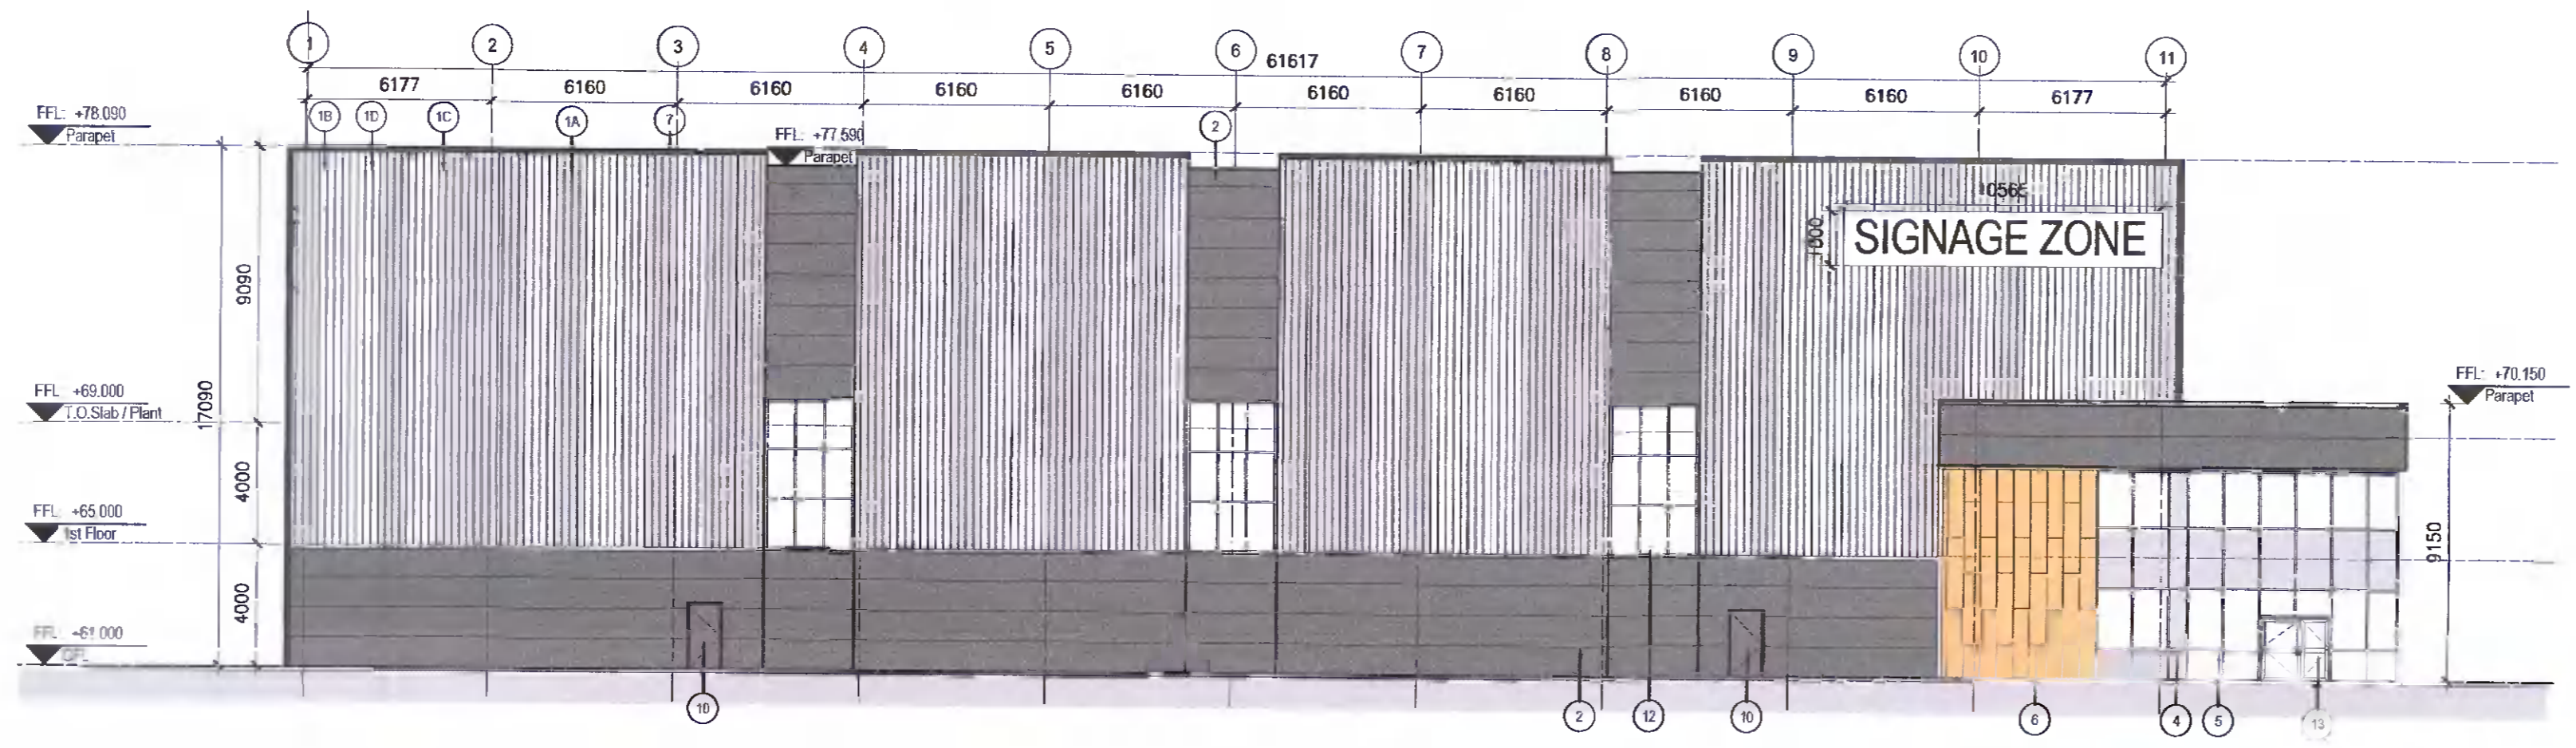


2 NORTH-EAST ELEVATION
 PA-405 UNIT 04 Scale: 1 : 200

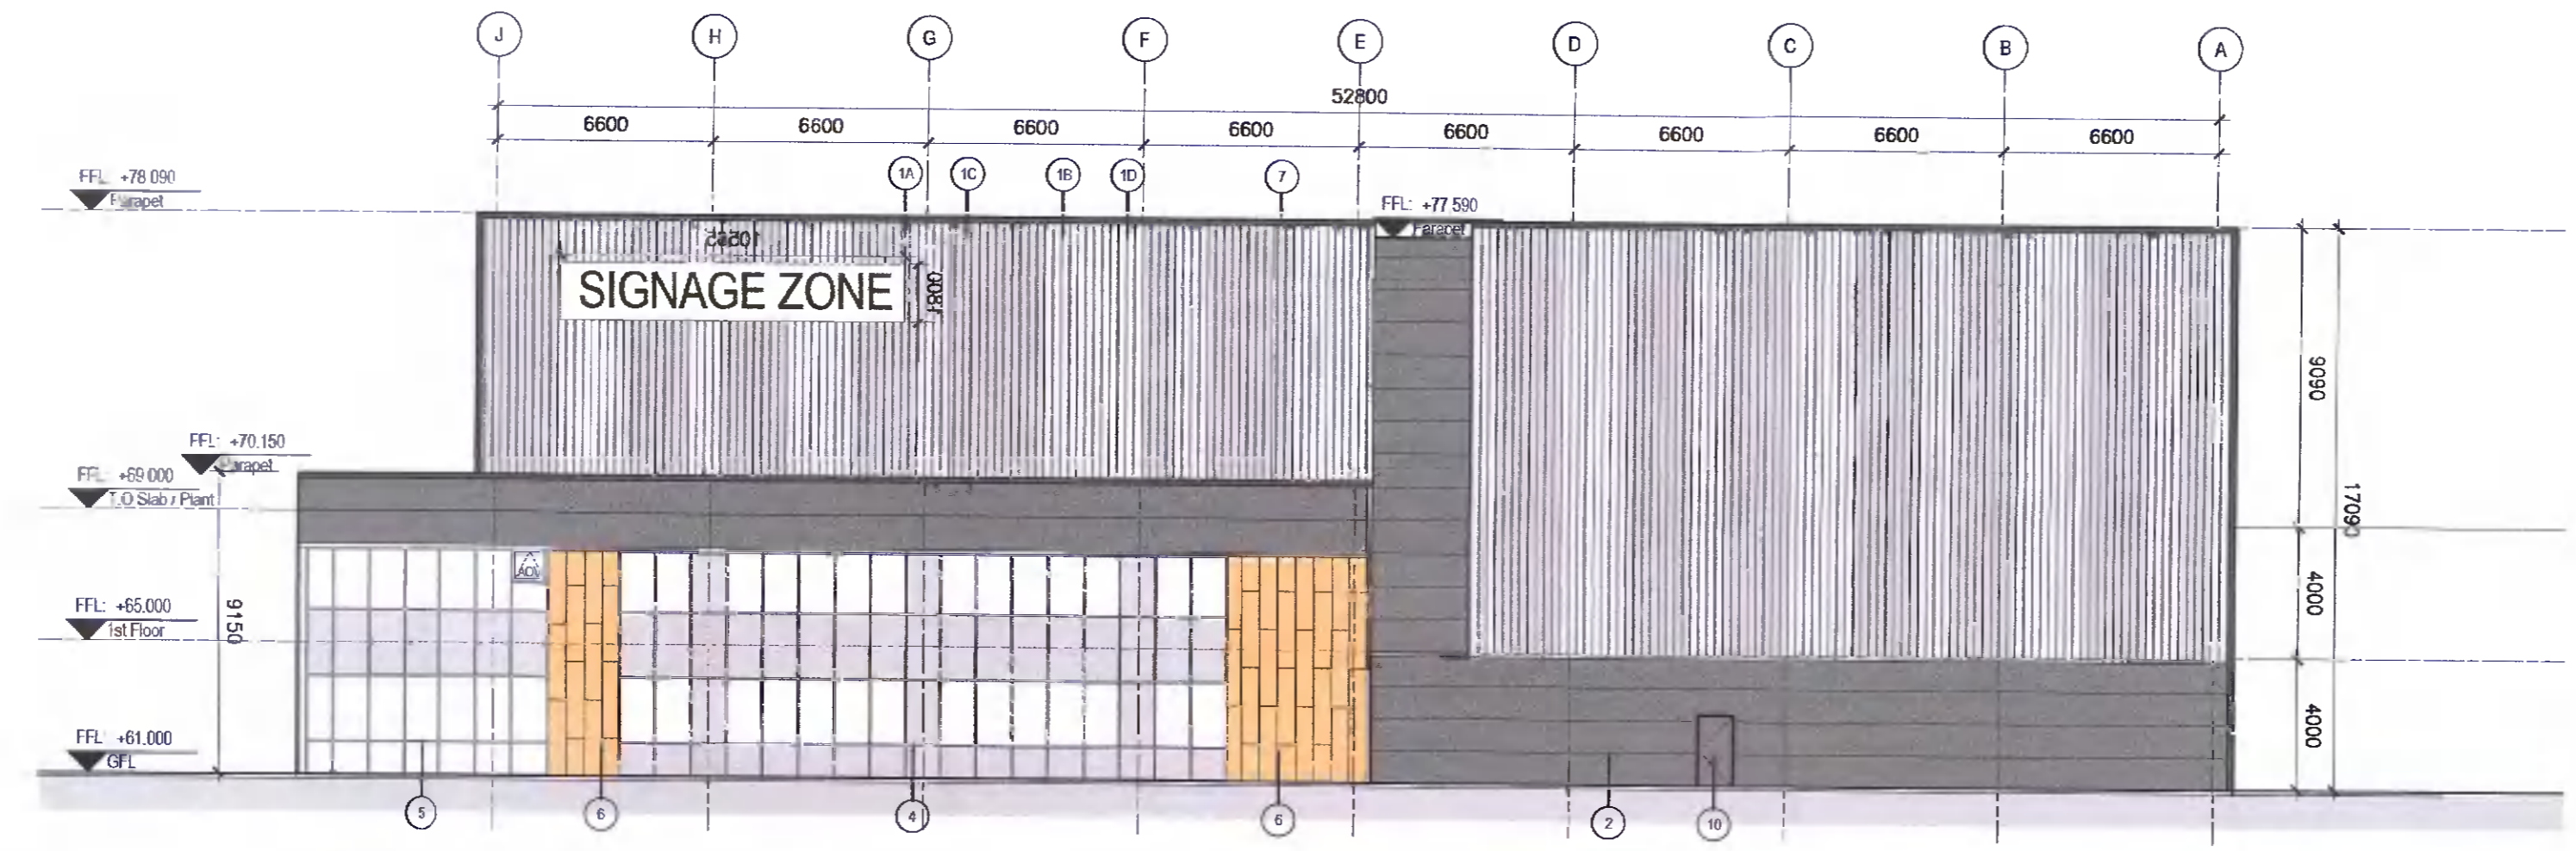

3 NORTH-WEST ELEVATION
 PA-405 UNIT 04 Scale: 1 : 200


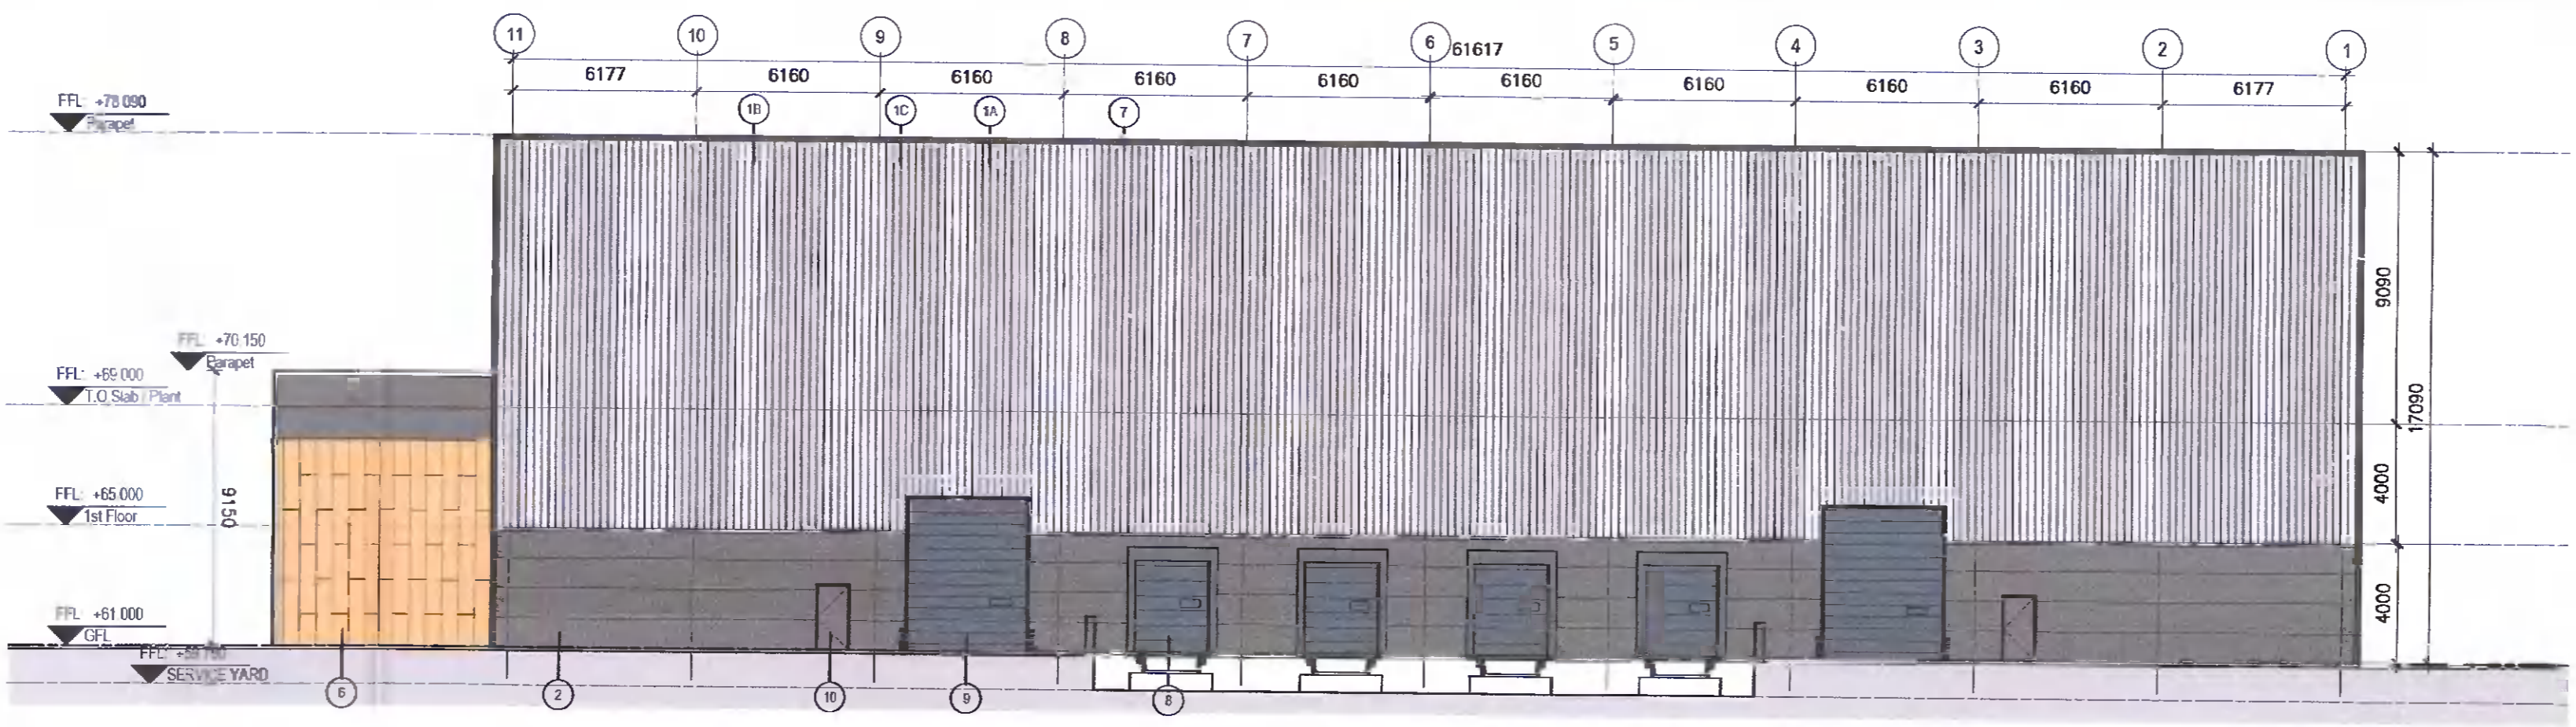


4 SOUTH-WEST ELEVATION
 PA-405 UNIT 04 Scale: 1 : 200

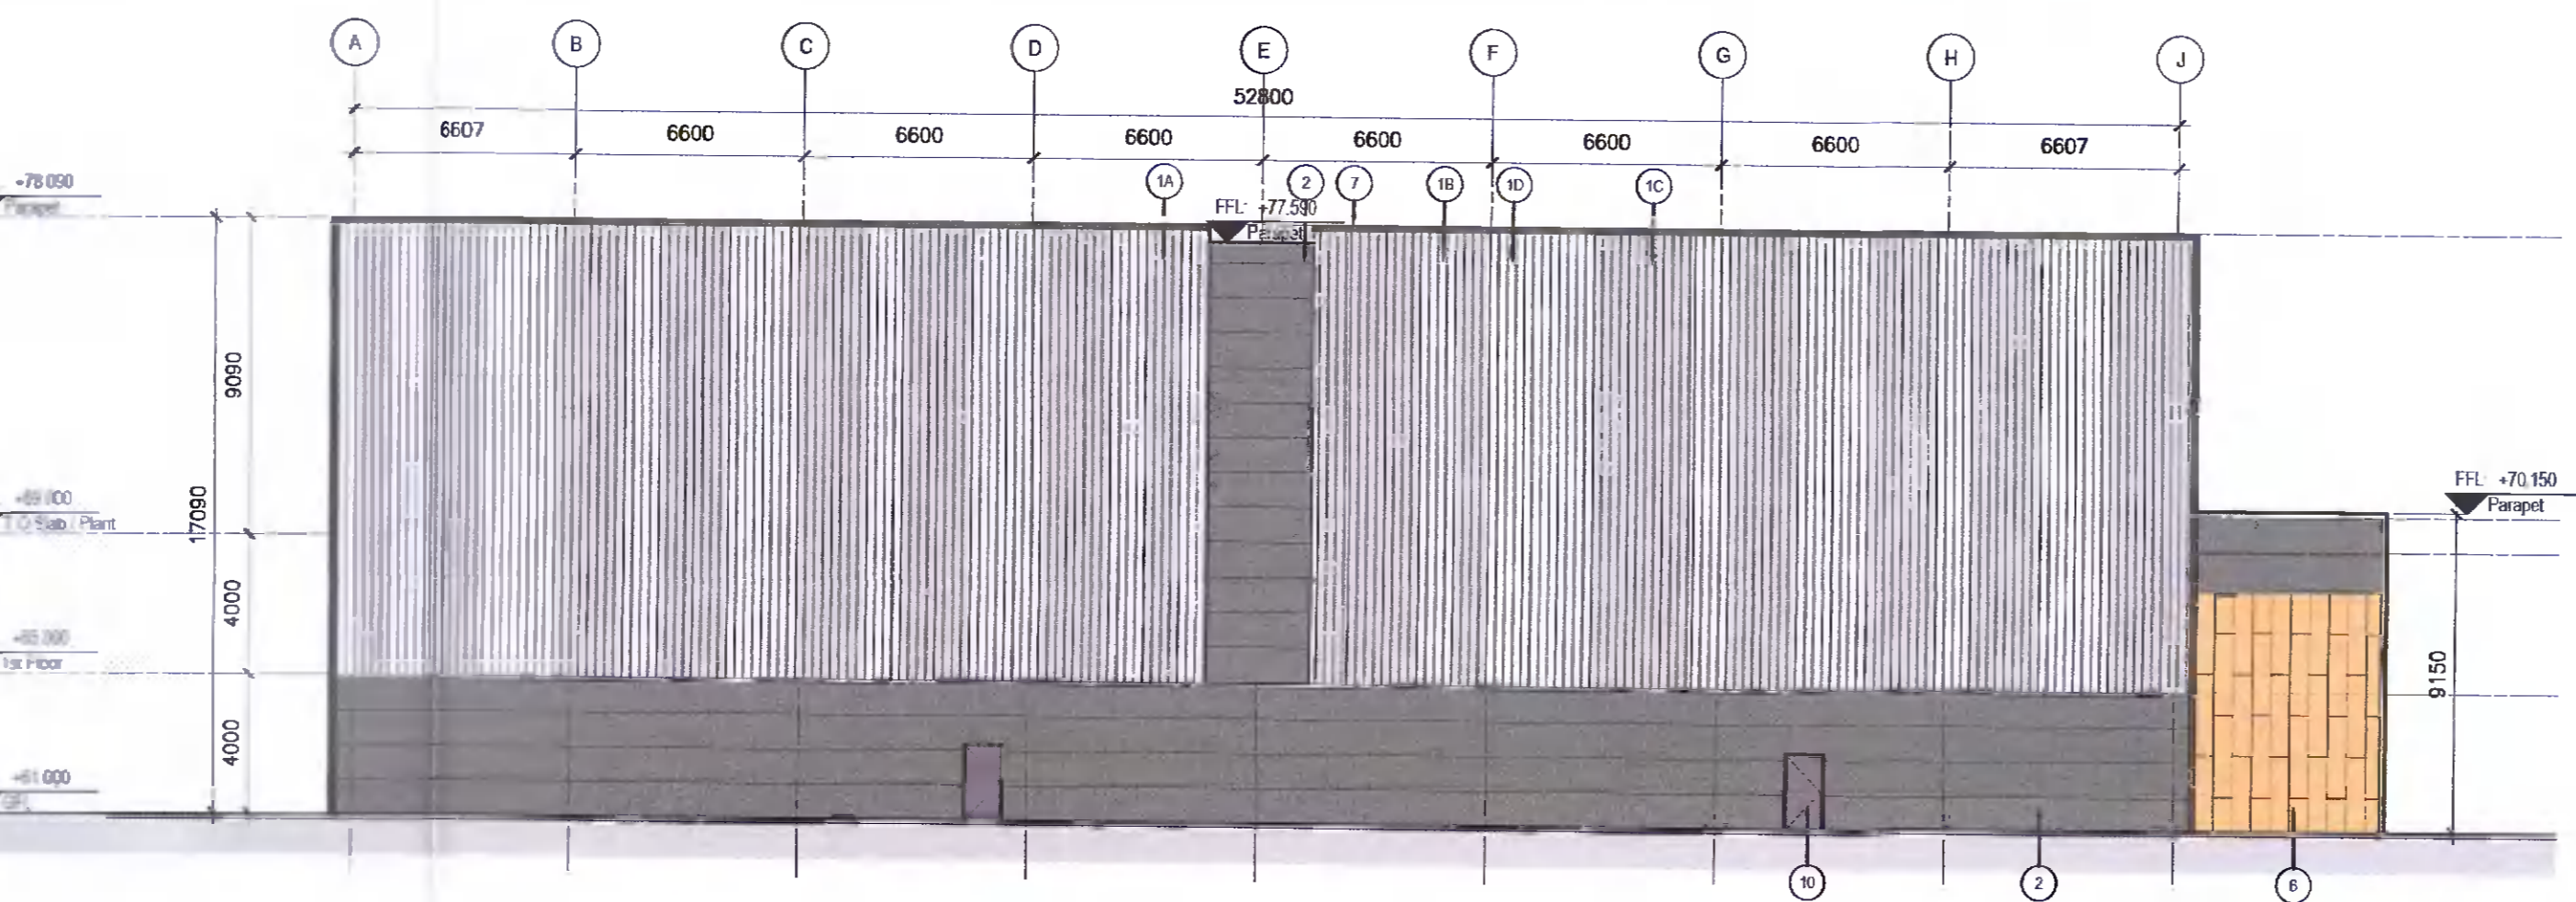

- NOTES**
- 1A Quadcore KS 1000 RW - 91mm thick panel Colour: Goosewing Grey
 - 1B Quadcore KS 1000 RW - 91mm thick panel Colour: Grey White
 - 1C Quadcore KS 1000 RW - 91mm thick panel Colour: Pure Grey
 - 1D Quadcore KS 1000 RW - 91mm thick panel Colour: White XL Forte
 - 2 Quadcore AMP 1000 FL - 88mm thick panel Colour: Anthracite
 - 3 Green wall panel - galv. MS frame with SS SS lattice to S.E.'s details with planting and irrigation system to Landscape Consultant requirements.
 - 4 Thermally broken and self-draining PPC aluminium double glazed curtain wall system with PPC aluminium spandrels and aluminium pressure caps Colour: Anthracite.
 - 5 Thermally broken and self-draining PPC aluminium double glazed curtain wall system with glazed spandrels. Colour: Anthracite
 - 6 Kingspan Dn Design rainscreen system with shadow gap panels on 100mm quadcore Kamber system. Colour - To be selected.
 - 7 PPC aluminium coping. Colour: Anthracite.
 - 8 PPC aluminium dock leveler door to match cladding.
 - 9 PPC aluminium grade level door to match cladding.
 - 10 Insulated PPC MS escape door to match cladding.
 - 11 Canopy. Colour: Anthracite to outer faces, Colour: Corten to inner reveals.
 - 12 High performance opaque light panel, frame colour anthracite.

COPYRIGHT:
 The design and details shown on this drawing are applicable to their project only and may not be reproduced in whole or in part or be used for any other project or purpose without the written permission of TOT Architects with whom copyright resides.
DO NOT SCALE from this drawing. Use figured dimensions.
 Contractor to check all dimensions on site prior to commencement of works. Any discrepancies are to be referred to the ARCHITECT.

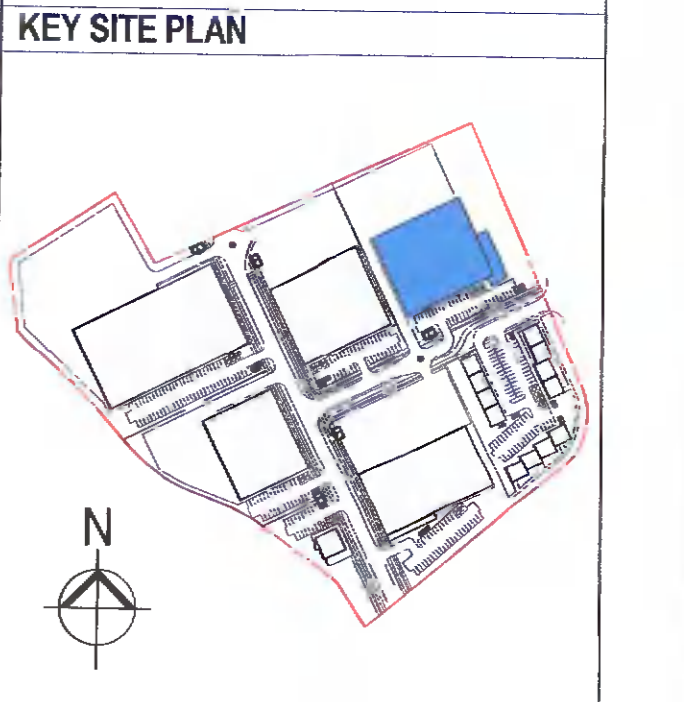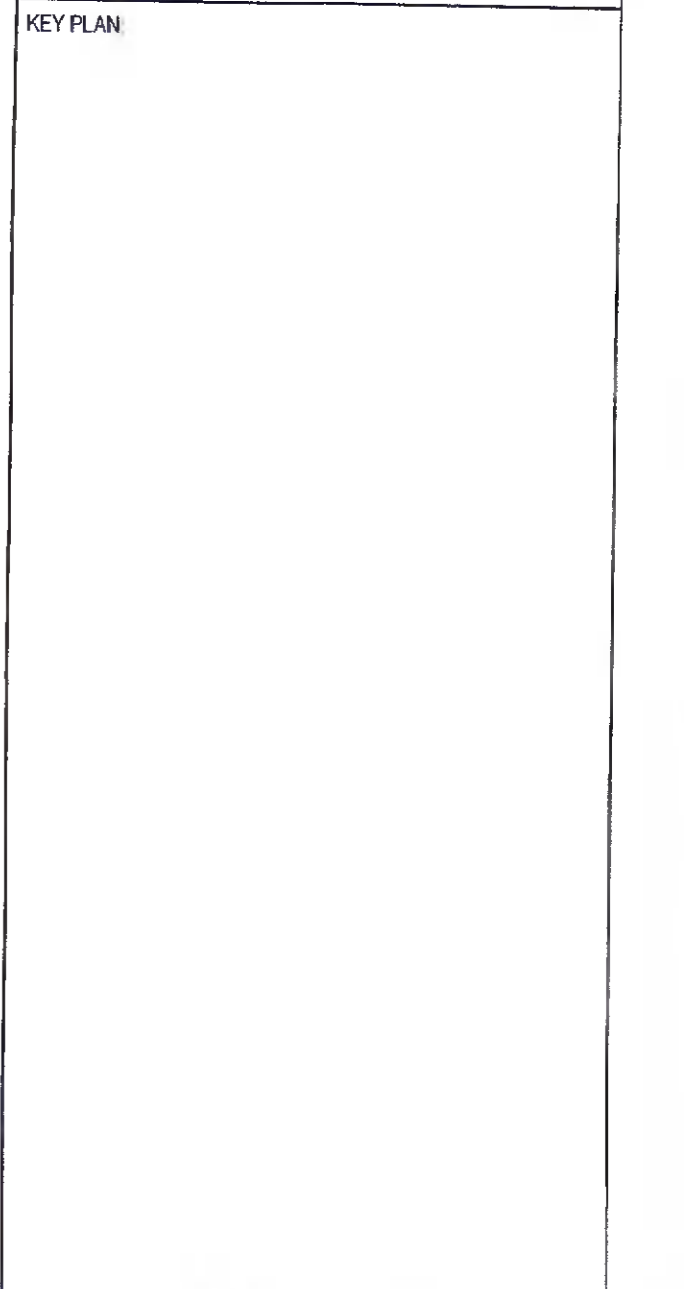

TOT ARCHITECTS

REGISTERED OFFICE:
 49 Upper Mount Street
 Dublin 2, D02 PR85, Ireland

REGISTERED OFFICE:
 T +3531 152 1650
 W www.totarch.ie
 E info@totarch.ie

PROJECT
 WAREHOUSE/LOGISTICS, OFFICE &
 CAFÉ / RESTAURANT DEVELOPMENT
 AT CALMOUNT ROAD, BALLYMOUNT, DUBLIN 12
 STAGE:

PLANNING

DRAWING TITLE
 UNIT 4
 ELEVATIONS

DATE	FEB 2022	DRAWING NO.	PA-405
SCALE	1:200 @ A1	CHECKED NO.	
DRAWN	PT	JOB NO.	18-42
CHECKED NO.		FILE NAME	A1 *