


1 Proposed Attic Floor Plan
Scale 1:100 @ A3

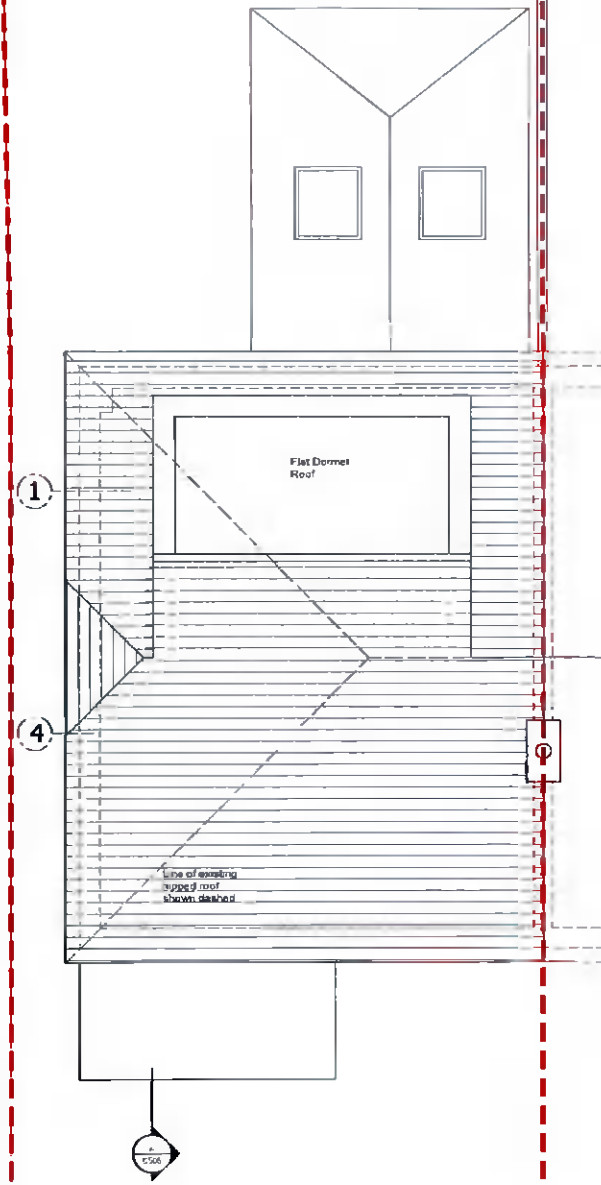

2 Proposed Roof Plan
Scale 1:100 @ A3

LEGEND:

- ① SELECTED METAL CLADDING
- ② SELECTED DOUBLE GLAZED WINDOWS
- ③ SELECTED DOUBLE GLAZED OPAQUE WINDOWS
- ④ SELECTED ROOF TILES TO MATCH EXISTINGS
- ⑤ SELECTED RENDER TO GABLE TO MATCH EXISTING
- EXISTING CONSTRUCTION
- PROPOSED CONSTRUCTION
- PROPOSED CHANGES HIGHLIGHTED

PLANNING

REVISIONS: A 16/11/2021 Issued for Planning
B 04/04/2022 Additional Information- Dormer reduced, hipped roof added

GENERAL NOTES:

-ALL WORK TO COMPLY WITH CURRENT BUILDING REGULATIONS.
-NO DIMENSIONS TO BE SCALED FROM THIS DRAWING. USE FIGURED DIMENSIONS ONLY
-LEVELS INDICATED DO NOT RELATE TO ORDINANCE SURVEY DATUM.

DPA DIARMUID PHELAN ARCHITECTS

HOLLYMOUNT
BALLAGHMORE
BORRIS-IN-OSSORY
CO. LAOIS

T: (085) 7238029
diarmuidjphelan@gmail.com

COPYRIGHT © P.A.
DO NOT SCALE

REPORT ANY DISCREPANCIES TO
ARCHITECT

THESE DRAWINGS ARE INTENDED
FOR PLANNING PURPOSES ONLY



project title: EXTENSION TO 139 MONALEA GROVE, DUBLIN 24

drawing title: ATTIC AND ROOF PLANS

client:	date:	scale:	job no:	drwg. status:	drwg. no:	rev. no:
ANTHONY GERAGHTY & LAURA EAKINS	AUGUST 21	1:100 @A3	1009/21	PLANNING	0504	B