



LEGEND:

- ① SELECTED METAL CLADDING
- ② SELECTED DOUBLE GLAZED WINDOWS
- ③ SELECTED DOUBLE GLAZED OPAQUE WINDOWS
- ④ SELECTED ROOF TILES TO MATCH EXISTINGS
- ⑤ SELECTED RENDER TO GABLE TO MATCH EXISTING
- EXISTING CONSTRUCTION
- PROPOSED CONSTRUCTION
- PROPOSED CHANGES HIGHLIGHTED

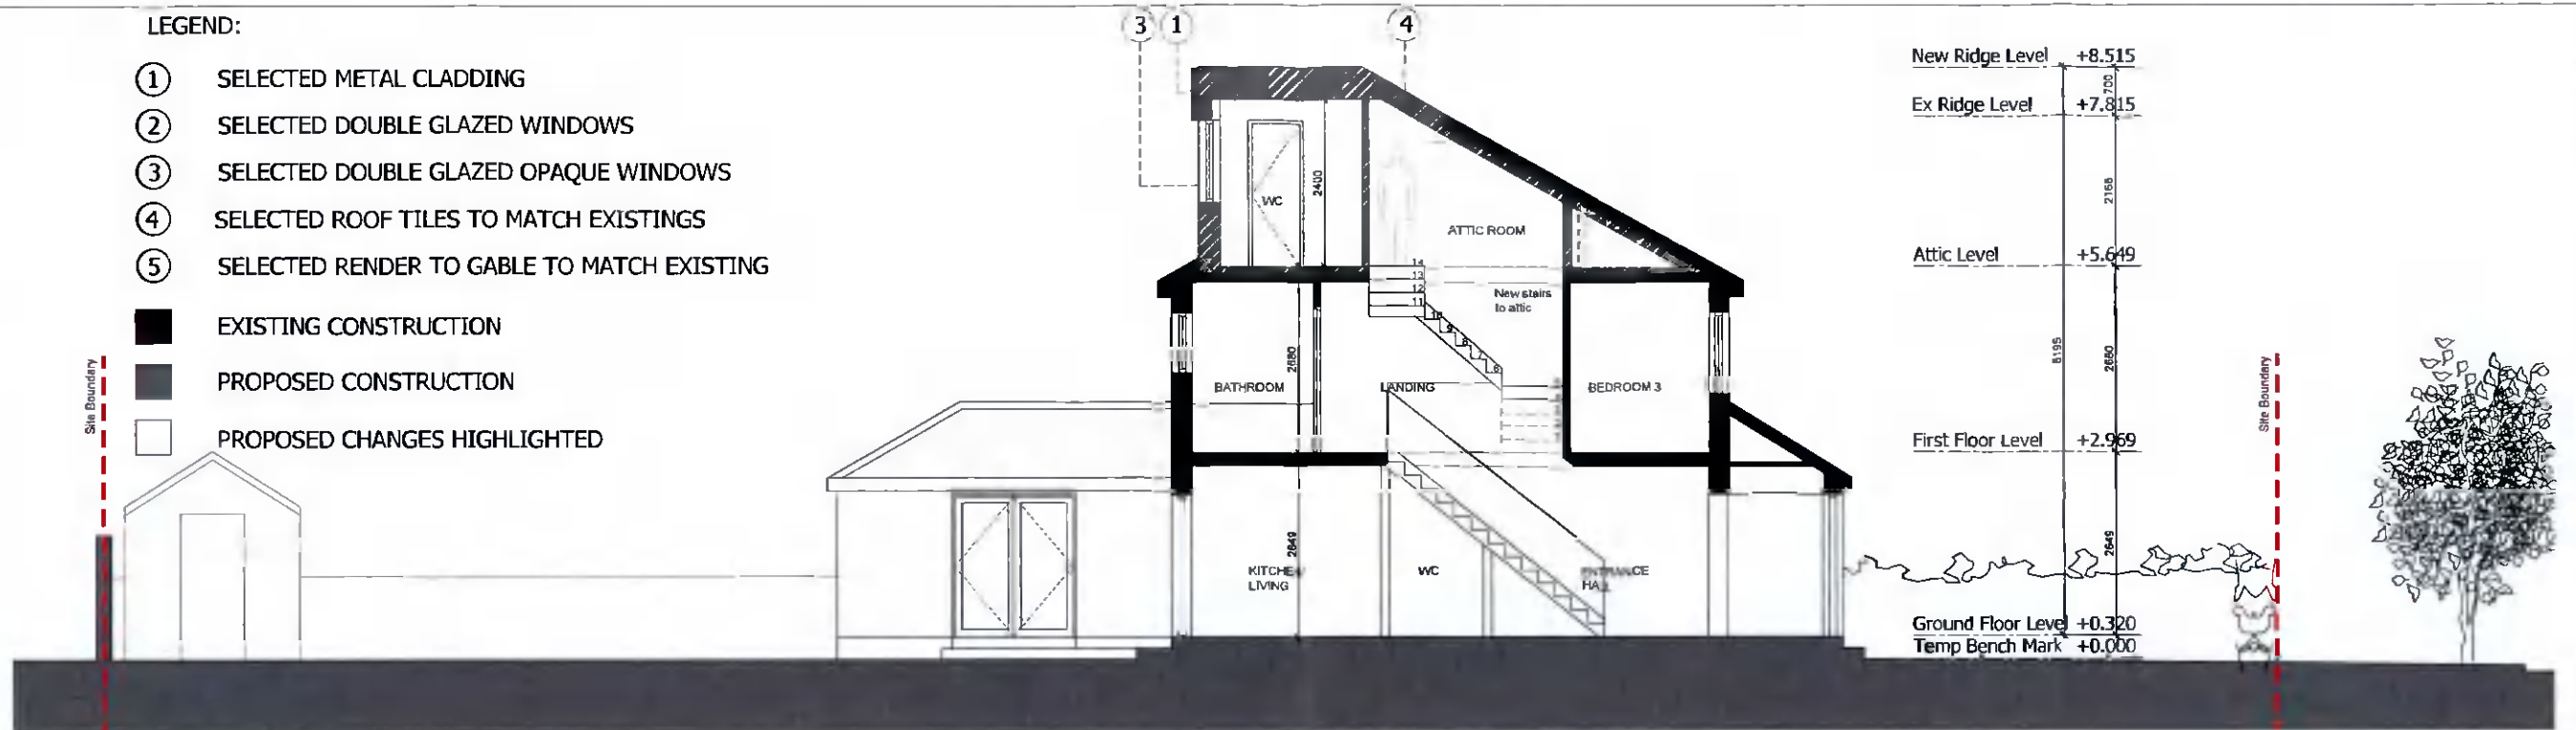

① Proposed Section A - A
Scale 1:100 @ A3

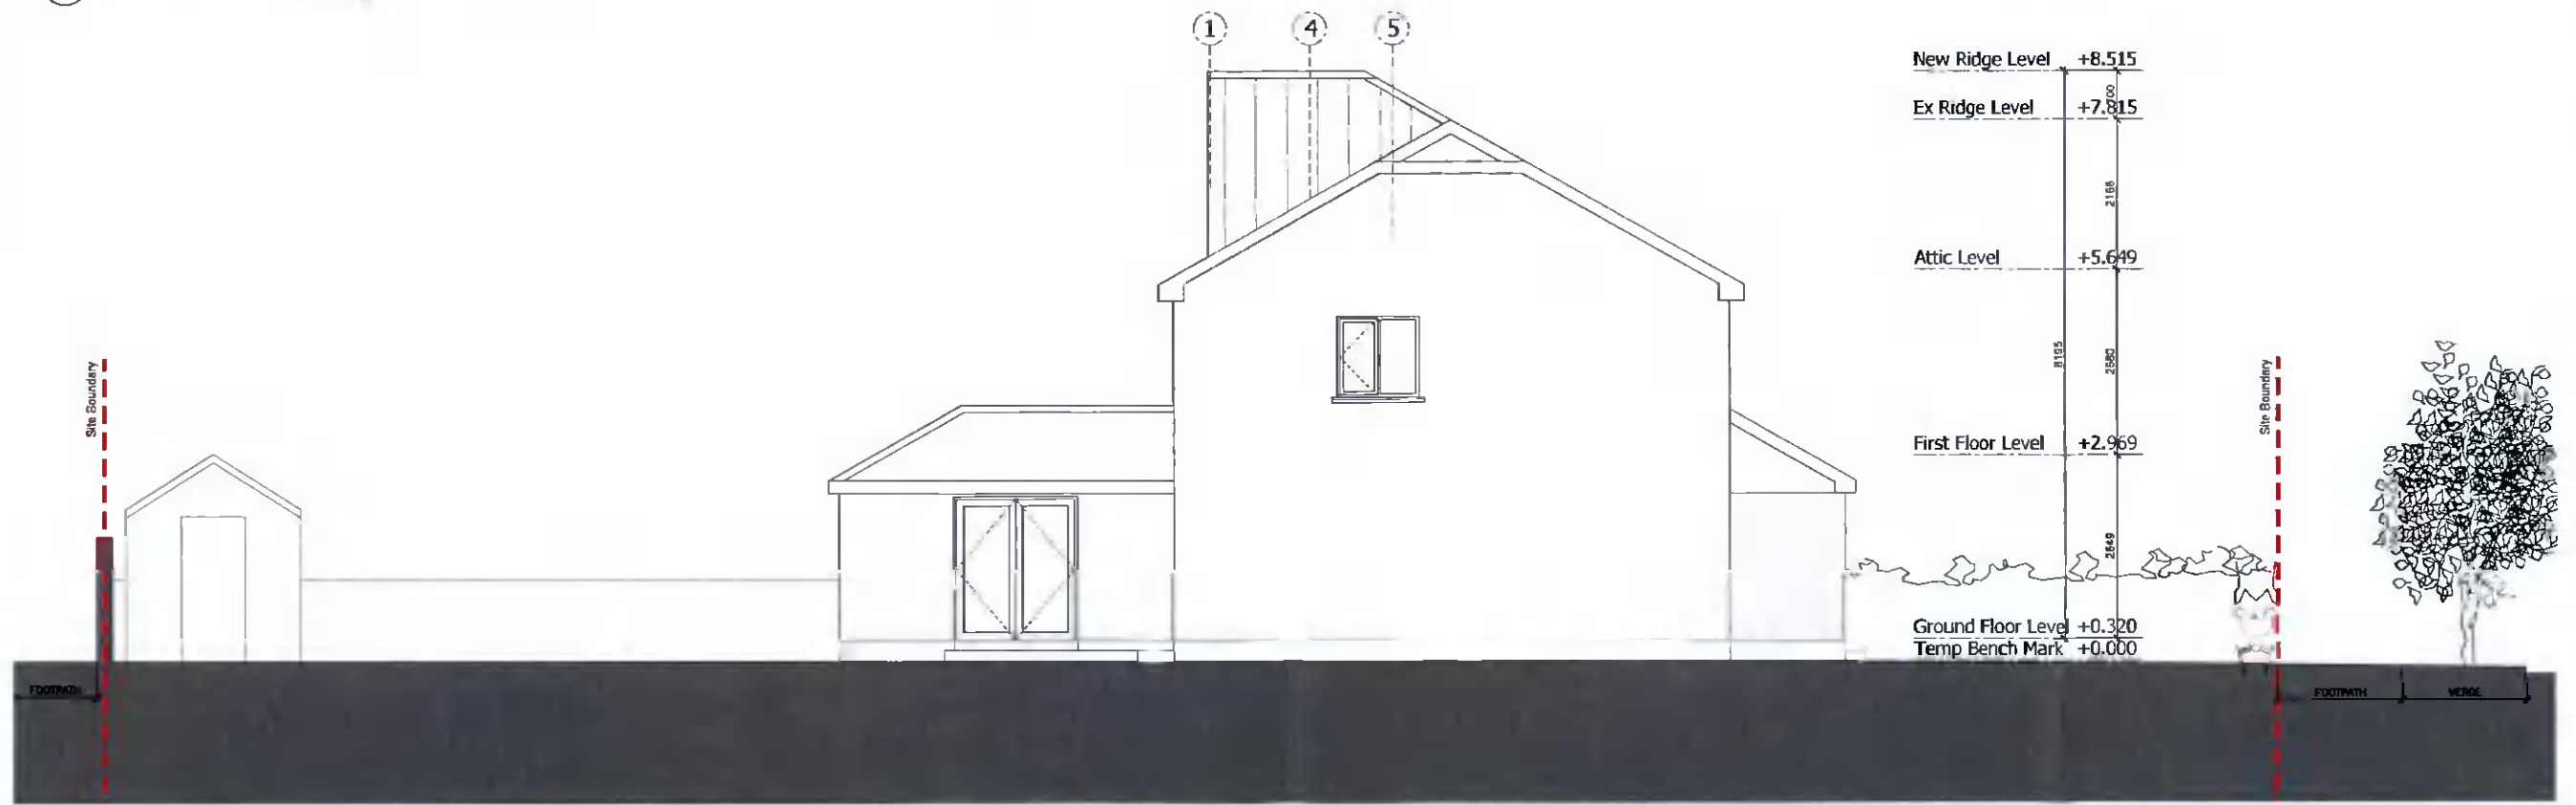

② Proposed Side/ North Elevation
Scale 1:100 @ A3

③ Proposed Rear Elevation
Scale 1:100 @ A3

PLANNING

REVISIONS A 16/11/2021 Issued for Planning
B 04/04/2022 Additional Information- Dormer reduced, hipped roof added

GENERAL NOTES
-ALL WORK TO COMPLY WITH CURRENT BUILDING REGULATIONS
-NO DIMENSIONS TO BE SCALED FROM THIS DRAWING. USE FIGURED DIMENSIONS ONLY
-LEVELS INDICATED DO NOT RELATE TO ORDINANCE SURVEY DATUM

DPA DIARMUID PHELAN ARCHITECTS

HOLLYMOUNT
BALLAGHMORE
BORRIS-IN-OSSORY
CO. LAOIS
T: (085) 7238029
diarmuidjphelan@gmail.com

© COPYRIGHT D.P.A.
DO NOT SCALE
REPORT ANY DISCREPANCIES TO
ARCHITECT
THESE DRAWINGS ARE INTENDED
FOR PLANNING PURPOSES ONLY

project title: **EXTENSION TO 139 MONALEA GROVE, DUBLIN 24**

drawing title: **PROPOSED NORTH ELEVATION & SECTION A - A**

client: ANTHONY GERAGHTY & LAURA EAKINS	date: AUGUST 21	scale: 1:100 @A3	job no: 1009/21	drwg. status: PLANNING	drwg. no: 0506	rev. no: B
--	--------------------	---------------------	--------------------	---------------------------	-------------------	---------------