

FOUL DRAINAGE TO CONNECT INTO PUBLIC FOUL SEWER ON ROAD

YELLOW HATCH LINES INDICATE SHARED ENTRANCE  
POSITION OF SITE NOTICE


BLUE LINE INDICATES OUTLINE OF SITE BOUNDARY IN OWNERSHIP OF APPLICANT

FOUL DRAINAGE TO BE PUMPED UP TO LAST MANHOLE

GARDEN TO SLOPE FROM SHARED ENTRANCE AREA DOWN TO GARDEN AREA AT HOUSE. ECO DRAINS TO BE BUILT IN AS NECESSARY AND CONNECTED INTO AQUACELL RAINWATER DISPOSAL SYSTEM

NOTES  
Use figured dimensions only. Do Not Scale. The builder is responsible for checking all levels and dimensions and shall refer any discrepancies to the Architect.  
This drawing is copyright ©

REVISIONS:

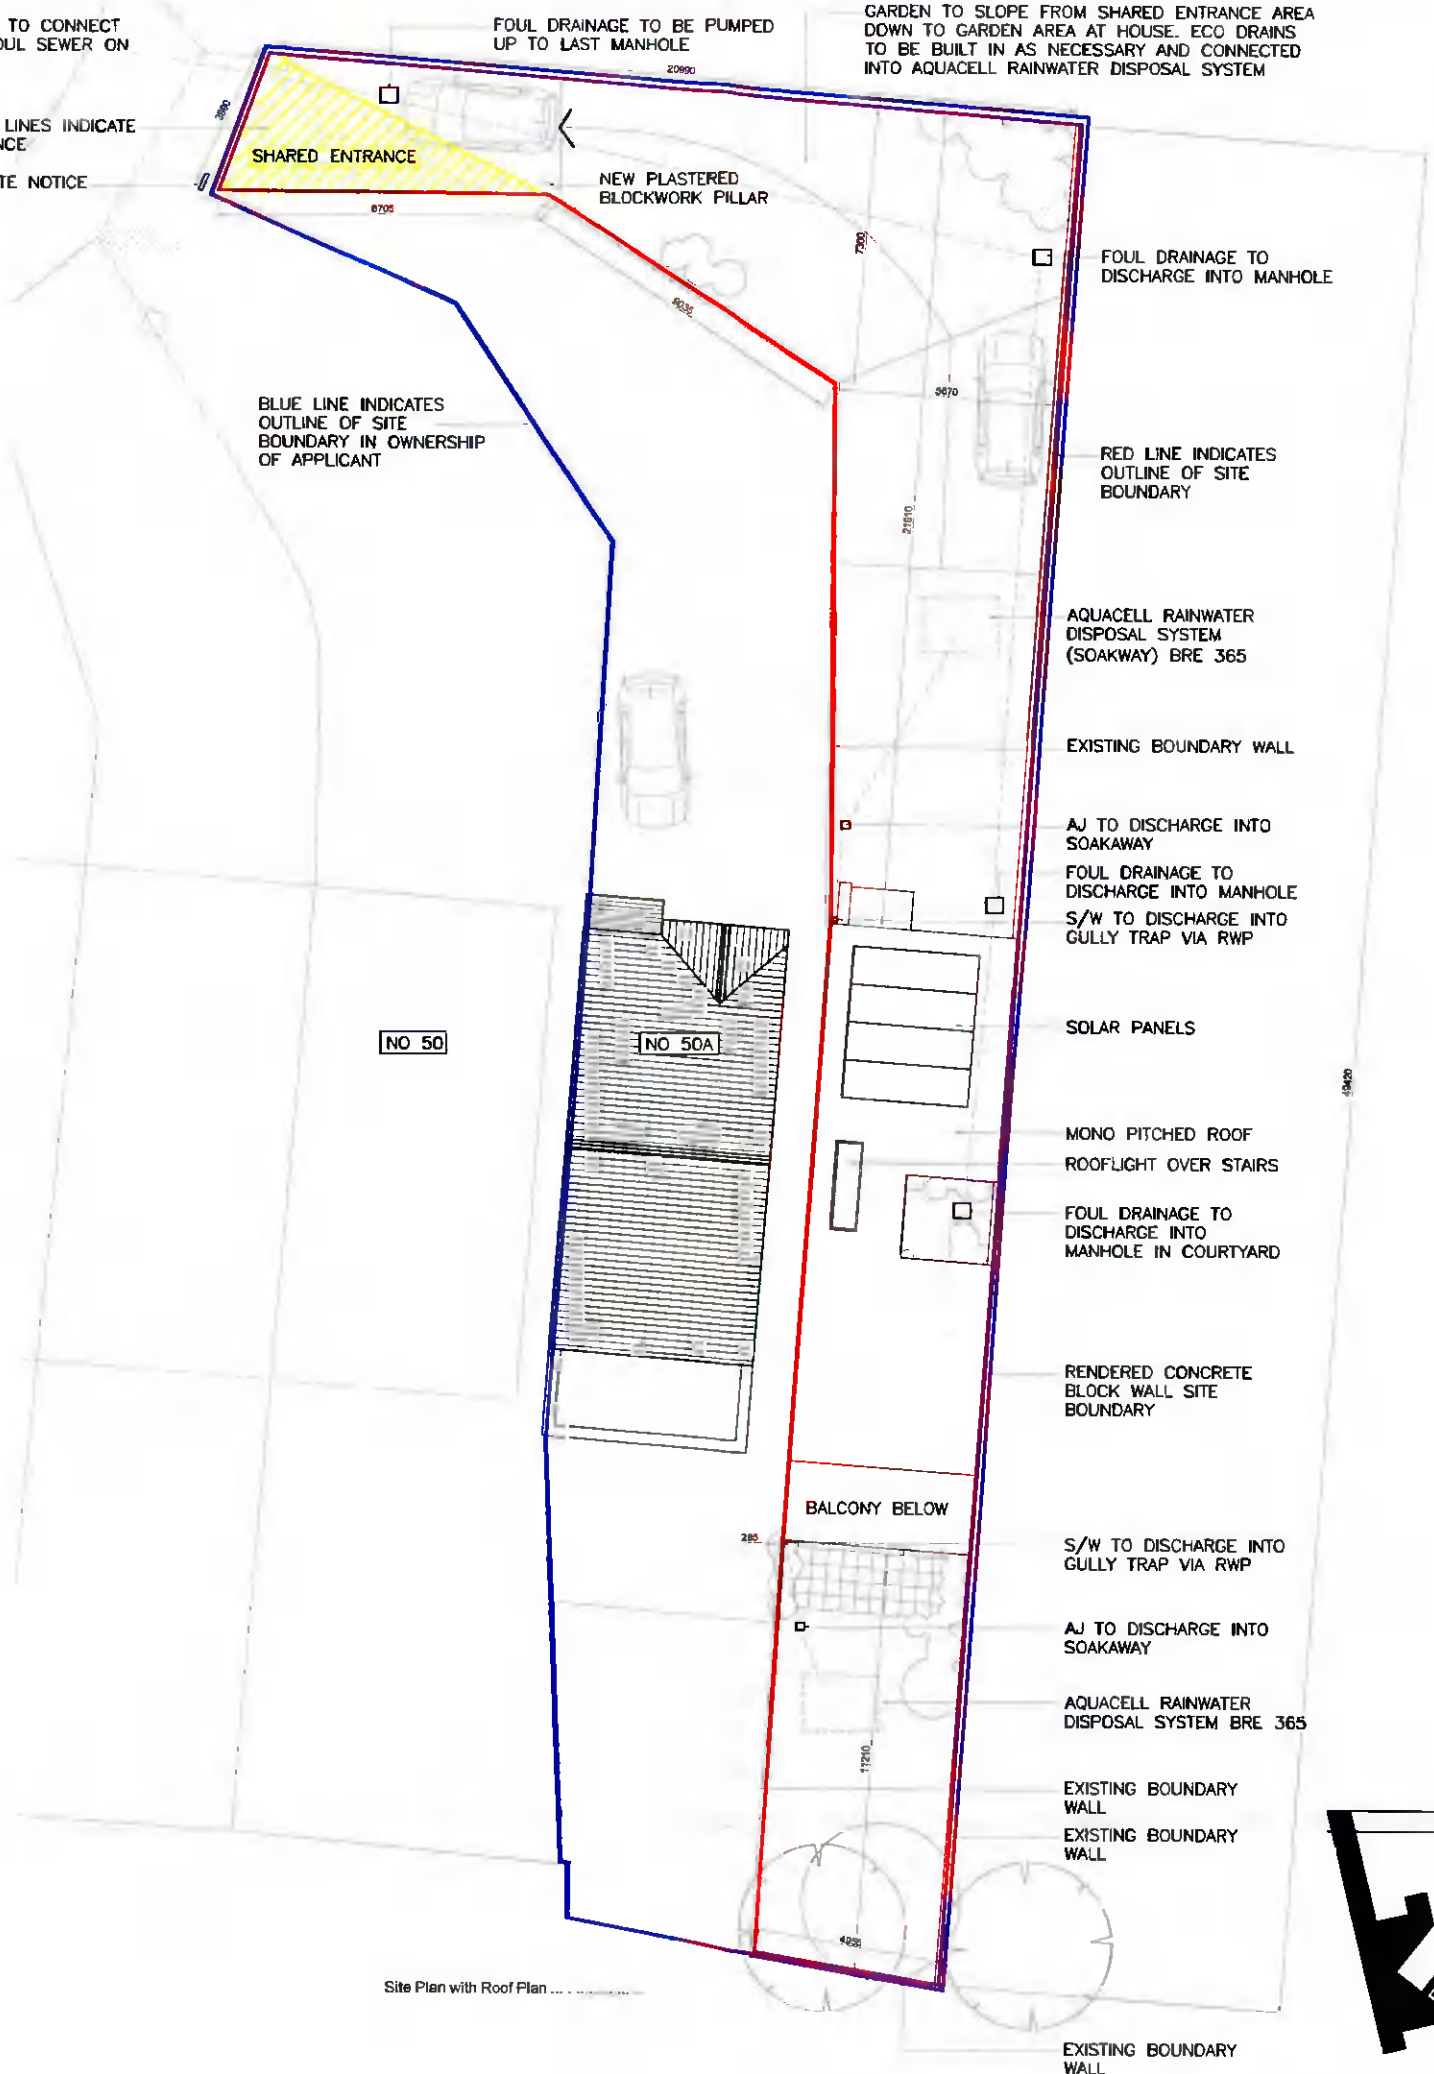

NO 50

NO 50A

BALCONY BELOW

Site Plan with Roof Plan



Job: House at 50A Springvale, Rathfarnham, Dublin 16.	checked: T.K.	Rev: March 21
Client: Mr Brian Sheridan	scale: 1:200	Job Ref no: 21-018
Drawing: Proposed Site Plan		Dwg no: P-02

**Kane Architecture**

# 6 Clarinda Park North, Dunlaoghaire, Co.Dublin.  
tel: 00353 1 2140168 e-mail info@kane.ie

EXISTING BOUNDARY WALL