



NOTES:  
 Use figured dimensions only. Do Not Scale. The builder is responsible for checking all levels and dimensions and shall refer any discrepancies to the Architect.  
 This drawing is copyright. ©

REVISIONS

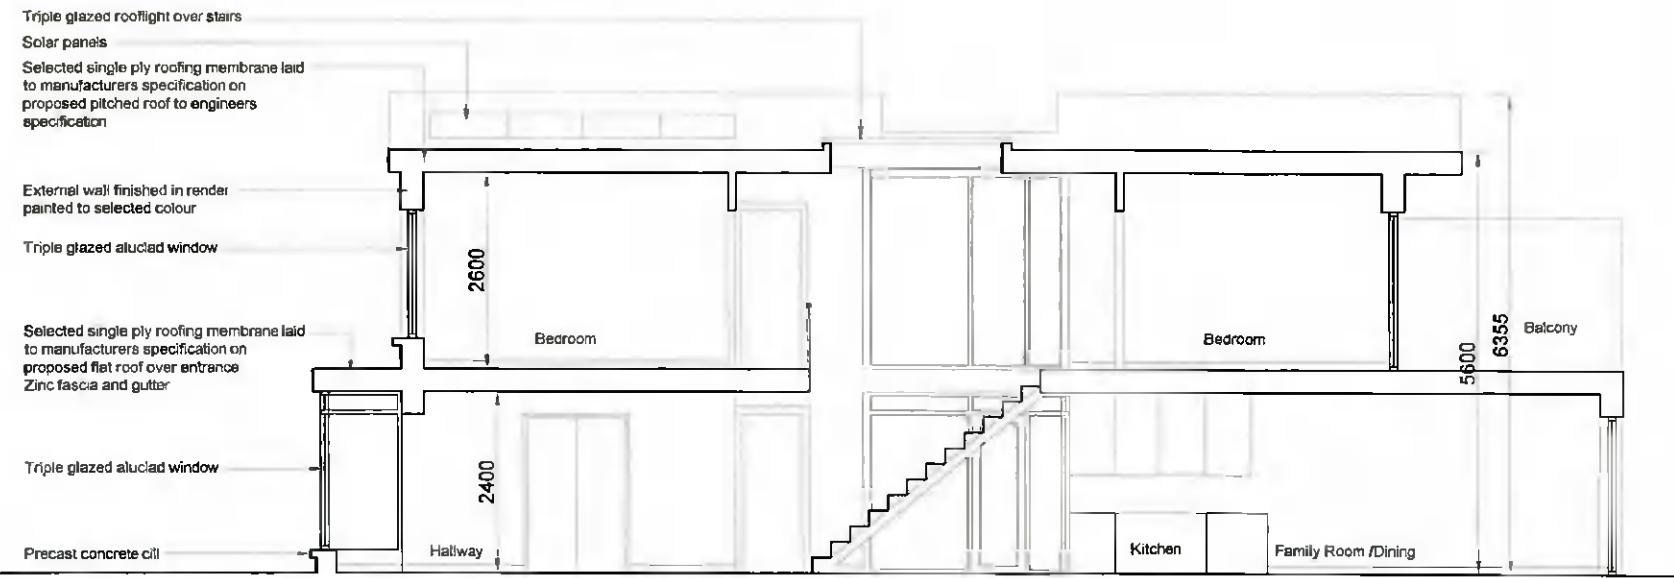


Cross Section C-C .....

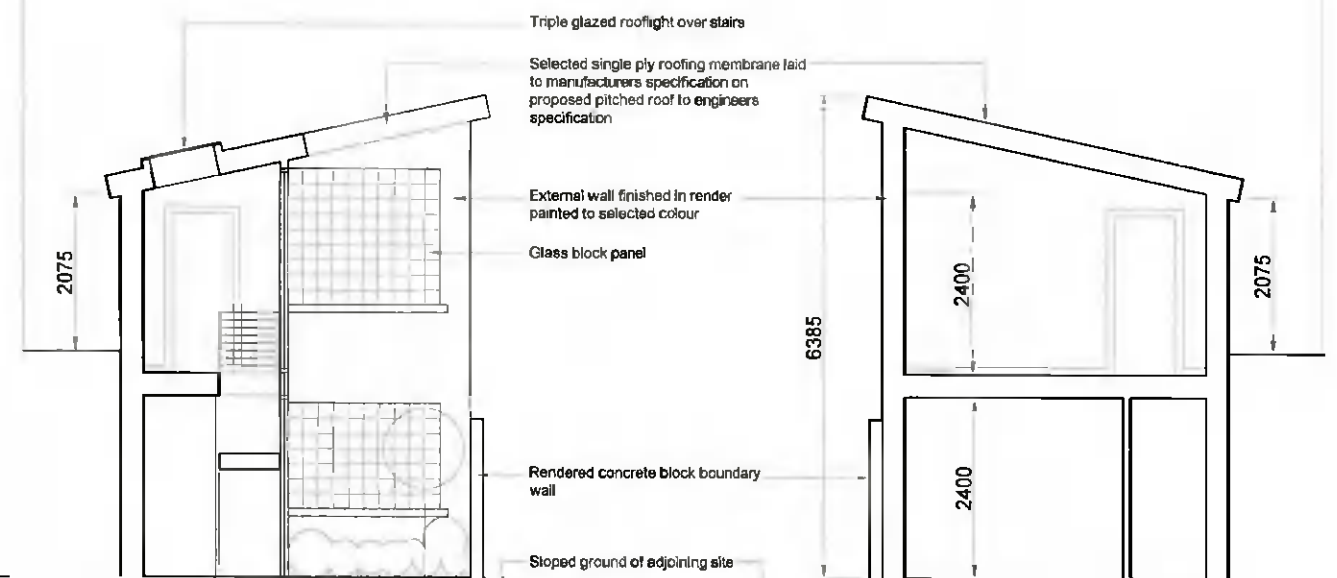


Cross Section A-A .....

Cross Section B-B .....

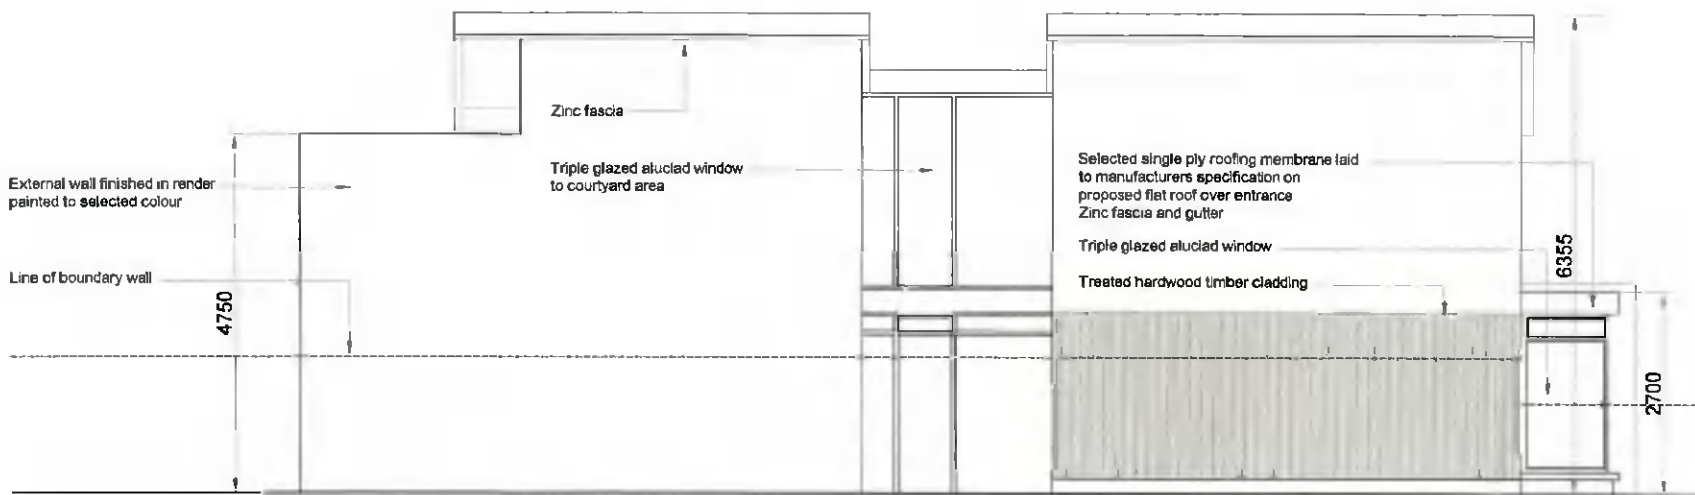


East / Side Elevation .....

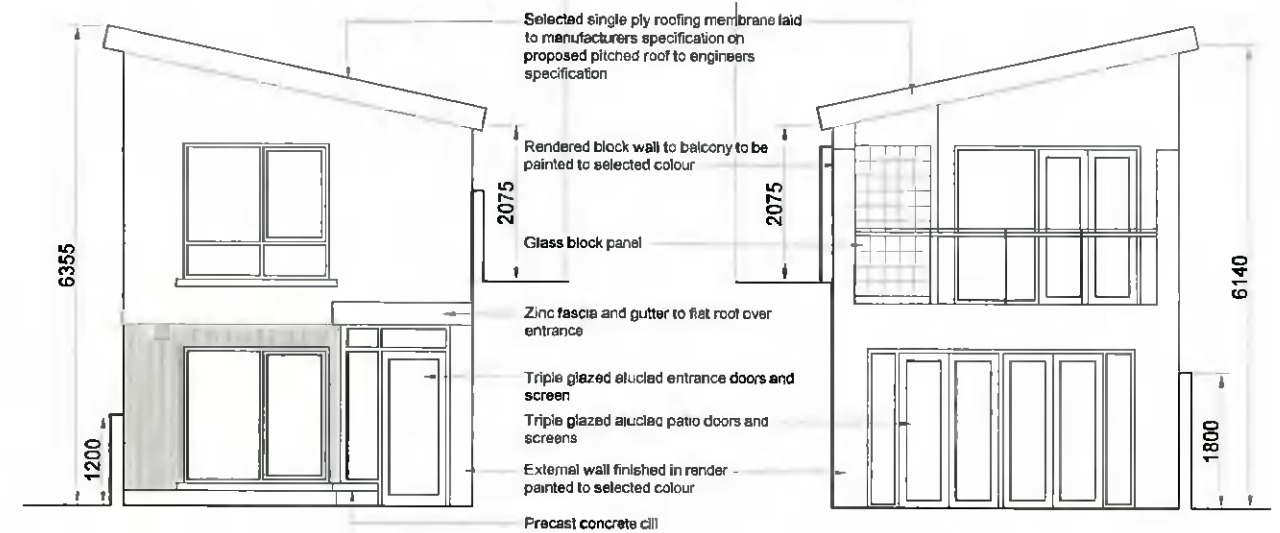


North / Front Elevation .....

South / Rear Elevation .....

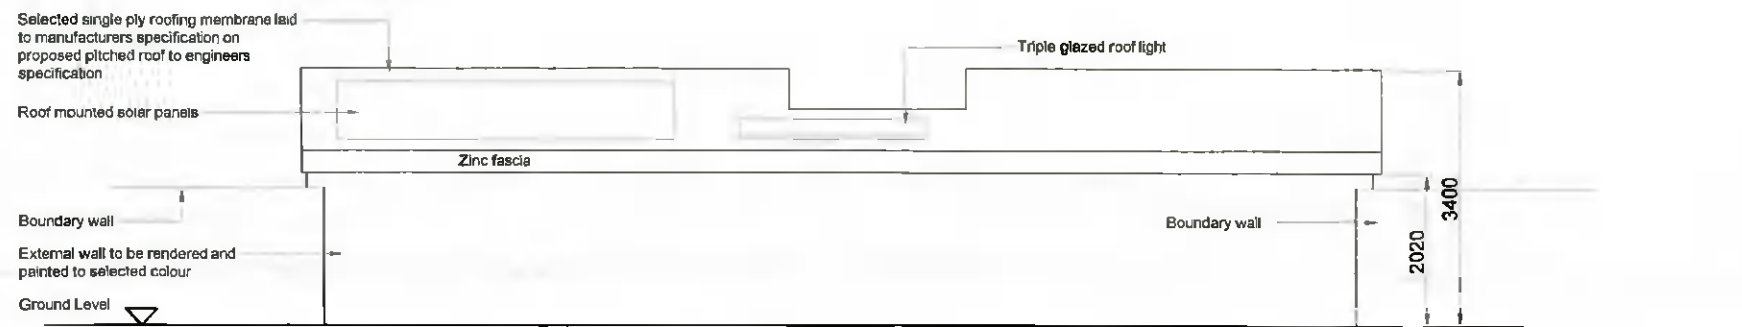

West / Side Elevation .....



Job: House at 50A Springvale Rathfarnham, Dublin 16	checked T.K	Rev March21
Client: Mr Brian Sheridan	scale 1:100	Job Ref no 21-018
Drawing Sections and Elevations		Dwg no P-03

**Kane Architecture**  
 #6 Clarinda Park North, Dunlaoghaire, Co.Dublin.  
 tel 00353 1 2140168 e-mail info@kane.ie