



NOTES:
 Use figured dimensions only. Do Not Scale. The builder is responsible for checking all levels and dimensions and shall refer any discrepancies to the Architect.
 This drawing is copyright ©
 REVISIONS:

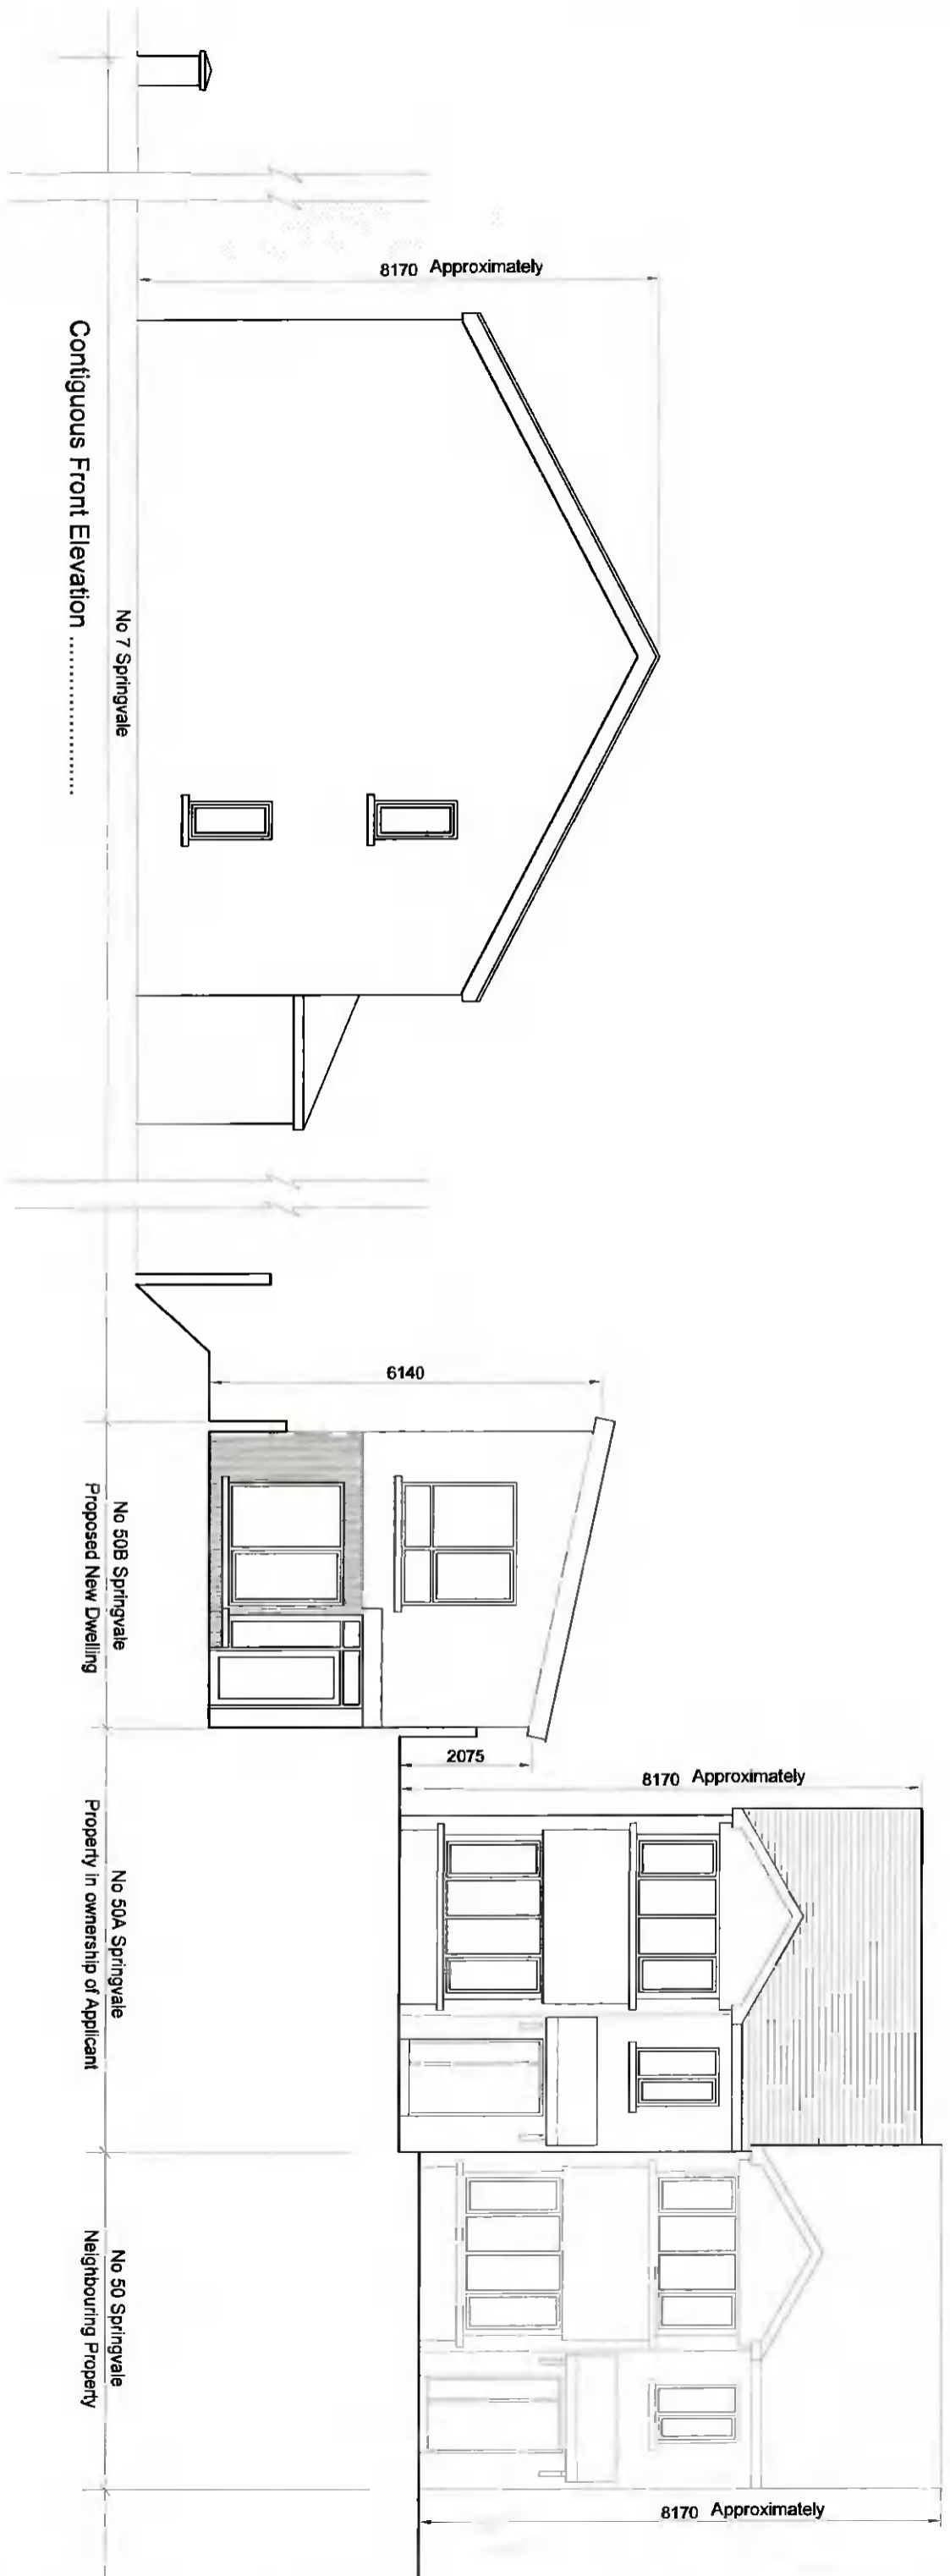

	Kane Architecture # 6 Clarendon Park North, Durlisbeg, Co. Dublin. Tel: 00353 1 2140168 e-mail: info@kane.ie	Contact Name: T.K. Date: March 21
	Client: Mr. Brian Sheridan	Scale: 1:100
Drawn: Contiguous Front Elevation P-04	Drawn: Contiguous Front Elevation P-04	Date: 21-03-19