


NOTES:
 Use figured dimensions only. Do Not Scale. The builder is responsible for checking all levels and dimensions and shall refer any discrepancies to the Architect.
 This drawing is copyright. ©
 REVISIONS

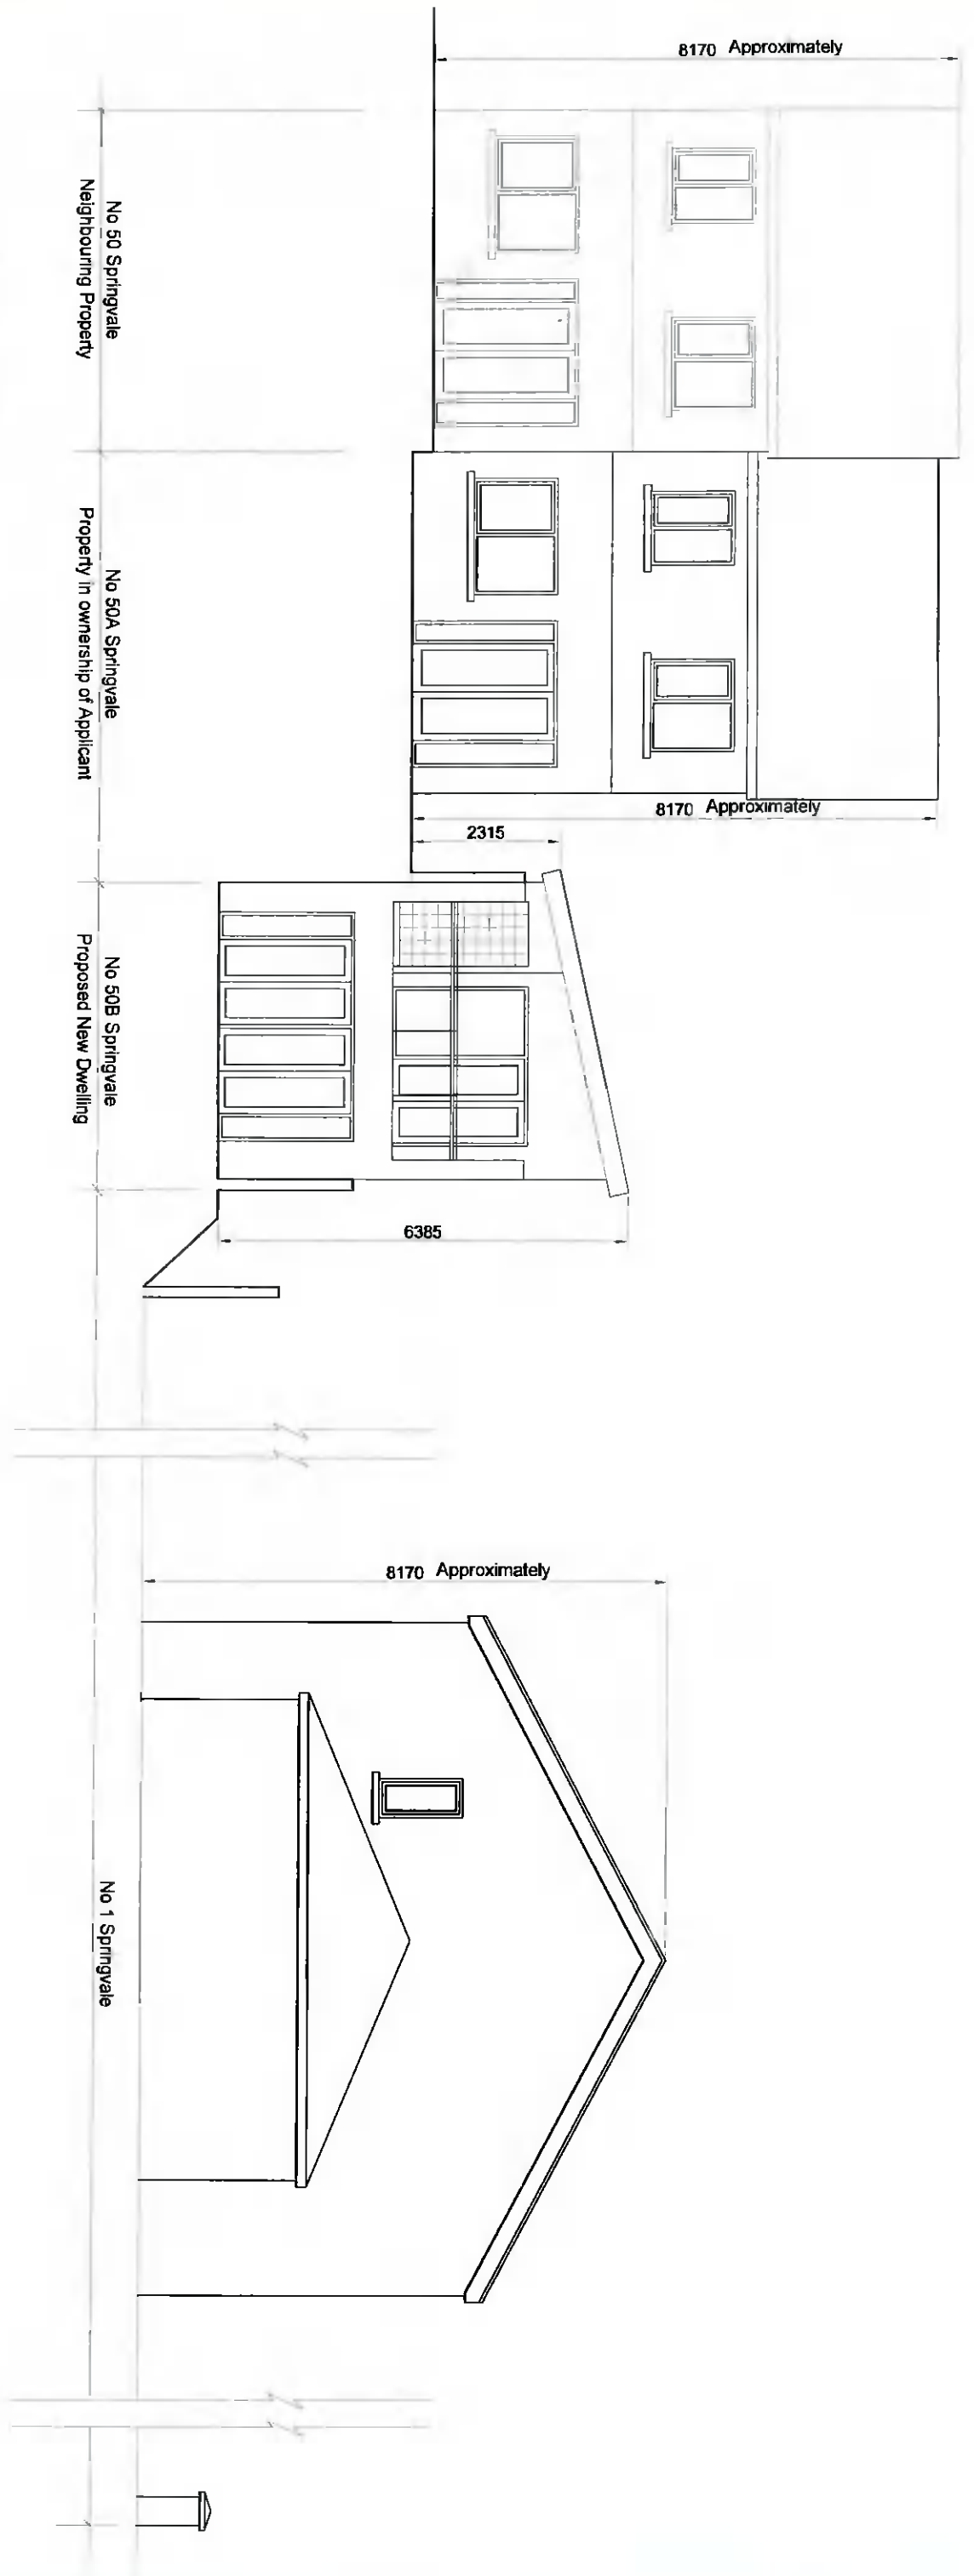

Contiguous Rear Elevation

Job: House at 50A Springvale Rathmaham, Dublin 16	Drawn by: T.K.
Client: Mr Brian Sheridan	Date: March 21
Scale: 1:100	Date: 21/03/18
Project: Kane Architecture	Page no: P-05
Drawing: Contiguous Rear Elevation	
# 6 Clarendon Park North, Durlasoghanna, Co Dublin.	
Tel: 00353 1 2140168 e-mail: info@kane.ie	