





EXISTING SITE PLAN
SCALE: 1:200

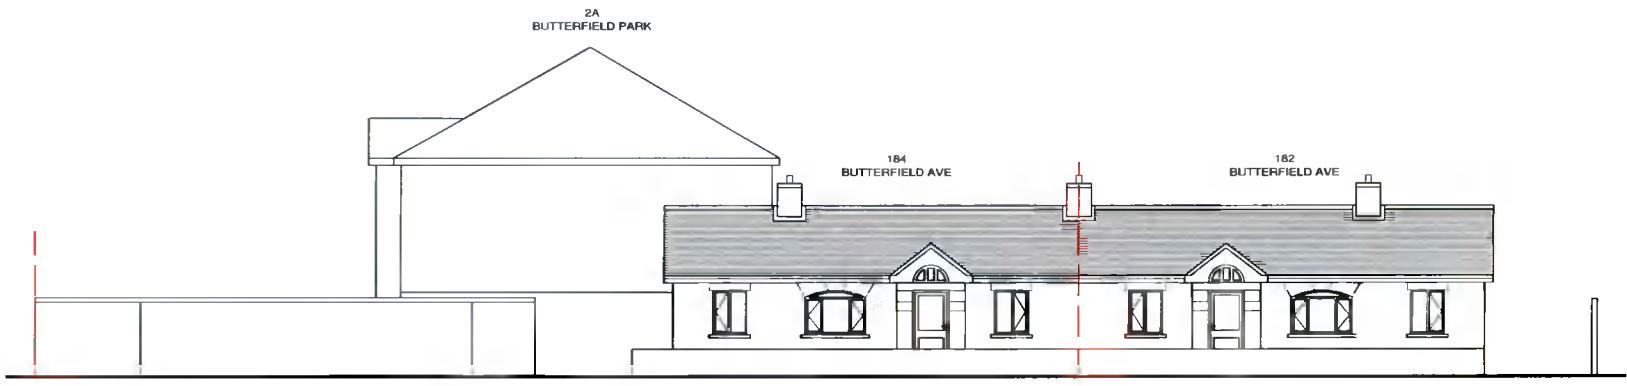

EXISTING FRONT CONTEXTUAL ELEVATION
SCALE: 1:100

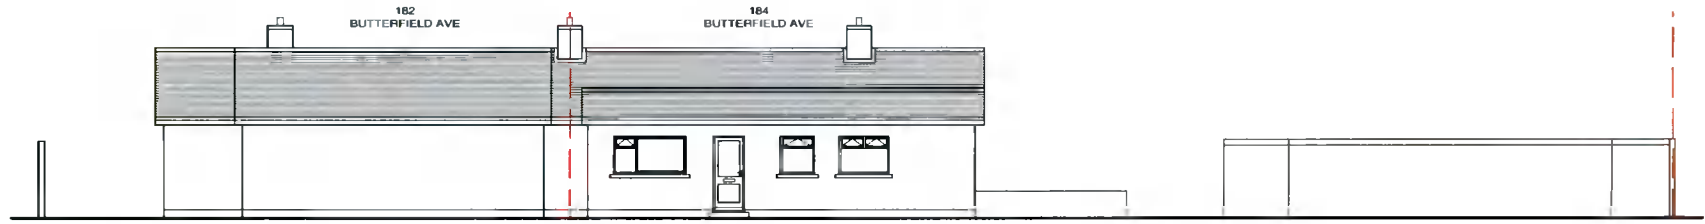

EXISTING REAR CONTEXTUAL ELEVATION
SCALE: 1:200

SITE STATISTICS:
Site Area: 638M2

NOTES:
DO NOT SCALE DRAWING
USE WRITTEN DIMENSIONS ONLY

 ELENFIELD CONTRACTORS LTD	116 LONG WOOD PARK GRANGE ROAD RATHFARNHAM DUBLIN 14 TEL: 01-4936040 FAX: 01-4936044 WWW.ELENFIELD.COM		
	PROJECT: 184 BUTTERFIELD AVENUE, RATHFARNHAM, DUBLIN 14	DATE: 24/03/2022	
CLIENT: NIALL & SUZANNE KEOGH	SCALES: 1:200@ A1	REV	DWG NO: B-002