



EXISTING GROUND FLOOR PLAN
SCALE 1:100




EXISTING ROOF FLOOR PLAN
SCALE 1:100

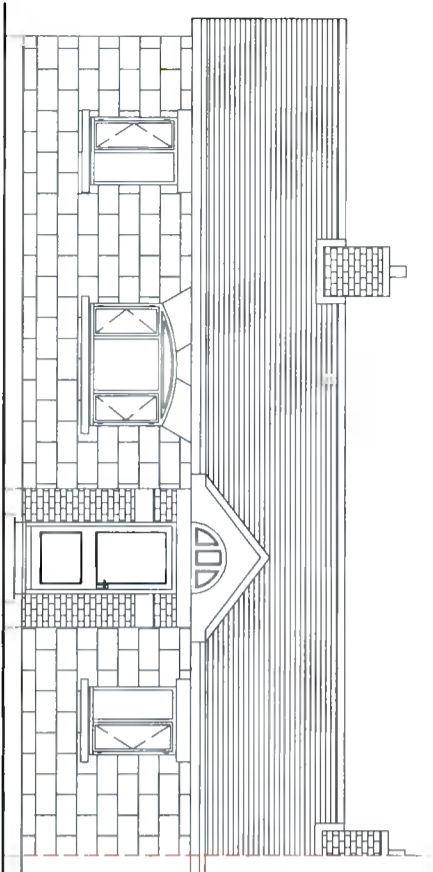


EXISTING FRONT ELEVATION
SCALE 1:100

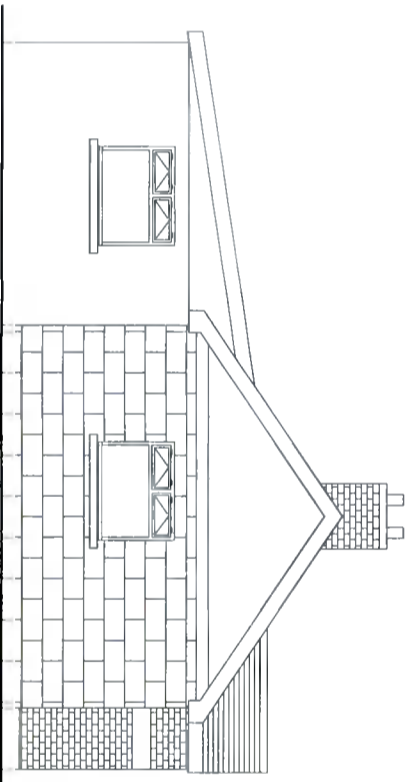


EXISTING SIDE ELEVATION (EAST)
SCALE 1:100

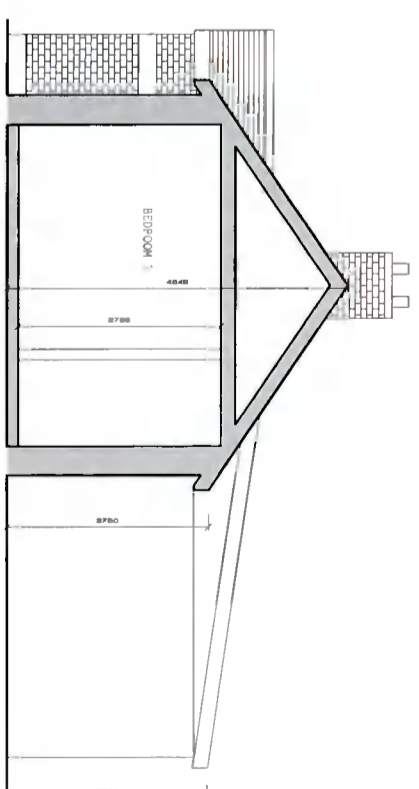


EXISTING SIDE ELEVATION (WEST)
SCALE 1:100

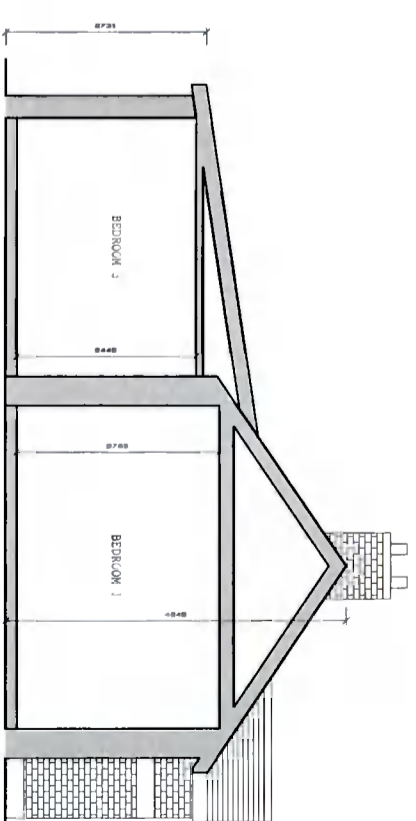

EXISTING SECTION A-A
SCALE 1:100

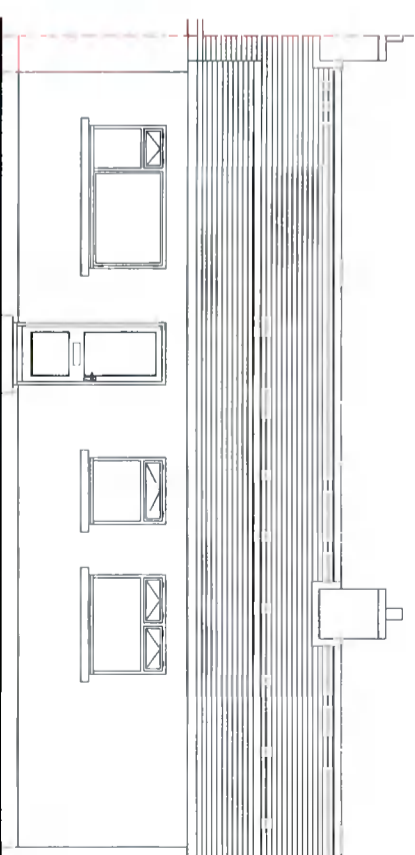

EXISTING REAR ELEVATION
SCALE 1:100

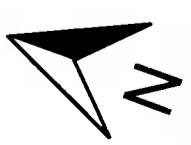

SITE STATISTICS:
Site Area: 638m²

NOTES:
DO NOT SCALE DRAWING
USE WRITTEN DIMENSIONS ONLY



ELENFIELD
CONTRACTORS LTD

PROJECT:
184 BUTTERFIELD AVENUE,
RATHFARNHAM,
DUBLIN 14

CLIENT:
NIAL & SUZANNE KEOGH

116 LONG WOOD PARK
GRANGE ROAD
RATHFARNHAM
DUBLIN 14
TEL: 01-4936040
FAX: 01-4936044
WWW.ELENFIELD.COM



DRAWING:

EXISTING DRAWINGS

DATE:
24/03/2022

SCALES:
1:100 @A3

REV:

DWG NO. B-001