



Proposed Rear-South Elevation
View from the Yard
Scale 1:200@ A3

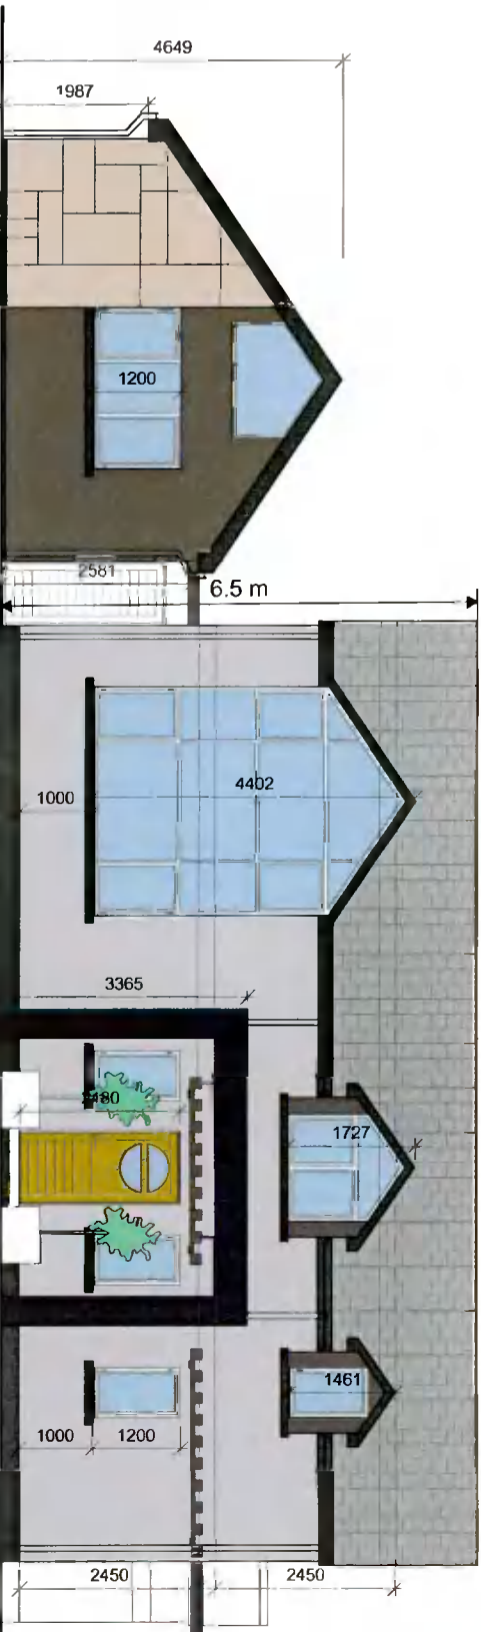


Proposed Side-East Elevation
View from the Garden
Scale 1:100@ A3

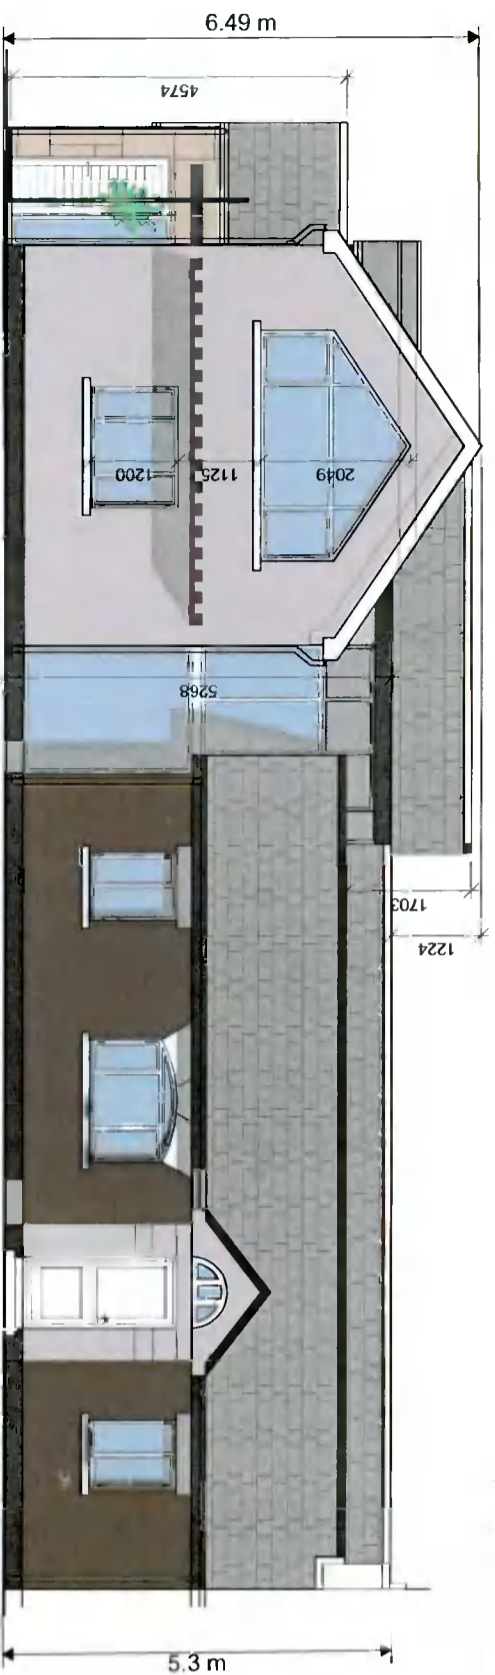

Proposed Front-North
Street Elevation
Scale 1:100@ A3



Proposed architects impression sketch
not to scale

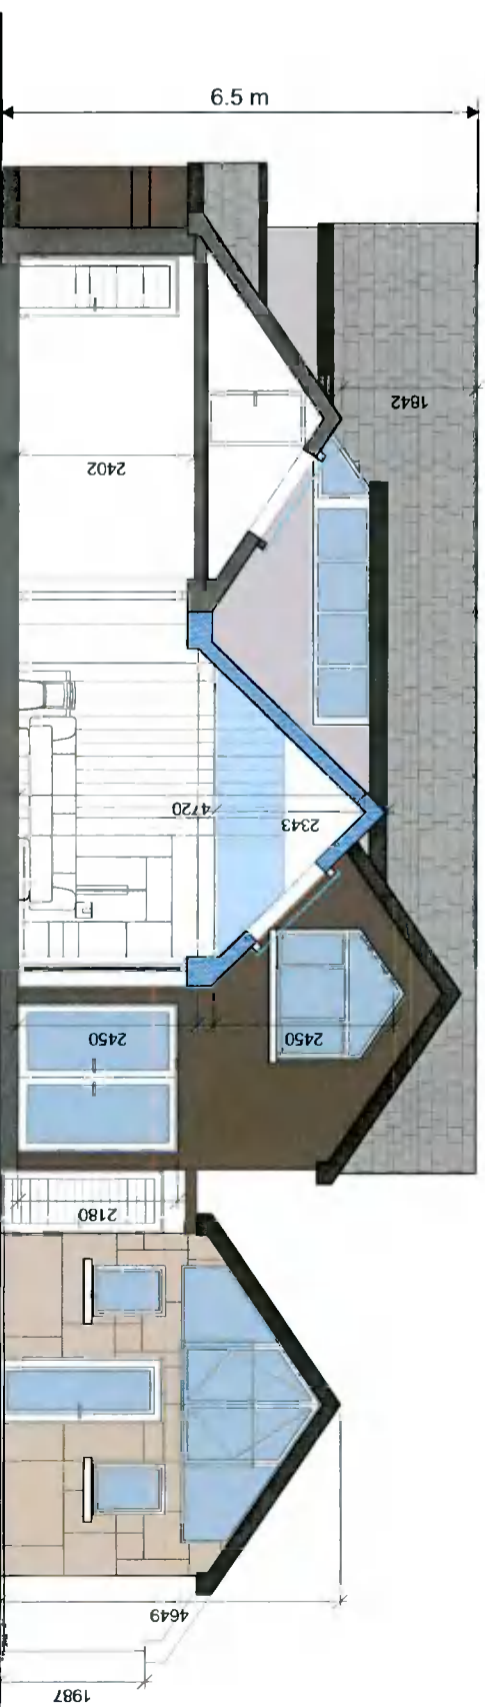

Proposed Section through cottage and new rear extension,
West Elevation
Scale 1:100@ A3

REV	DATE	DRN BY	CKD BY	APP BY	DESCRIPTION

Do not scale - Use figured dimensions only - All dimensions are in millimetres - All dimensions to be checked on site - Any discrepancies are to be reported immediately to the Architect

PROJECT: 184 BUTTERFIELD AVENUE, RATHFARNHAM, DUBLIN 14		DATE: 24/03/2022	
CLIENT: NIALL & SUZANNE KEOGH		SCALES: 1:100 @A3	
CONTRACTORS LTD		DRAWING: Proposed Elevations and Sections	
116 LONG WOOD PARK GRANGE WOOD RATHFARNHAM DUBLIN 14 TEL: 01-4936040 FAX: 01-4936044 WWW.ELENFIELD.COM		DWG. NO.: B-004	