

TABLE OF GROSS INTERNAL FLOOR AREAS & VOLUMES AS PER QUANTIFIED PERMISSION SET, RES. S17A.003

AREA	AREA (SQ. FT.)	VOLUME (CU. FT.)	AREA (SQ. FT.)	VOLUME (CU. FT.)	AREA (SQ. FT.)	VOLUME (CU. FT.)	TOTAL	TOTAL
1A.1	111,111	1,111,111	111,111	1,111,111	111,111	1,111,111	333,333	3,333,333
1A.2	111,111	1,111,111	111,111	1,111,111	111,111	1,111,111	333,333	3,333,333
1A.3	111,111	1,111,111	111,111	1,111,111	111,111	1,111,111	333,333	3,333,333
1B.1	111,111	1,111,111	111,111	1,111,111	111,111	1,111,111	333,333	3,333,333
1B.2	111,111	1,111,111	111,111	1,111,111	111,111	1,111,111	333,333	3,333,333
1B.3	111,111	1,111,111	111,111	1,111,111	111,111	1,111,111	333,333	3,333,333
1C.1	111,111	1,111,111	111,111	1,111,111	111,111	1,111,111	333,333	3,333,333
1C.2	111,111	1,111,111	111,111	1,111,111	111,111	1,111,111	333,333	3,333,333
1C.3	111,111	1,111,111	111,111	1,111,111	111,111	1,111,111	333,333	3,333,333
TOTAL	333,333	3,333,333	333,333	3,333,333	333,333	3,333,333	999,999	9,999,999


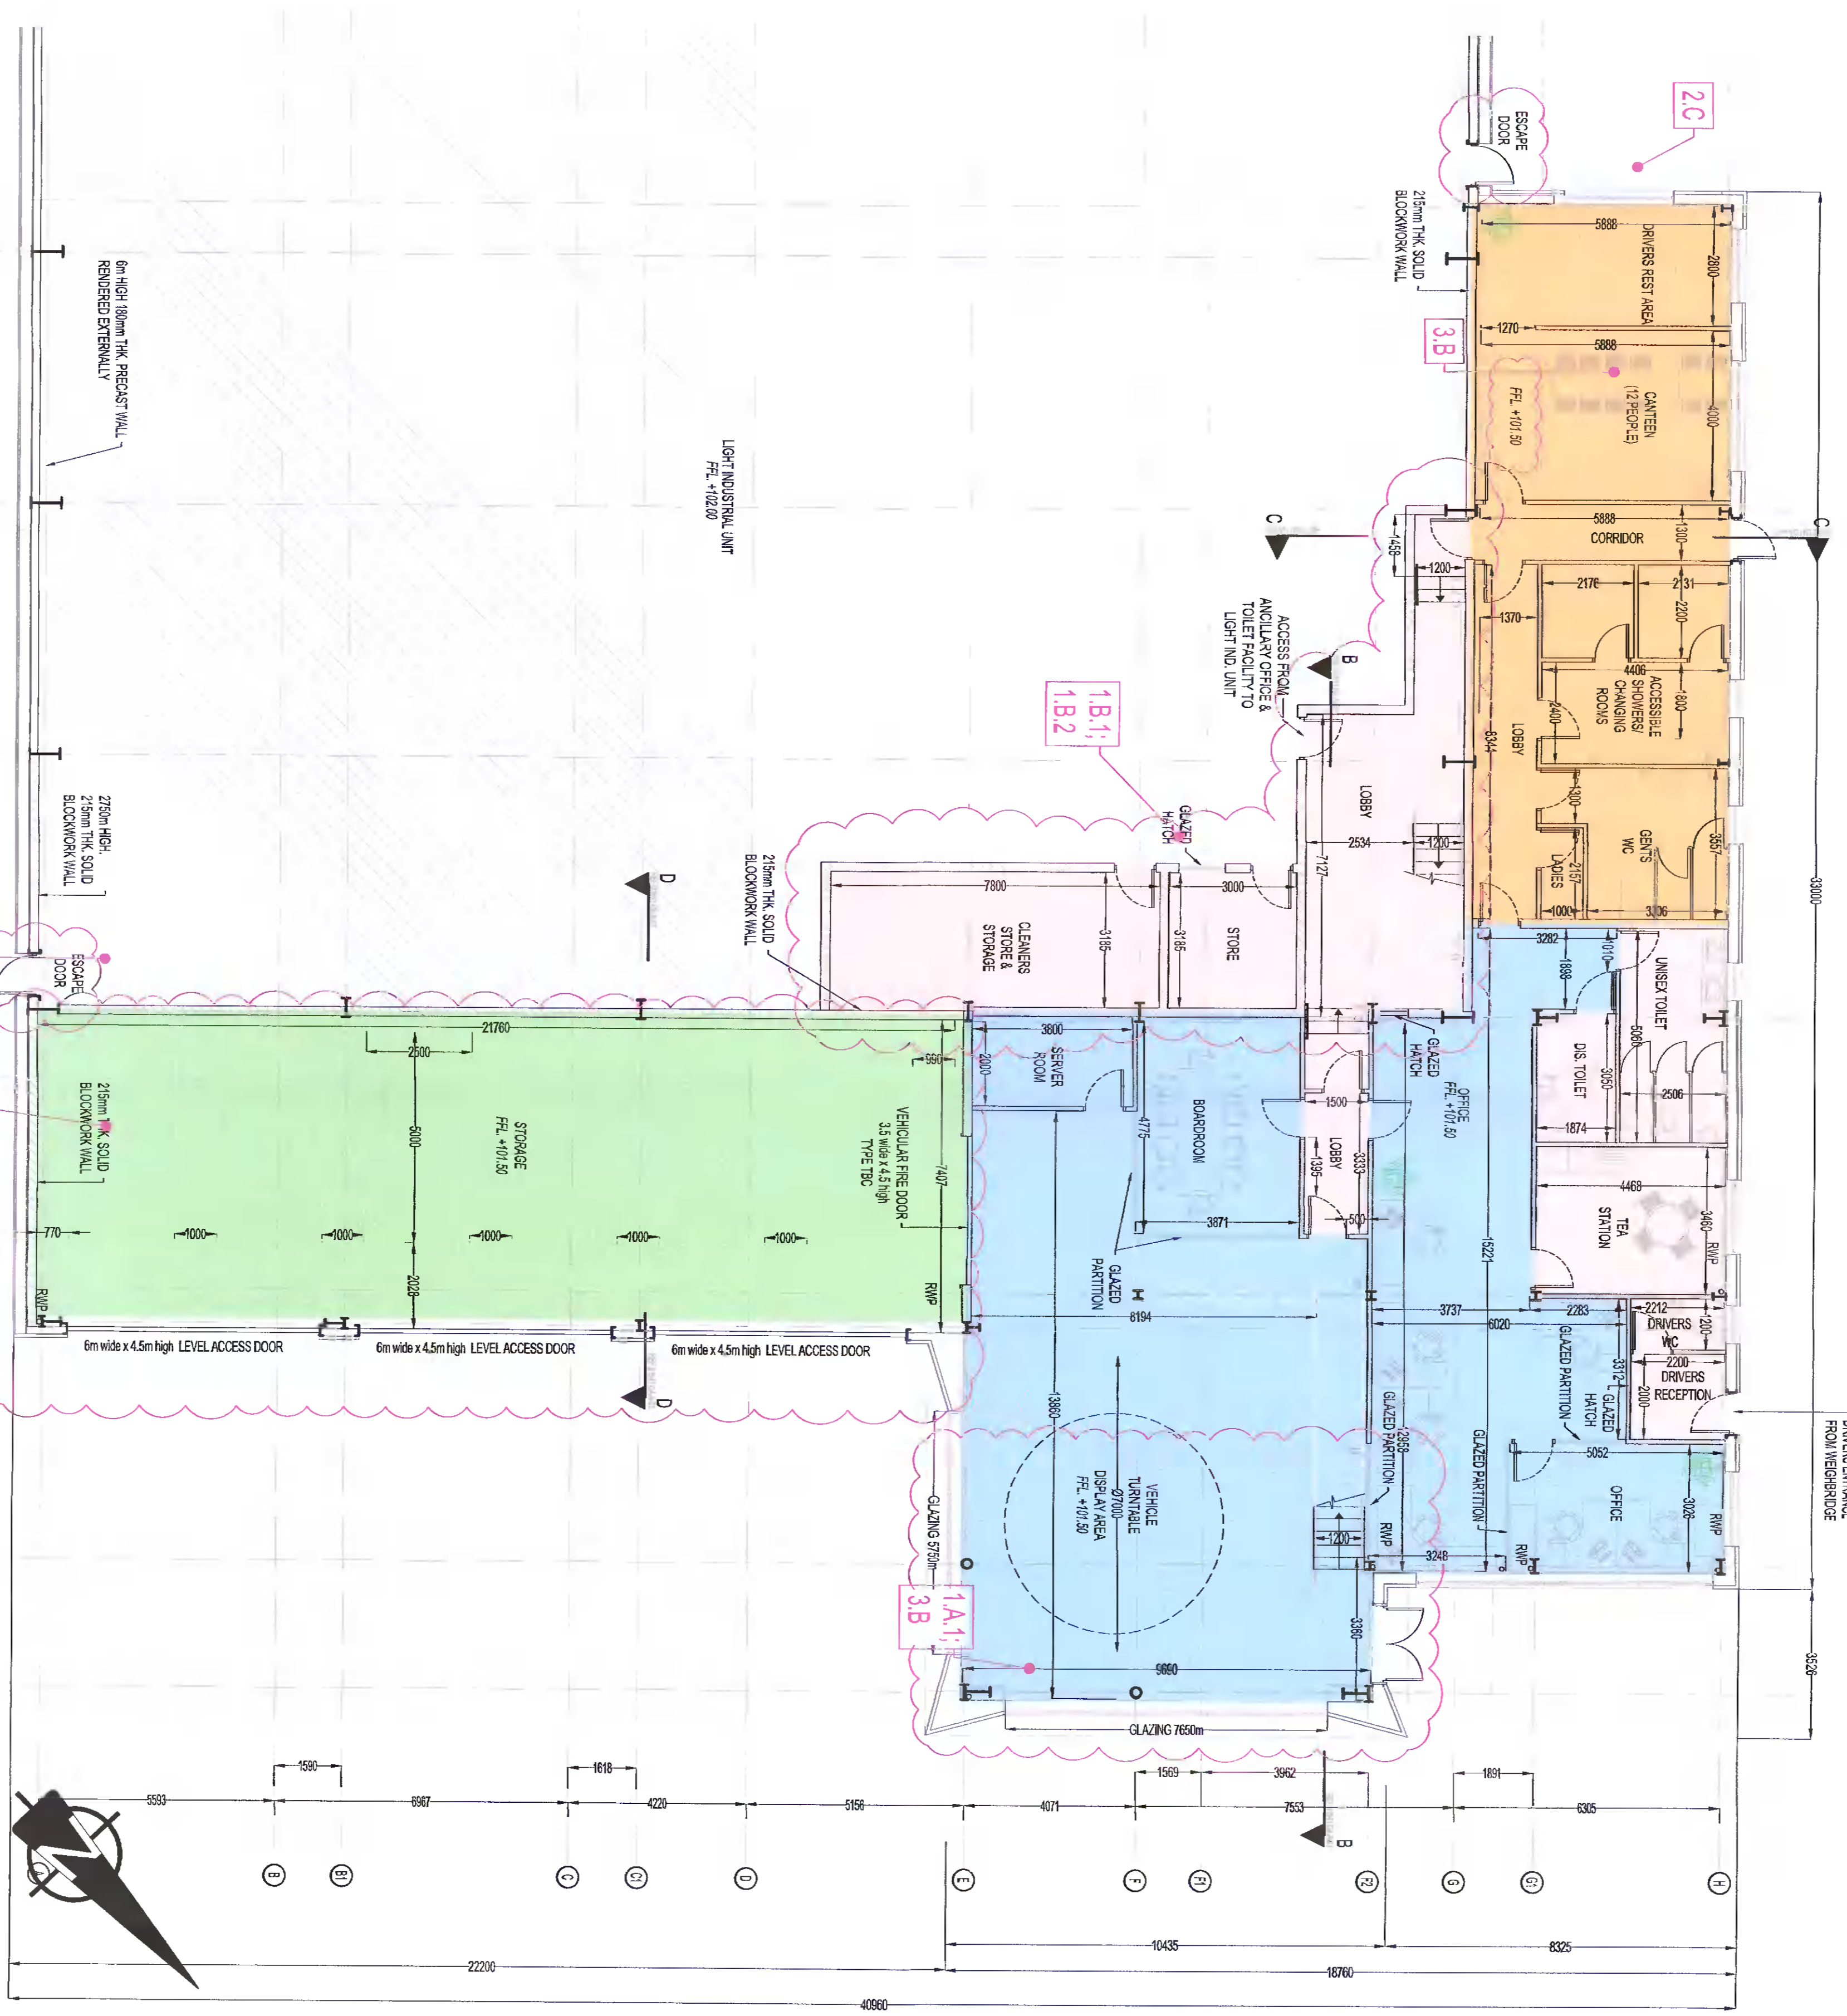


TABLE OF GROSS INTERNAL FLOOR AREAS & VOLUMES AS PER QUANTIFIED PERMISSION SET, RES. S17A.003

AREA	AREA (SQ. FT.)	VOLUME (CU. FT.)	AREA (SQ. FT.)	VOLUME (CU. FT.)	AREA (SQ. FT.)	VOLUME (CU. FT.)	TOTAL	TOTAL
1A.1	111,111	1,111,111	111,111	1,111,111	111,111	1,111,111	333,333	3,333,333
1A.2	111,111	1,111,111	111,111	1,111,111	111,111	1,111,111	333,333	3,333,333
1A.3	111,111	1,111,111	111,111	1,111,111	111,111	1,111,111	333,333	3,333,333
1B.1	111,111	1,111,111	111,111	1,111,111	111,111	1,111,111	333,333	3,333,333
1B.2	111,111	1,111,111	111,111	1,111,111	111,111	1,111,111	333,333	3,333,333
1B.3	111,111	1,111,111	111,111	1,111,111	111,111	1,111,111	333,333	3,333,333
1C.1	111,111	1,111,111	111,111	1,111,111	111,111	1,111,111	333,333	3,333,333
1C.2	111,111	1,111,111	111,111	1,111,111	111,111	1,111,111	333,333	3,333,333
1C.3	111,111	1,111,111	111,111	1,111,111	111,111	1,111,111	333,333	3,333,333
TOTAL	333,333	3,333,333	333,333	3,333,333	333,333	3,333,333	999,999	9,999,999

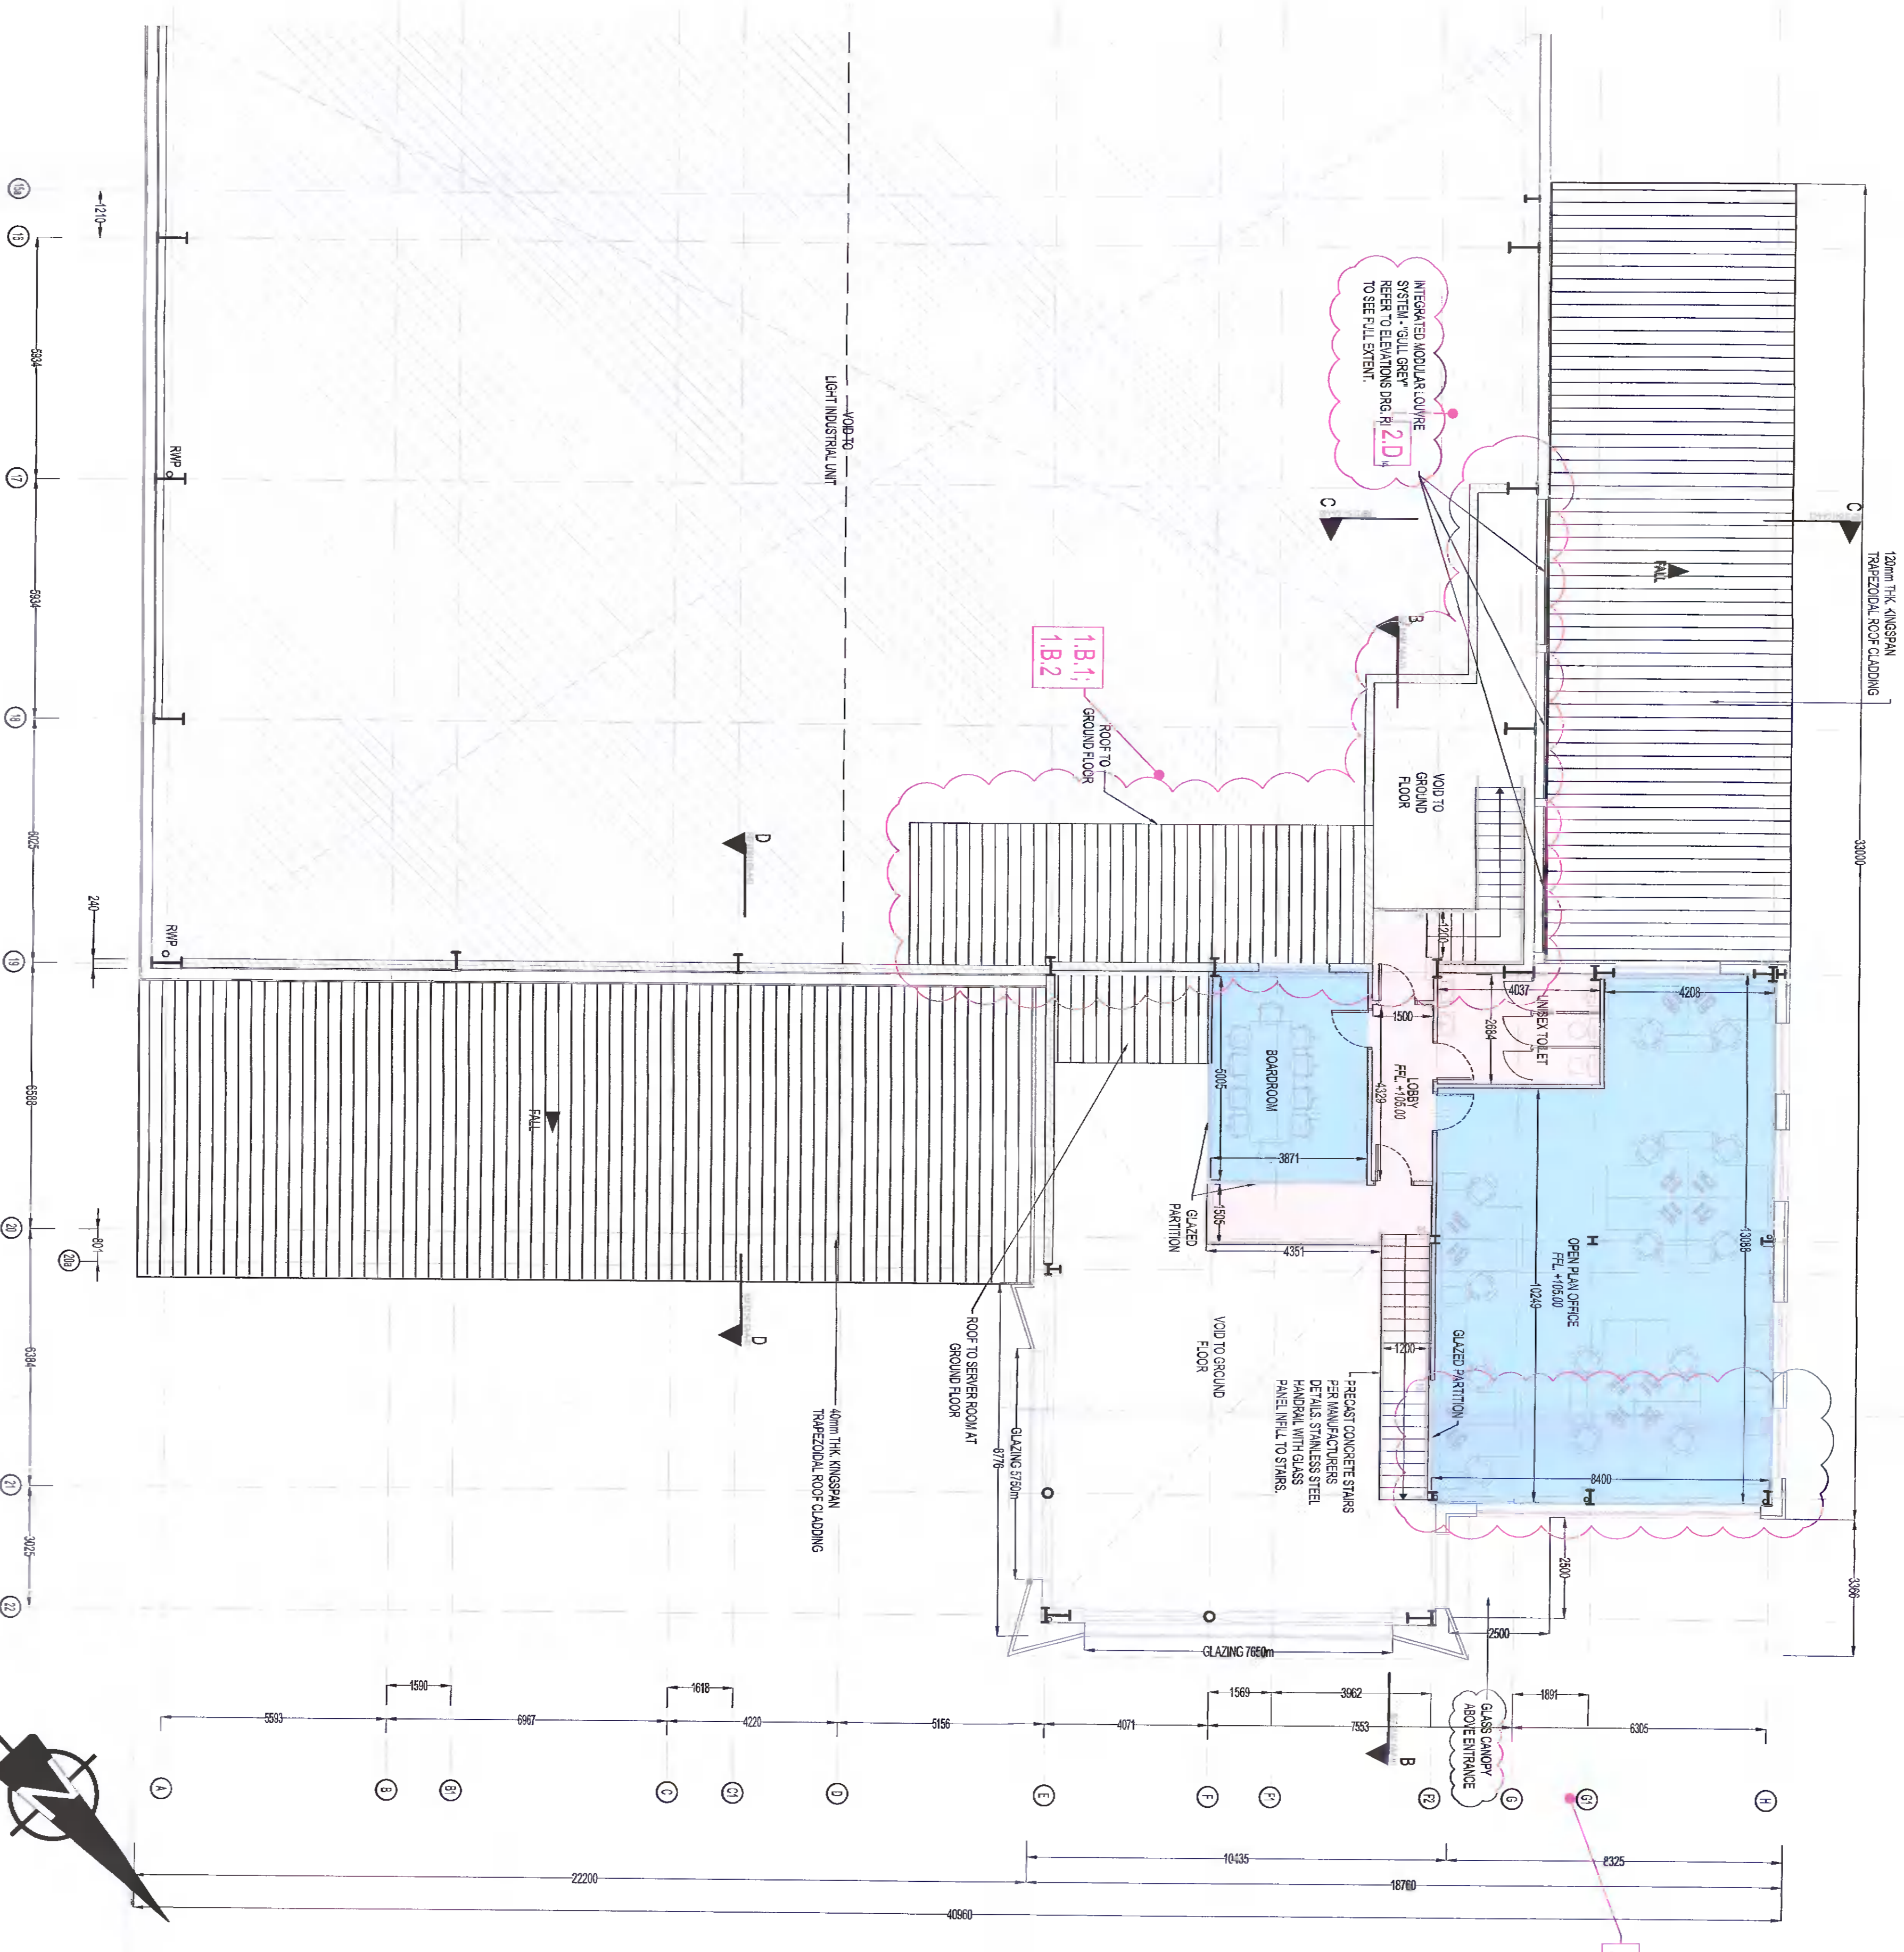

- 1A.1** INTERIOR CLADDING: SEE ELEVATION SET FOR CLADDING DETAILS.
- 1A.2** INTERIOR CLADDING: SEE ELEVATION SET FOR CLADDING DETAILS.
- 1A.3** INTERIOR CLADDING: SEE ELEVATION SET FOR CLADDING DETAILS.
- 1B.1** INTERIOR CLADDING: SEE ELEVATION SET FOR CLADDING DETAILS.
- 1B.2** INTERIOR CLADDING: SEE ELEVATION SET FOR CLADDING DETAILS.
- 1B.3** INTERIOR CLADDING: SEE ELEVATION SET FOR CLADDING DETAILS.
- 1C.1** INTERIOR CLADDING: SEE ELEVATION SET FOR CLADDING DETAILS.
- 1C.2** INTERIOR CLADDING: SEE ELEVATION SET FOR CLADDING DETAILS.
- 1C.3** INTERIOR CLADDING: SEE ELEVATION SET FOR CLADDING DETAILS.

1A.1 INTERIOR CLADDING: SEE ELEVATION SET FOR CLADDING DETAILS.

1A.2 INTERIOR CLADDING: SEE ELEVATION SET FOR CLADDING DETAILS.

1A.3 INTERIOR CLADDING: SEE ELEVATION SET FOR CLADDING DETAILS.

1B.1 INTERIOR CLADDING: SEE ELEVATION SET FOR CLADDING DETAILS.

1B.2 INTERIOR CLADDING: SEE ELEVATION SET FOR CLADDING DETAILS.

1B.3 INTERIOR CLADDING: SEE ELEVATION SET FOR CLADDING DETAILS.

1C.1 INTERIOR CLADDING: SEE ELEVATION SET FOR CLADDING DETAILS.

1C.2 INTERIOR CLADDING: SEE ELEVATION SET FOR CLADDING DETAILS.

1C.3 INTERIOR CLADDING: SEE ELEVATION SET FOR CLADDING DETAILS.

INDUSTRIAL DEVELOPMENT
ATLAN LANE GREENHOUSE
RAITHOOLE, CO. DUBLIN

PLANNING ALTERATIONS (A1)

BLOCK A - ENLARGED ANCILLARY OFFICES/STAFF FACILITIES GROUND & FIRST FLOOR PLAN

ELECTRICAL WASTE MANAGEMENT LTD

KAVANAGH BURKE CONSULTING ENGINEERS

01-4519384
01-4519384
01-4519384

DATE: 15/01/2024
SCALE: 1:100
DRAWING NO: D1541
PROJECT NO: GA4442
PAGE: P.3