



Proposed new First Floor Staircase
Scale 1:100

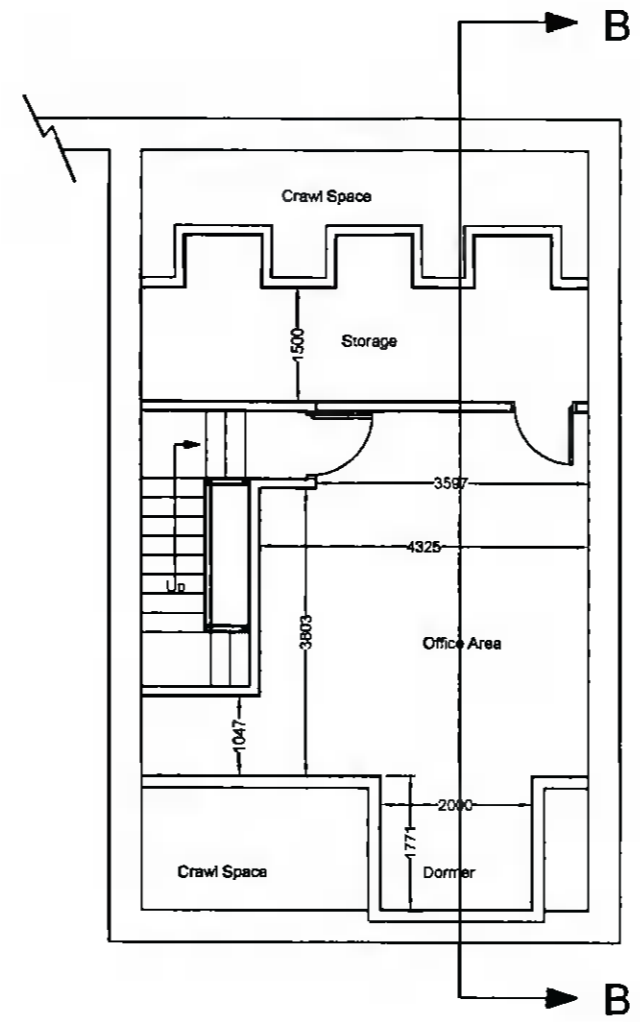

Proposed new Office & Storage Space
Scale 1:100

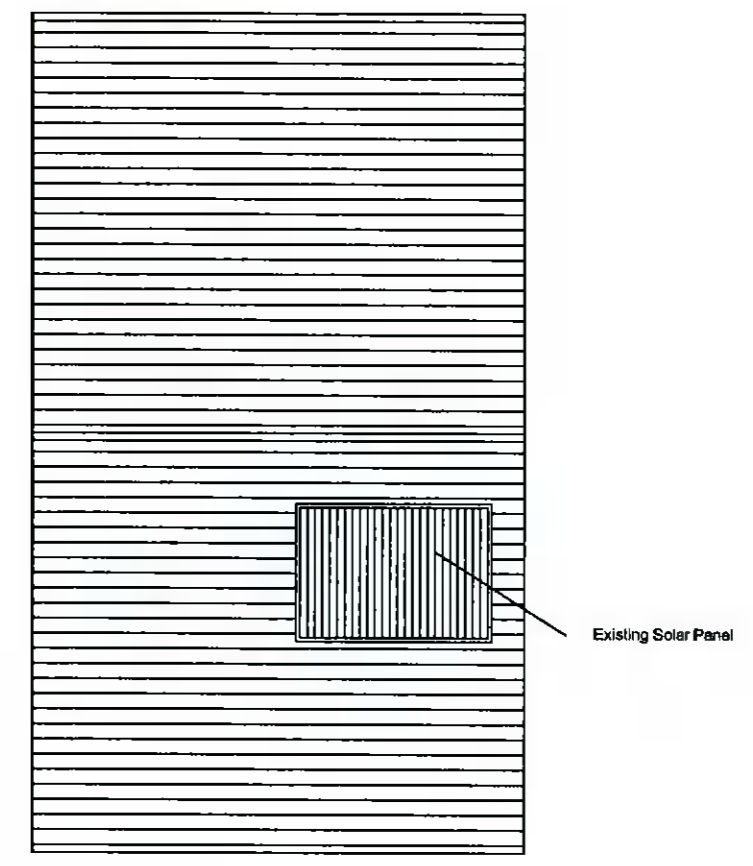

Existing Roof Plan
Scale 1:100



PLANNING DRAWINGS ONLY
All Levels, Site Dimensions,
Construction Details to be
Agreed on site.

Gerry Eustace, Barns Road, Beabeg, Drogheda Co. Meath. Tel 087-2175876 Email gerry_eustace@yahoo.ie

CLIENT: Sriram Jalkumar & Yukti Batra 23 The Way Scolarstown Wood Dublin	PROJECT: Attic Conversion to home office and storage space with dormer dindow to front elevation and roof lights to rear elevation.	DRG. No.: 05-03-2022 B	TITLE: Proposed Attic Space New Staircase Existing Roof Plan	REV: REV 1	SCALE: 1:100	DATE: 05-03-2022
---	--	----------------------------------	--	----------------------	------------------------	----------------------------