



Section A-A
Scale 1:100

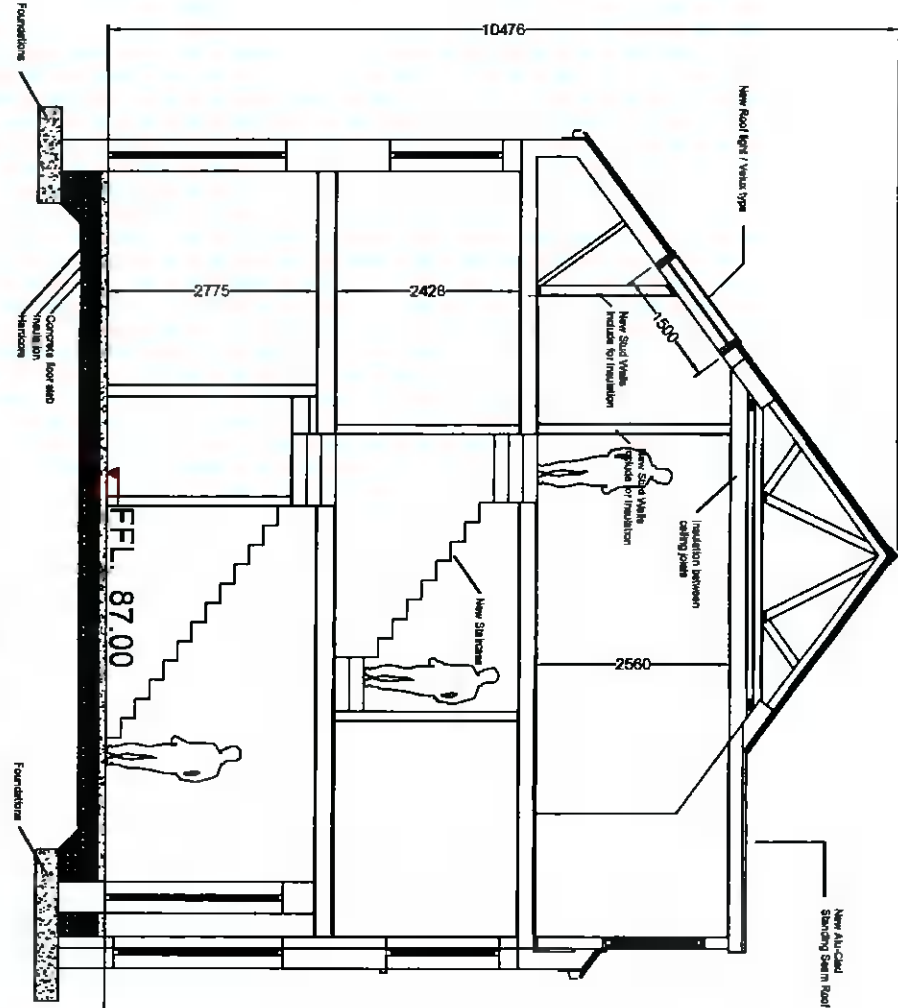

Section B-B
Scale 1:100

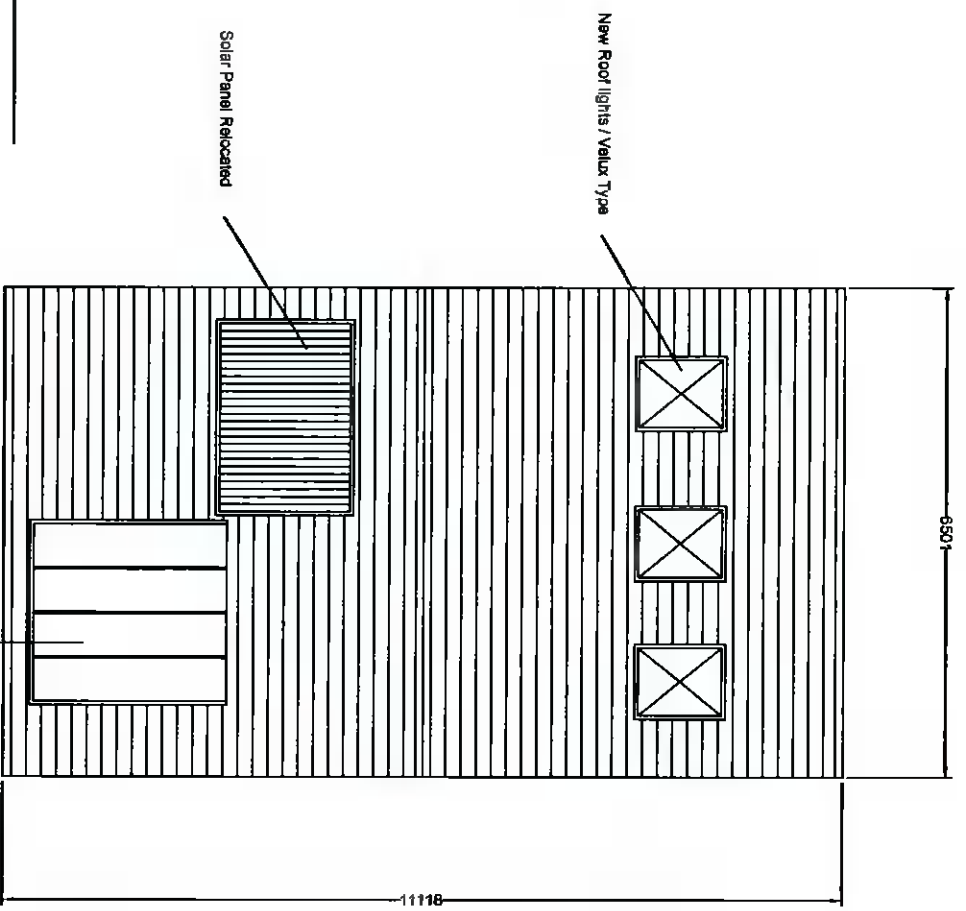

Proposed new Roof Plan
Scale 1:100

PLANNING DRAWINGS ONLY
 All Levels, Site Dimensions,
 Construction Details to be
 Agreed on site.

CLIENT: Gerry Eustace, Barns Road, Bebegy, Drogheda Co. Meath. Tel 087-2175876 Email gerry_eustace@yahoo.ie	
PROJECT: Attic Conversion to home office and storage space with dormer window to front elevation and roof lights to rear elevation.	DRG. No.: 05-03-2022 C
TITLE: Sectional Views Proposed Roof Plan	REV: REV 1
SCALE: 1:100	DATE: 05-03-2022