


RevNo	Revision note	Date	Signature	Checked
-------	---------------	------	-----------	---------

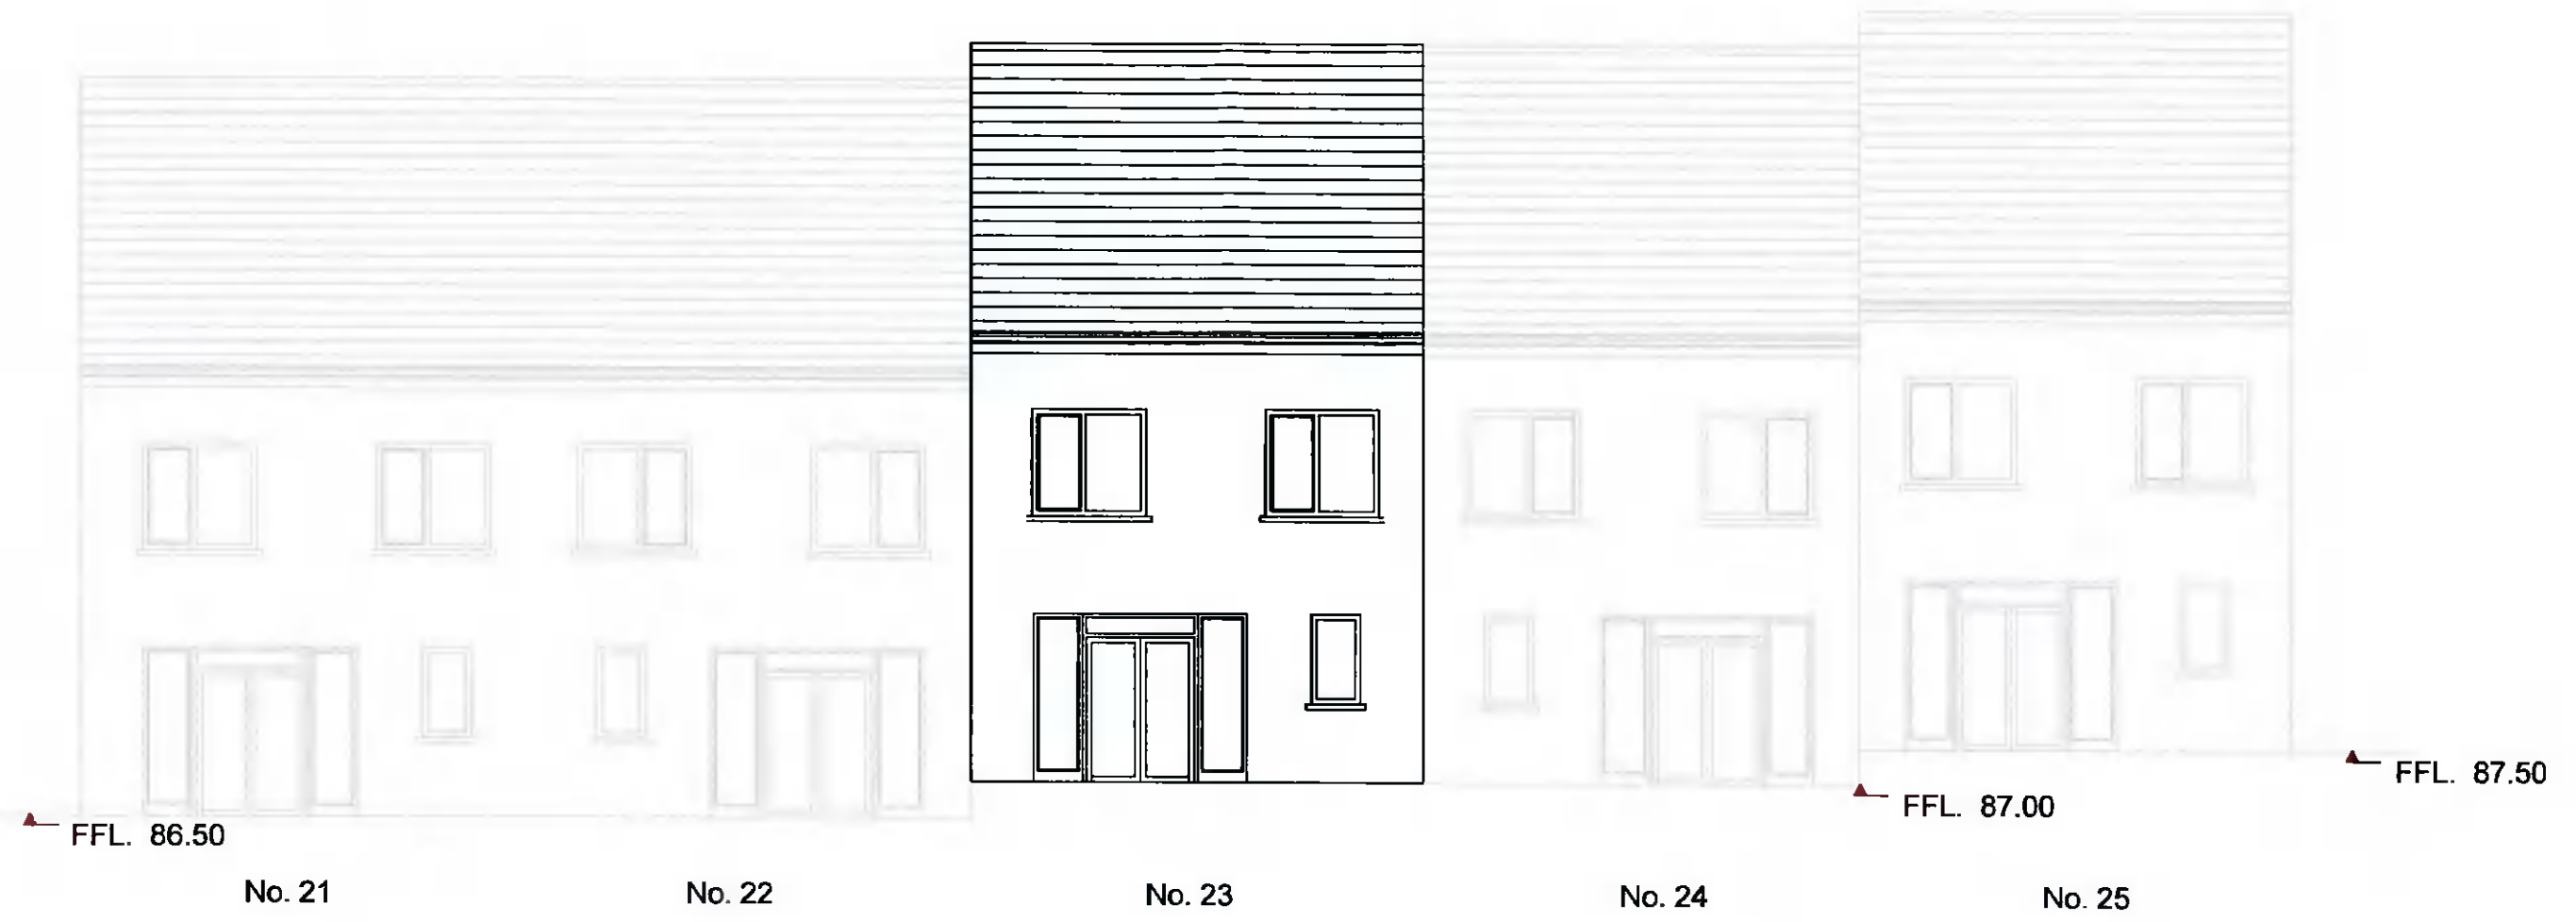

Existing Rear Elevation  
Scale 1:100

**PLANNING DRAWINGS ONLY**  
All Levels, Site Dimensions,  
Construction Details to be  
Agreed on site.

Gerry Eustace, Barns Road, Beabeg, Drogheda Co. Meath. Tel 087-2175876 Email gerry\_eustace@yahoo.ie

<b>CLIENT:</b> Sriram Jalkumar & Yukti Batra 23 The Way Scolarstown Wood Dublin	<b>PROJECT:</b> Attic Conversion to home office and storage space with dormer window to front elevation and roof lights to rear elevation.	<b>DRG. No.:</b> 05-03-2022 E	<b>TITLE:</b> Existing Rear Elevation	<b>REV:</b> REV 1	<b>SCALE:</b> 1:100	<b>DATE:</b> 05-03-2022
---	--	----------------------------------	--	----------------------	------------------------	----------------------------